




West elevation

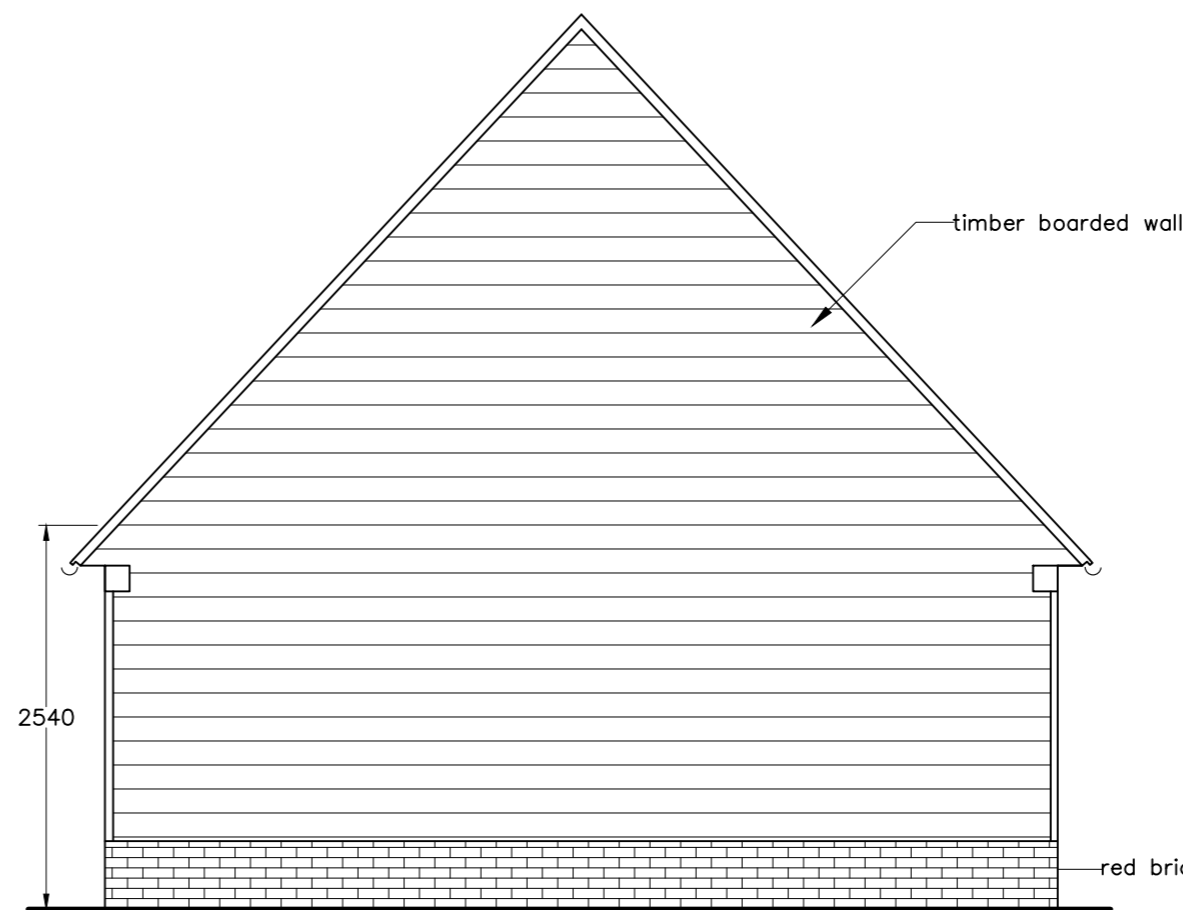

North elevation



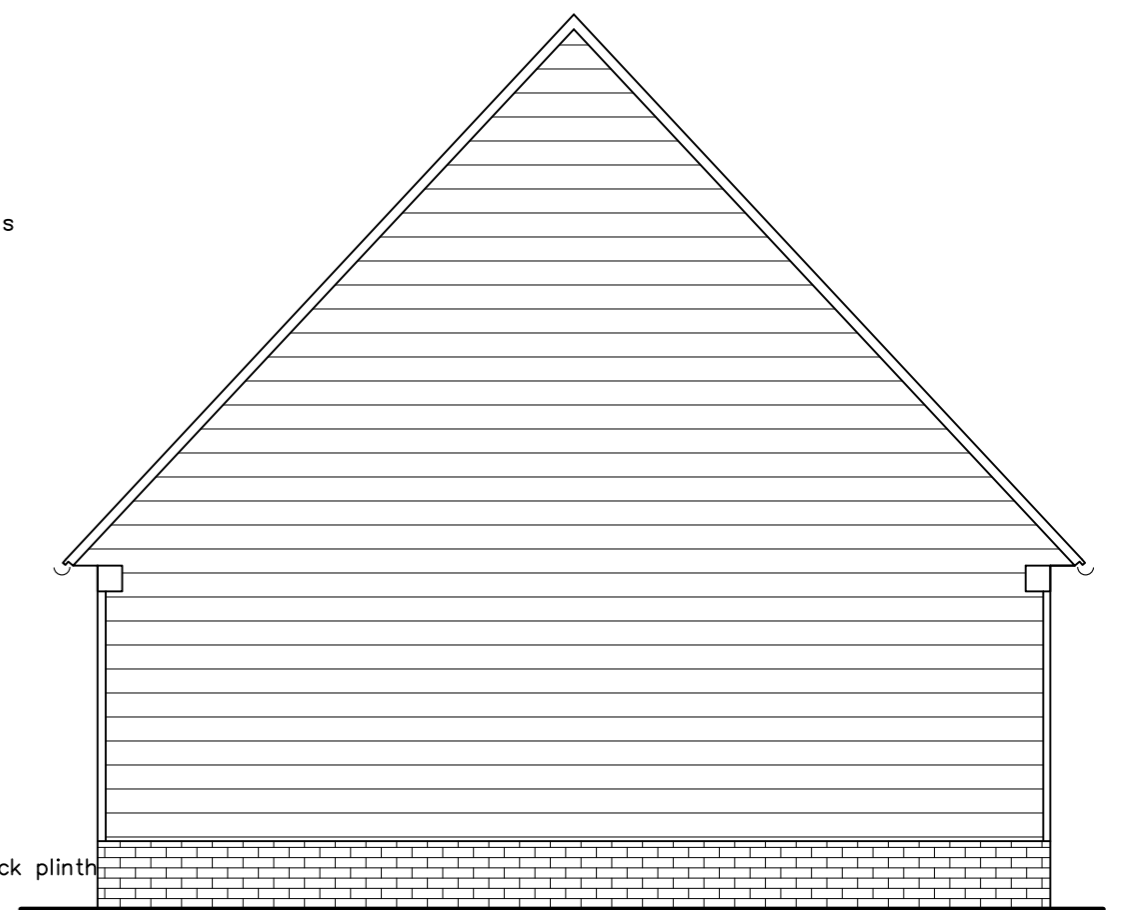


South elevation

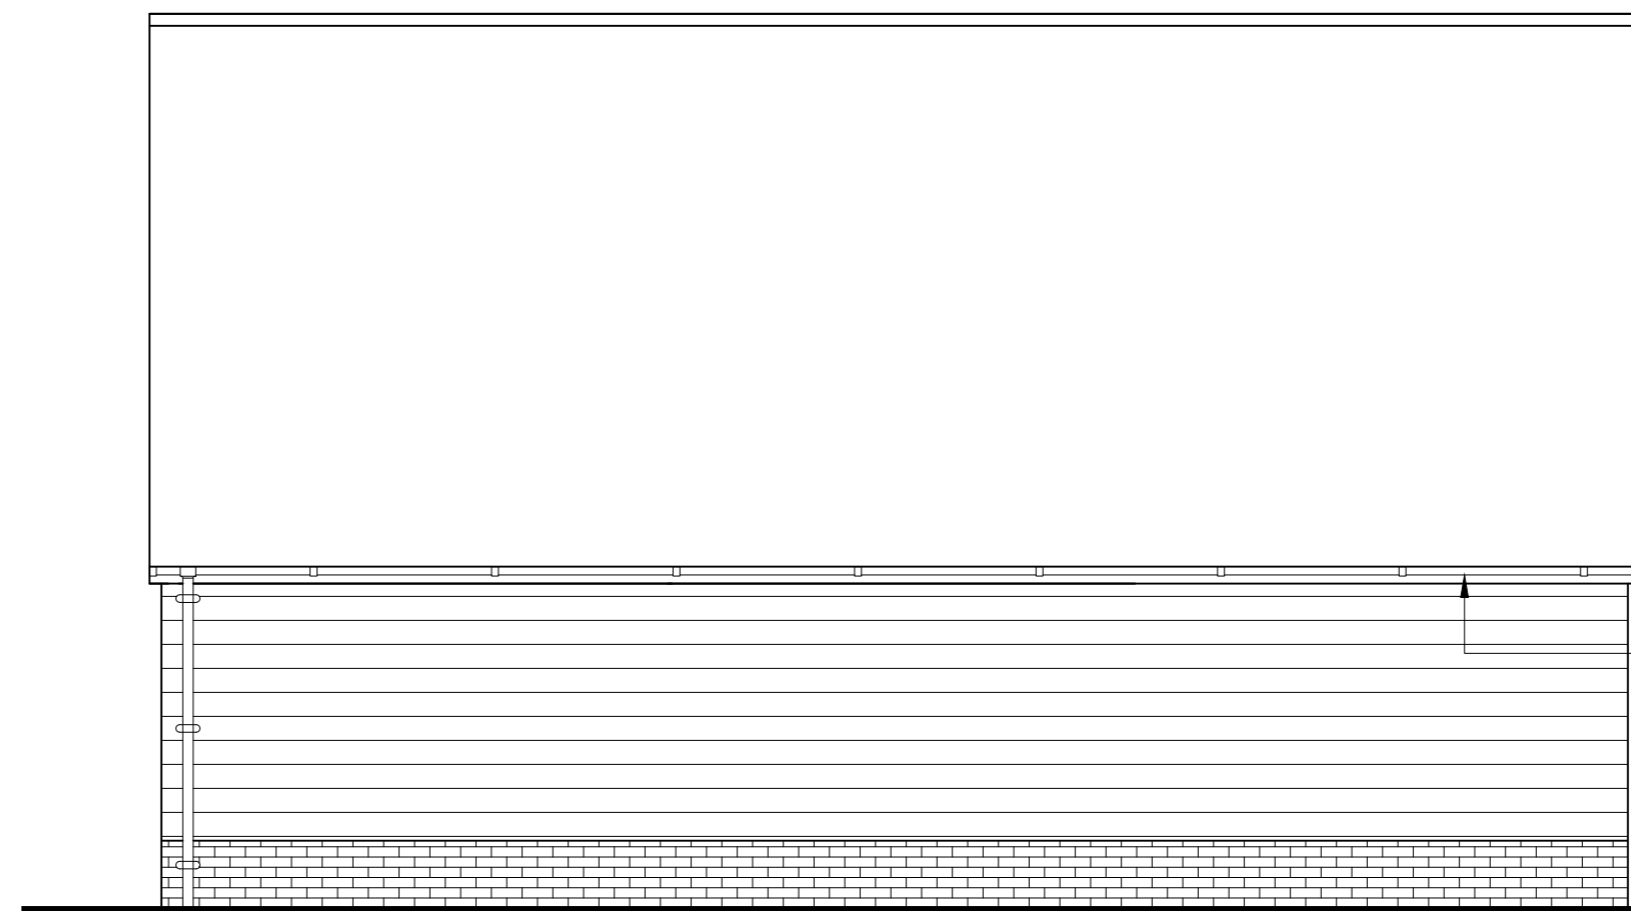

Gutters to be "Cast Iron" style UPVC

revision	description	date

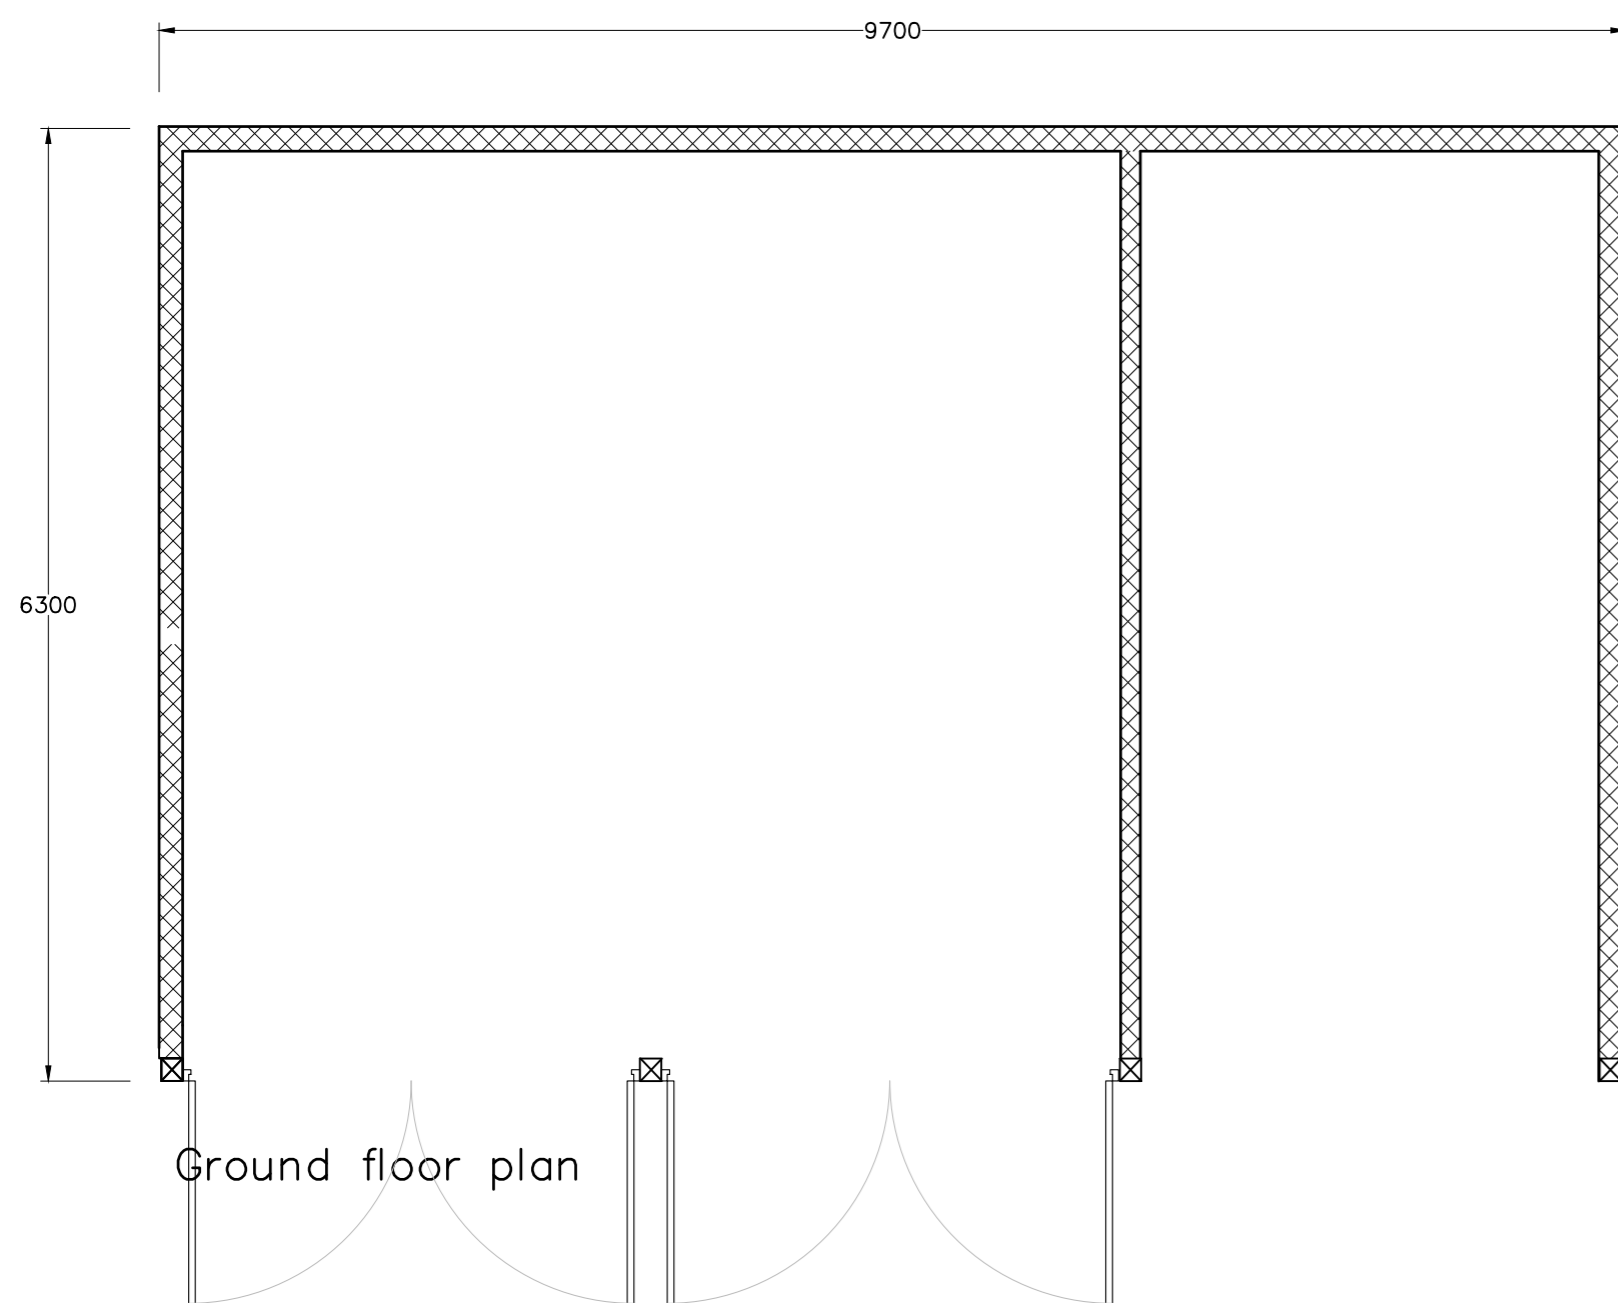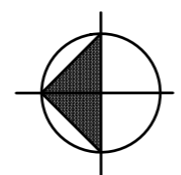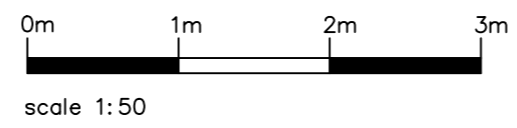

Ground floor plan

Client: Mr M Dunn & Ms G Turpie
 Job Title: Cousens Farm
 Drawing Title: proposed Cart Lodge
 Scale: 1:50 @ A2 Drawn By: MS Date: Jan 2023
 Job Number: 6842 Drawing Number: 09.A Status: Planning



Chartered Architects & Chartered Building Surveyors
 Unit 12 Park Farm, Fornham St Genevieve, Bury St Edmunds, IP28 6TS
 01284 760421 info@whitworth.co.uk www.whitworth.co.uk

NOTE:
 Do not scale from this drawing. Confirm all dimensions on site. Refer any discrepancies to the Architect before work is put in hand. Read this drawing in conjunction with the relevant sections of the specification, schedule of works and other drawings.

This drawing is copyright of whitworth.