



South elevation

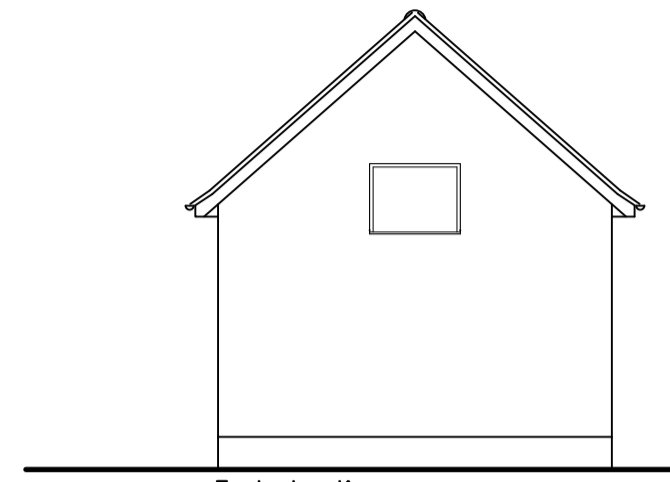


East elevation



North elevation

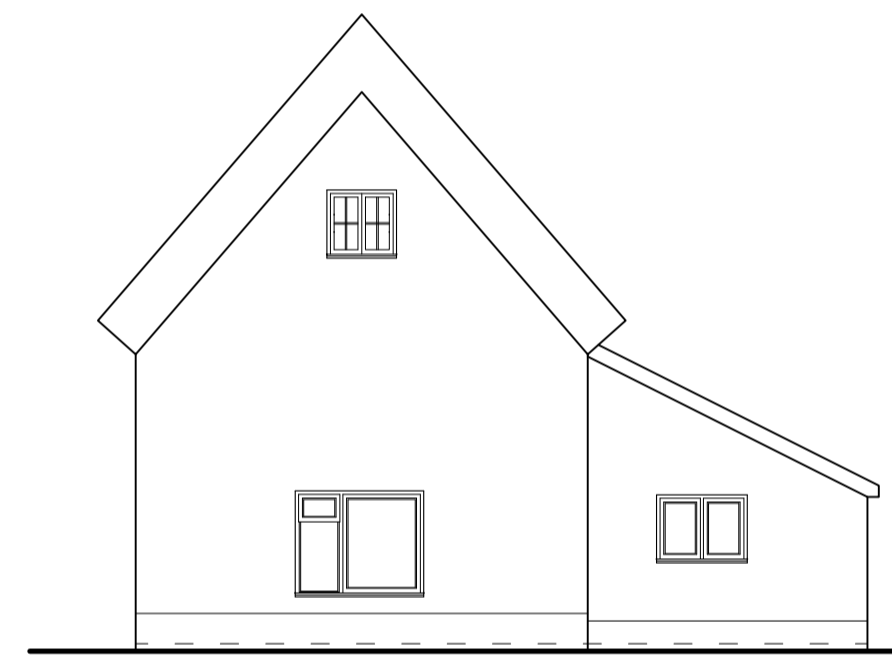


West elevation

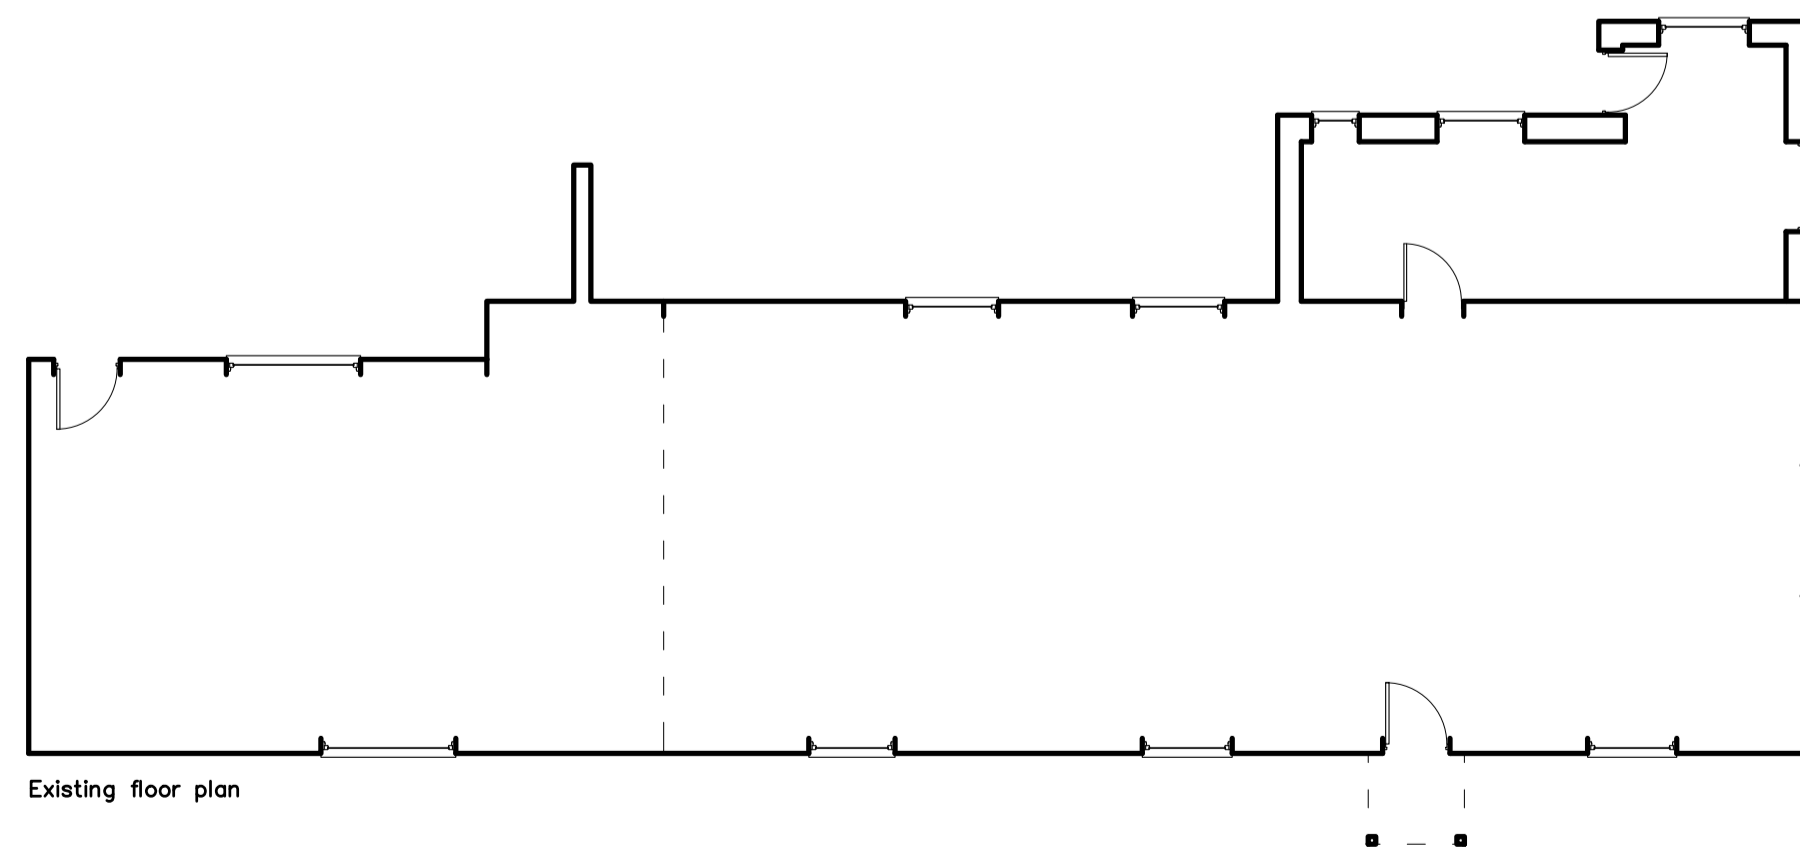

Existing floor plan

0m 1m 2m 3m
scale 1:100

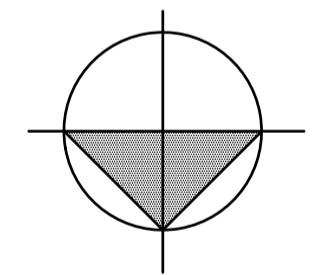

revision	description	date

Client: Mr M Dunn & Ms G Turpie
 Job Title: Cousens Farm
 Drawing Title: Existing plan and elevation
 Scale: 1:100 @ A1 Drawn By: MS Date: July 2022
 Job Number: 6842 Drawing Number: 01.A Status: Planning

whitworth

Chartered Architects & Chartered Building Surveyors
 Unit 12 Park Farm, Fornham St Genevieve, Bury St Edmunds, IP28 6TS
 01284 760421 info@whitworth.co.uk www.whitworth.co.uk

NOTE:
 Do not scale from this drawing. Confirm all dimensions on site. Refer any discrepancies to the Architect before work is put in hand. Read this drawing in conjunction with the relevant sections of the specification, schedule of works and other drawings.

This drawing is copyright of whitworth.