



West elevation

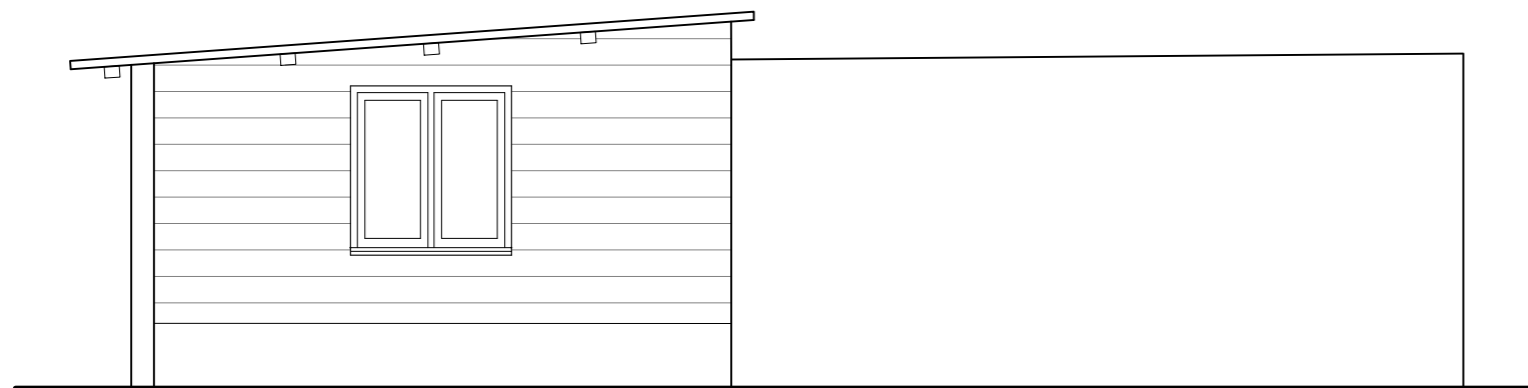




South elevation



East elevation

 

North elevation

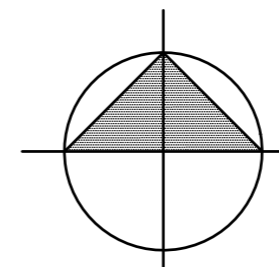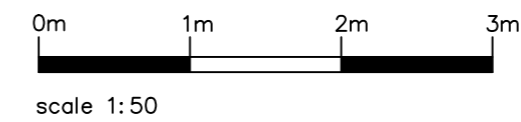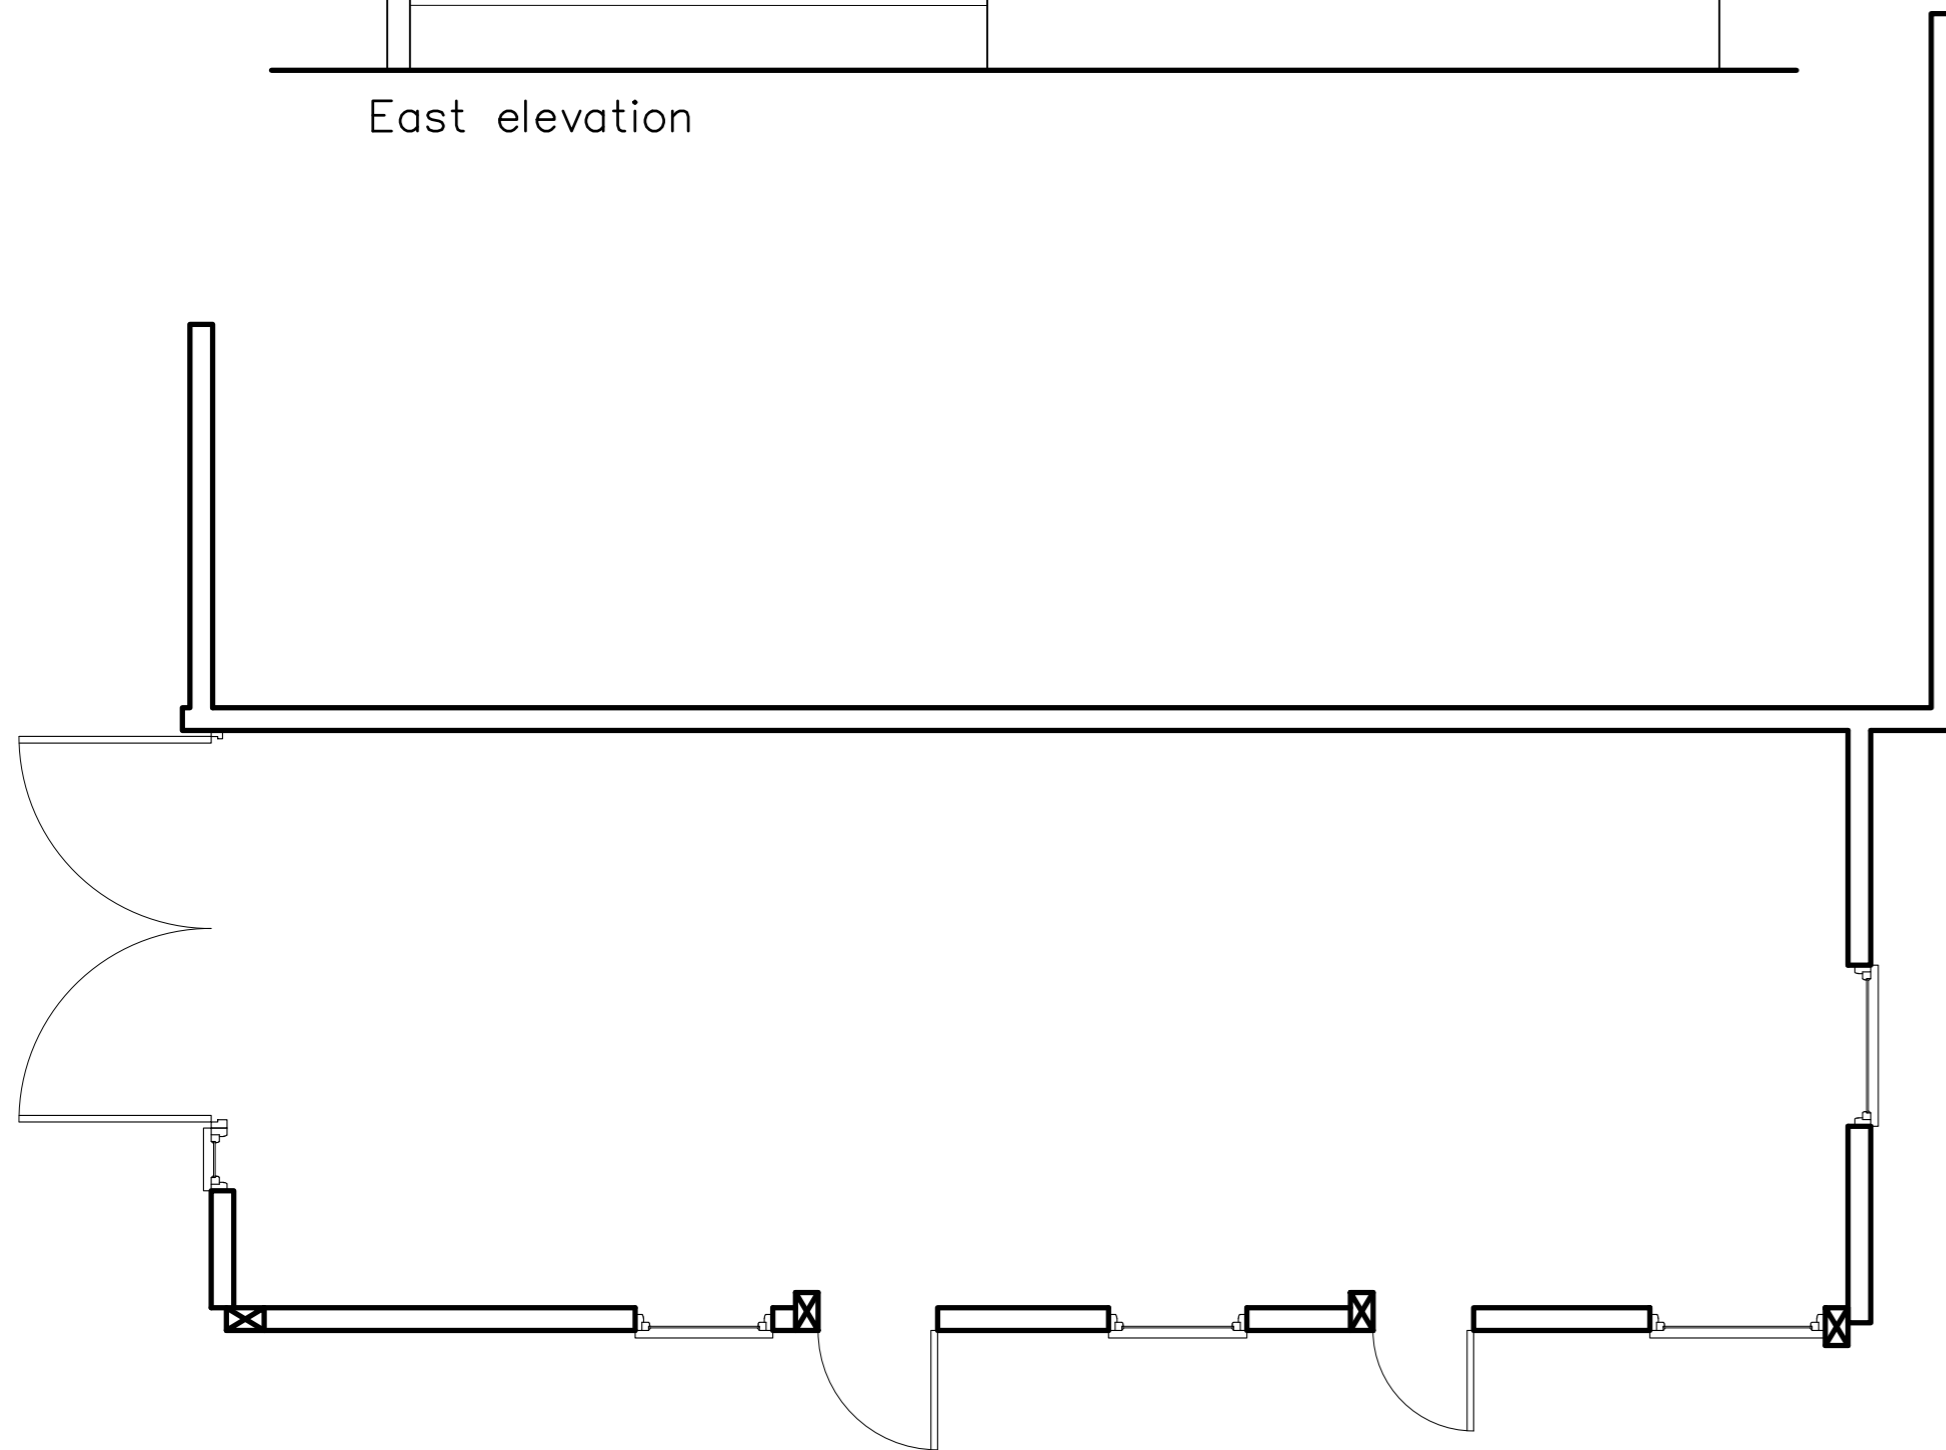

revision	description	date
----------	-------------	------

Client: Mr M Dunn & Ms G Turpie
 Job Title: _____
 Drawing Title: Cousens Farm
 Existing Stable Block
 Scale: _____ Drawn By: _____ Date: _____
 1:50 @ A2 MS Jan 2023
 Job Number: 6842 Drawing Number: 06.0 Status: Planning

whitworth

Chartered Architects & Chartered Building Surveyors
 Unit 12 Park Farm, Fornham St Genevieve, Bury St Edmunds, IP28 6TS
 01284 760421 info@whitworth.co.uk www.whitworth.co.uk

NOTE:
 Do not scale from this drawing. Confirm all dimensions on site. Refer any discrepancies to the Architect before work is put in hand. Read this drawing in conjunction with the relevant sections of the specification, schedule of works and other drawings.

This drawing is copyright of whitworth.