




north west elevation

new door to replace window

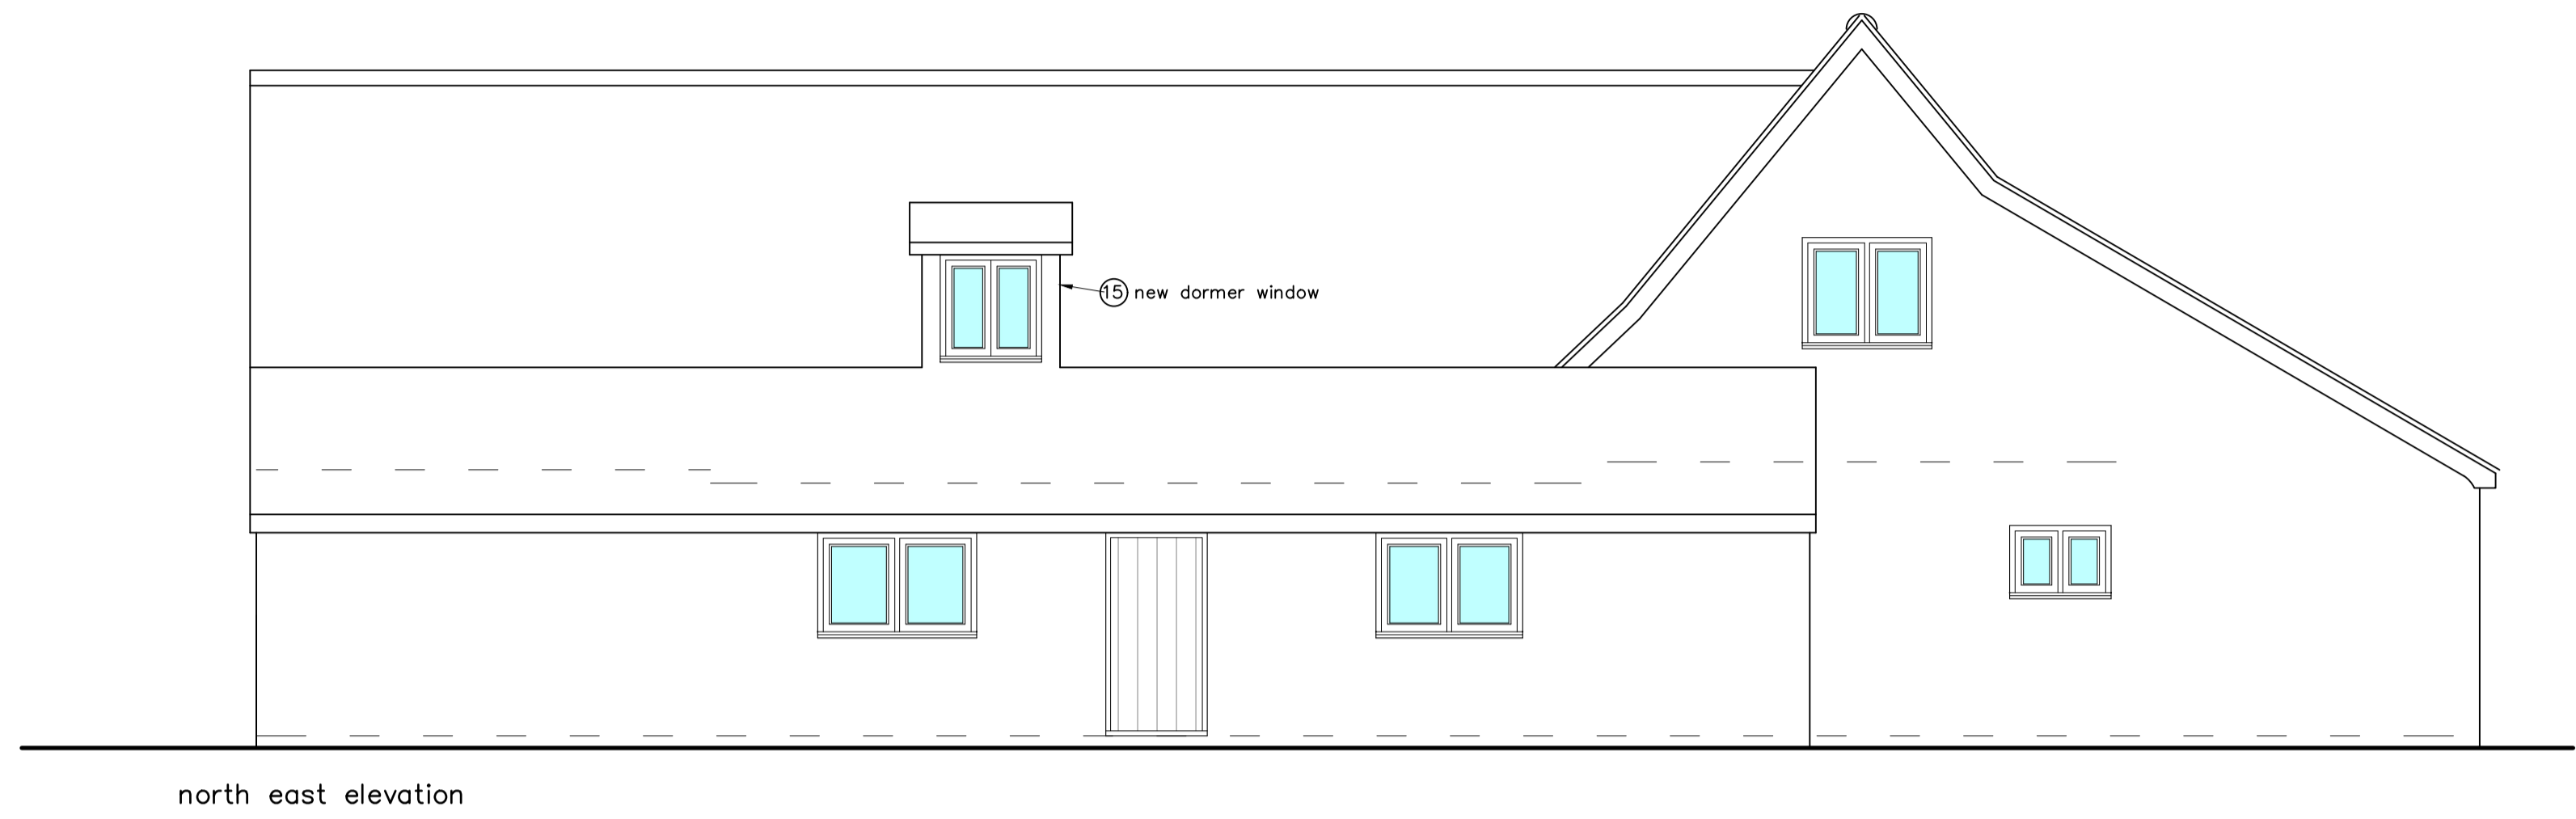


north east elevation



new dormer window



south west elevation

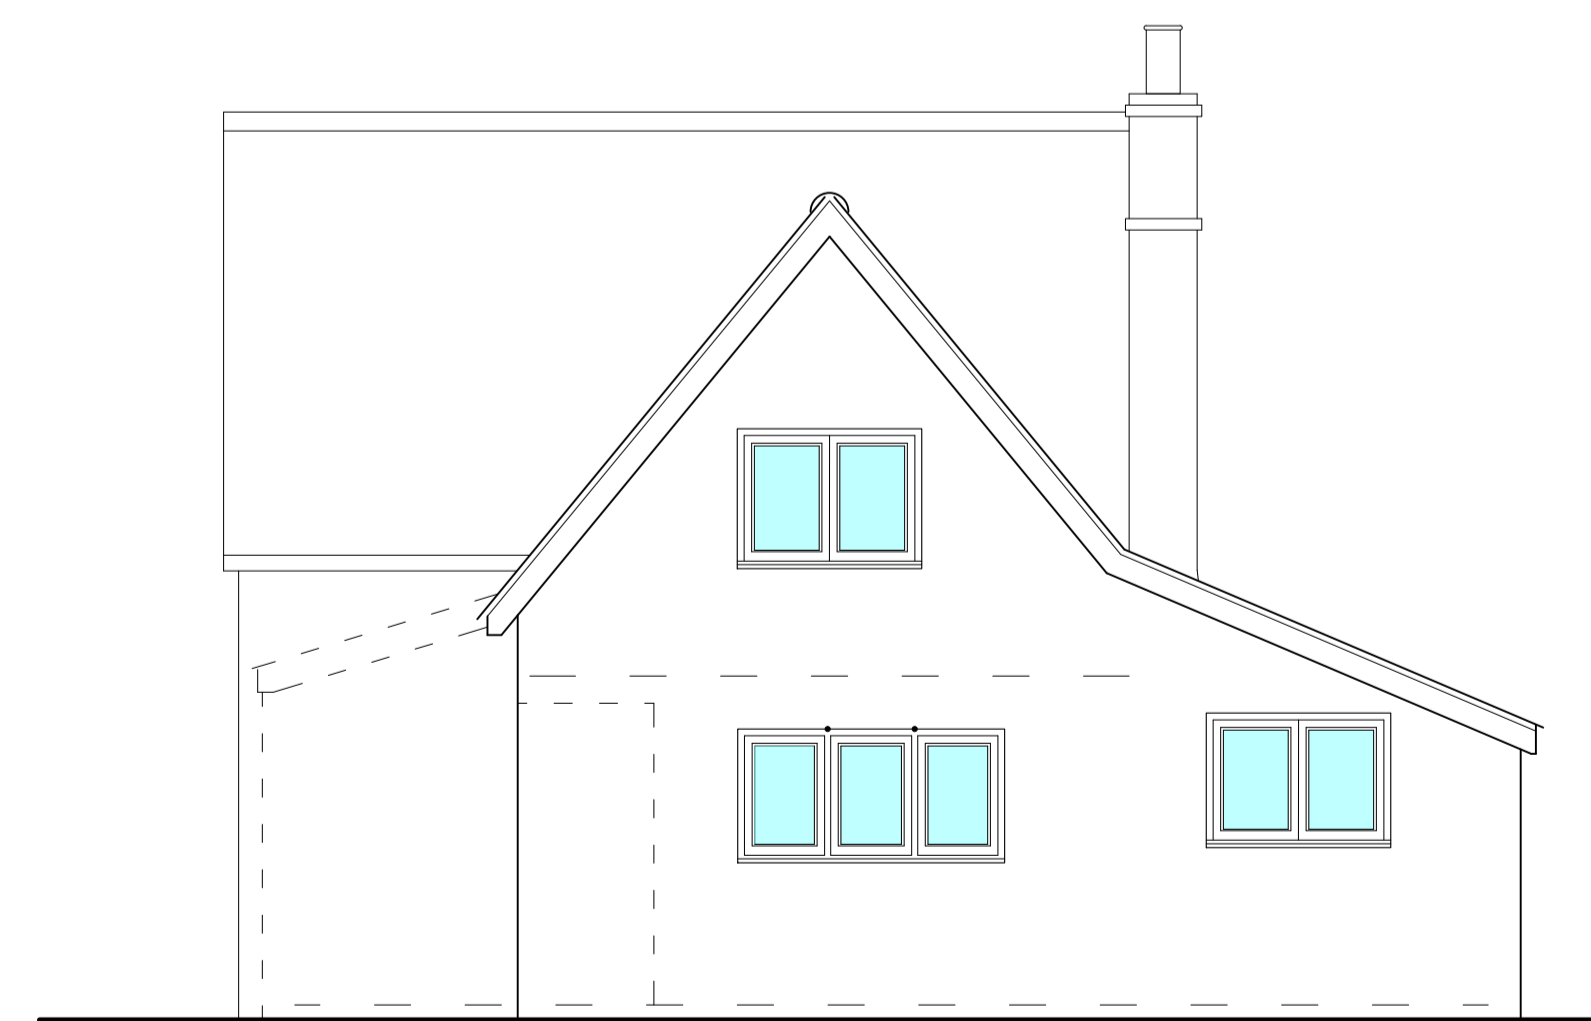

south east elevation

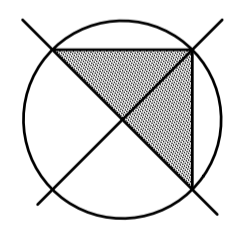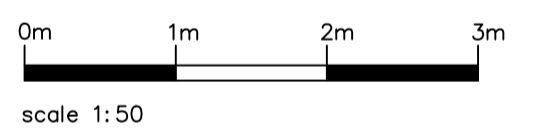

revision description date

Client:
Mr J Naughton

Job Title:
The Cottage, Felsham

Drawing Title:
Proposed elevations

Scale: 1:50 @ A1 MS Date: Dec 2022

Job Number: 6900 Drawing Number: 05.0 Status: Planning

whitworth

Chartered Architects & Chartered Building Surveyors
Unit 12 Park Farm, Fornham St Genevieve, Bury St Edmunds, IP28 6TS
01284 760421 info@whitworth.co.uk www.whitworth.co.uk

NOTE:
Do not scale from this drawing. Confirm all dimensions on site. Refer any discrepancies to the Architect before work is put in hand. Read this drawing in conjunction with the relevant sections of the specification, schedule of works and other drawings.

This drawing is copyright of whitworth.