

Hard & Soft Landscaping Works

'A' - SHRUBS & GROUND COVER

Lavandula
 Viburnum
 Ceanothus
 Photinia
 Pyracantha

'B' - Private Patio Areas and Footpaths
 - Indian Sandstone

'C' - Shingle Driveway

'D' - Area laid to turf

'E' - Fencing -1800mm high close boarded timber fencing with timber posts and timber gravel boards


'F' - Timber gate

Eco integrated bat box 'G'

2x Vivara Pro integrated House Sparrow Box 'I'

Down only lighting with warm white bulbs.
 Located at front door, back door, patio 'J'

Garage front with PIR, bulbs facing downwards 'K'

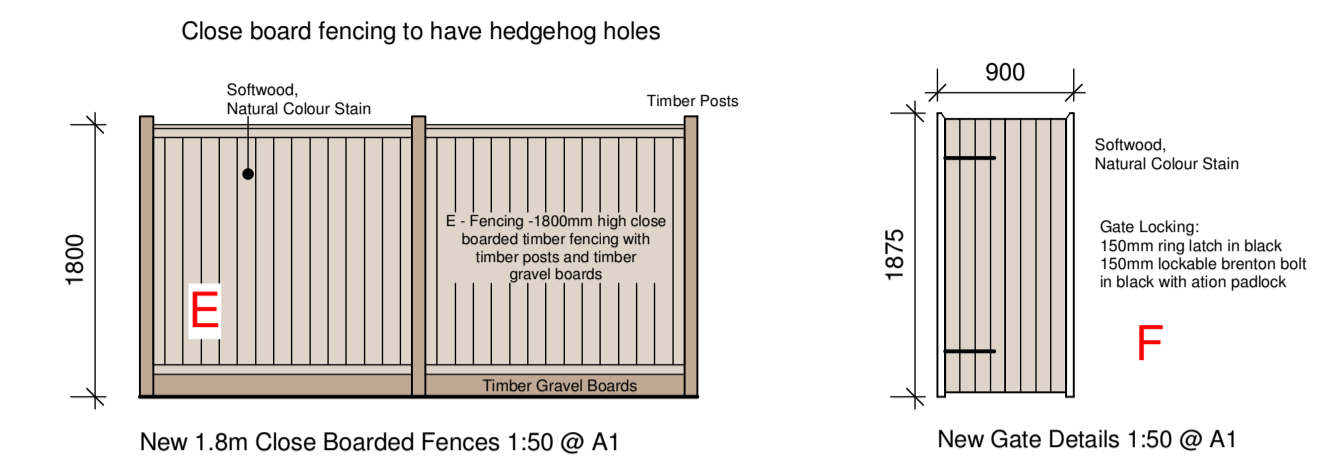

Location Plan 1:500 @ A1

Anglia Design
 architects . surveyors

mail@angliadesign.co.uk www.angliadesign.co.uk

London Office: 30 Robin House, Newcourt Street, St Johns Wood, London NW8 7AD
 tel: 020 7722 8556 fax: 0870 131 3804

Norwich Office: 11 Charming Cross, Norwich, Norfolk, NR2 4AX
 tel: 01603 696579 fax: 01603 764325

**PROPOSED BUNGALOW AT SPOONERS, THE HEATH, WOOLPIT.
 EXISTING & PROPOSED SITE PLANS**

**Proposed Bungalow at
 Spooners, The Heath, Woolpit,
 Bury St. Edmunds, Suffolk, IP30 9RN.
 For Mr. L. Gidney**
 Date: Feb. 2023 Scale: 1:200, 1:500 Dwg No. TL-4846-23-1
Existing & Proposed Site Plans