


Ground Floor Plan 1:50 @ A1




Existing Building to be Demolished



Existing Garage to be Demolished

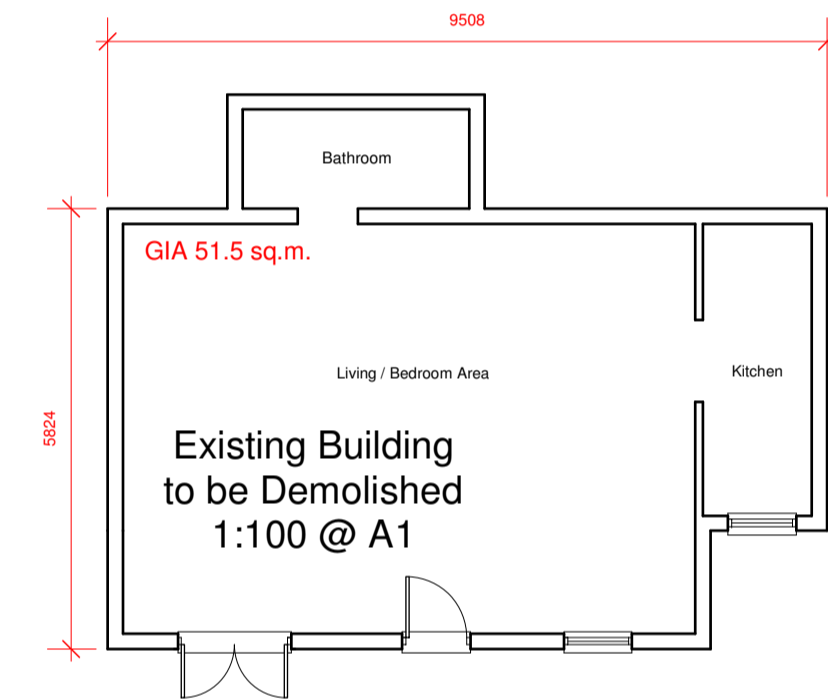

Existing Building to be Demolished 1:100 @ A1

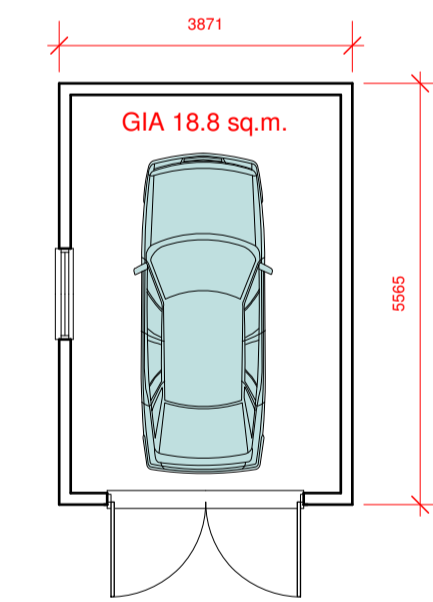

Existing Garage to be Demolished 1:100 @ A1

Anglia Design
architects . surveyors

mail@angliadesign.co.uk www.angliadesign.co.uk

London Office: 30 Robin House, Newcourt Street, St Johns Wood, London NW8 7AD
tel: 020 7722 8556 fax: 0870 131 3804

Norwich Office: 11 Charming Cross, Norwich, Norfolk, NR2 4AX
tel: 01603 696579 fax: 01603 764325

PROPOSED BUNGALOW AT SPOONERS, THE HEATH, WOOLPIT.

PROPOSED BUNGALOW DETAILS

Proposed Bungalow at
Spooners, The Heath, Woolpit,
Bury St. Edmunds, Suffolk, IP30 9RN.
For Mr. L. Gidney
Date: Feb. 2023 Scale: 1:50, 1:100 Dwg No. TL-4846-23-2
Proposed Bungalow Details