



Front Elevation facing South West
Scale 1:100



Side Elevation facing South East
Scale 1:100

EXTERNAL FINISHES SCHEDULE


- Walls: Roughcast/pebble dash Render with brick plinth.
- Roof: Plain tile roof with bonnet hip tiles.
White UPVC fascia & bargeboards.
- Windows: White UPVC double glazed windows.
Metal crittal window to Bathroom.
White UPVC Mono pitch conservatory.
- Doors: Part glazed Timber doors to entrance porch.
UPVC door to Kitchen. Timber boarded door to store.
- Rainwater: Pvc half-round gutters & circular downpipes.
Goods Cast iron soil pipe



Rear Elevation facing North East
Scale 1:100




Side Elevation facing North West
Scale 1:100

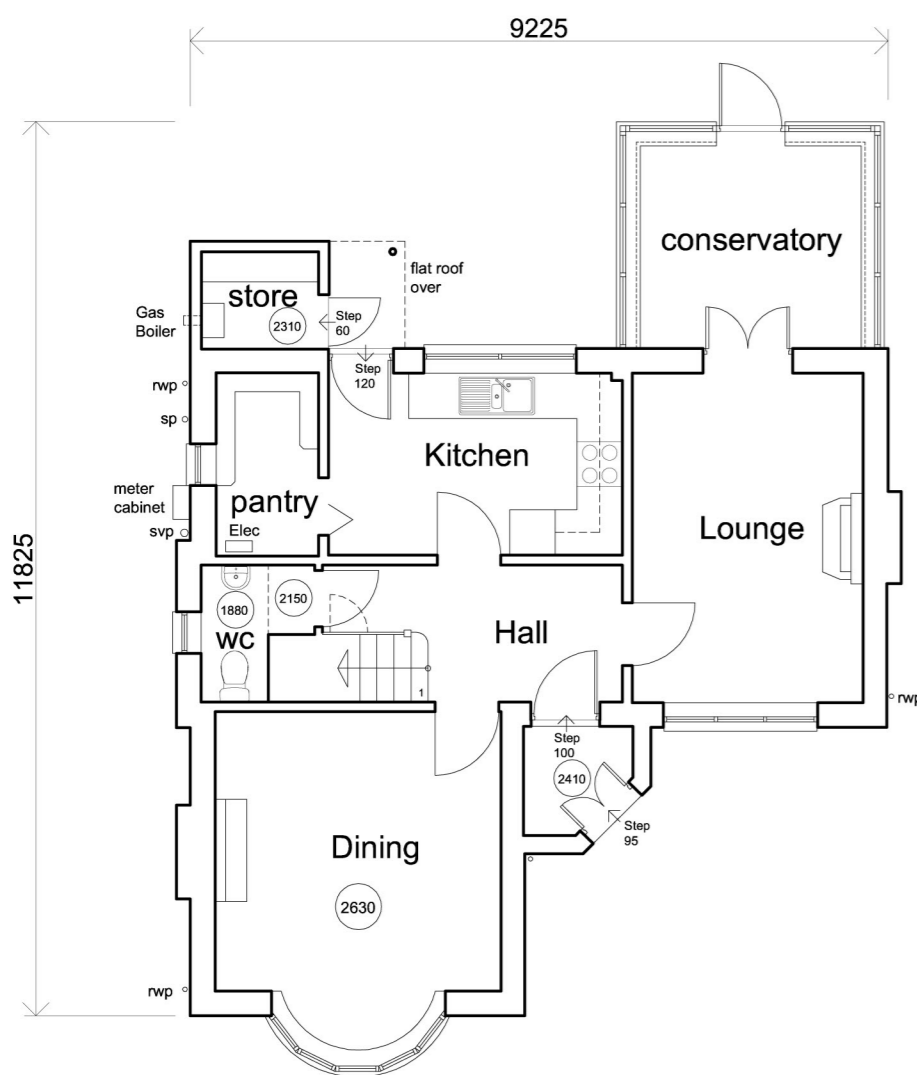

Ground Floor Plan As Existing
Scale 1:100



First Floor Plan As Existing
Scale 1:100

 

Buckle Chamberlain Partnership Ltd.
Architects & Architectural Technologists.

Mill House, Llancayo Court, Llanccayo, Usk, Monmouthshire NP15 1HY
Tel: 01291 672264
01291 673424
Fax: 01291 671050
Email: enquiries@bucklechamberlain.co.uk

Client **MDW (Europe) Ltd**

Project **Alteration and Extension
5 Castle Street
Usk**

Drawing **Plans and Elevations As Existing**

Date **May 2023** Scale **1:100 @ A2**

Drawn by **CB** Drawing No
Checked by **CB** **1721[PL] 02**
Status