

© This drawing is copyright and must not be reproduced in whole or part without obtaining written authority from John Finch Partnership. Do not scale from this drawing. All dimensions to be checked on site. Refer any discrepancies to the project Architect.




EAST ELEVATION




NORTH ELEVATION





WEST ELEVATION

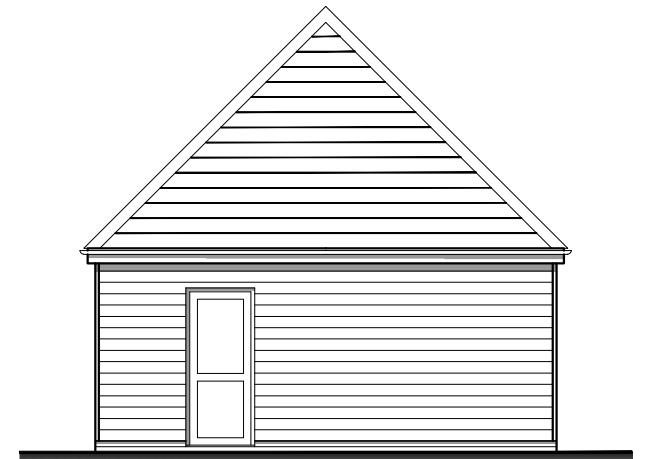

SOUTH ELEVATION

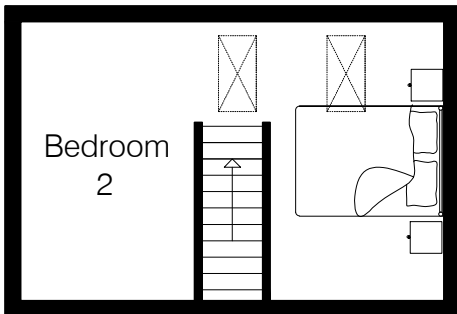

FIRST FLOOR PLAN

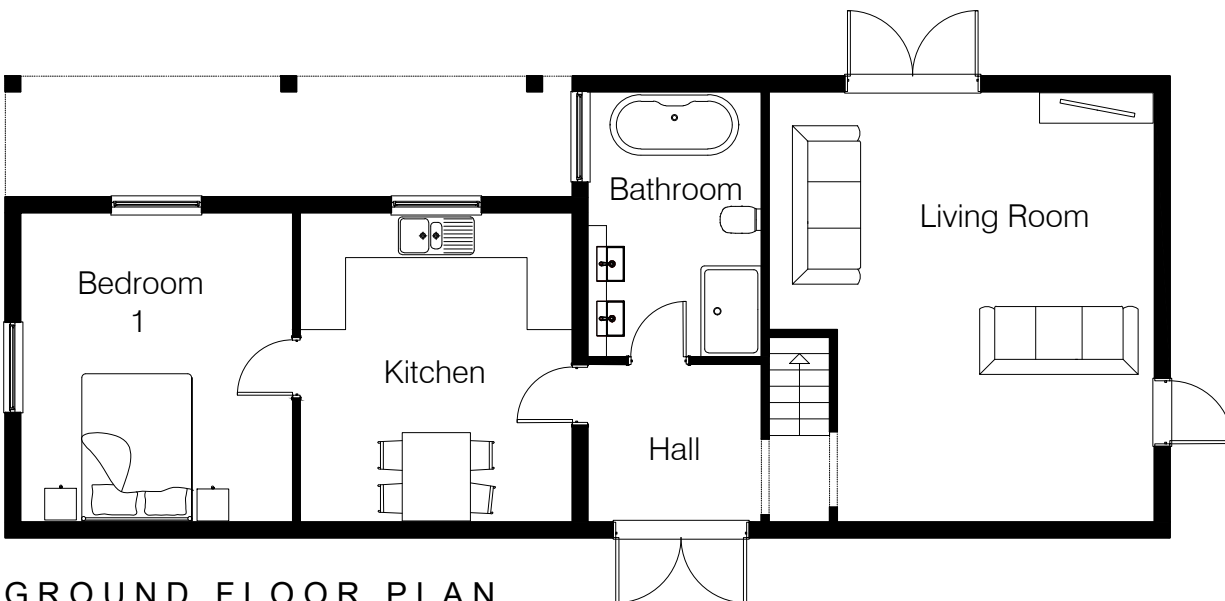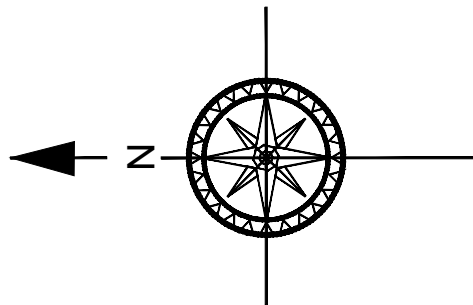

GROUND FLOOR PLAN



ROOF PLAN

revision \_\_\_\_\_  
issue \_\_\_\_\_

client \_\_\_\_\_

Mr & Mrs S P Patten

project \_\_\_\_\_

Rectory Farm, Audley End,  
Gestingthorpe, Essex, CO9 3AU

title \_\_\_\_\_

Existing Annex Plans and  
Elevations

**john finch partnership**  
chartered architects & town planning consultants



88 Broomfield Road  
Chelmsford CM1 1SS  
01245 354319/250780  
admin@johnfinchpartnership.co.uk

www.johnfinchpartnership.co.uk

date 22/03/2023 scale 1:100 @A3

drawn HT checked RJH

dwg no 3686 A1 revision \_\_\_\_\_