





FRONT ELEVATION




REAR ELEVATION

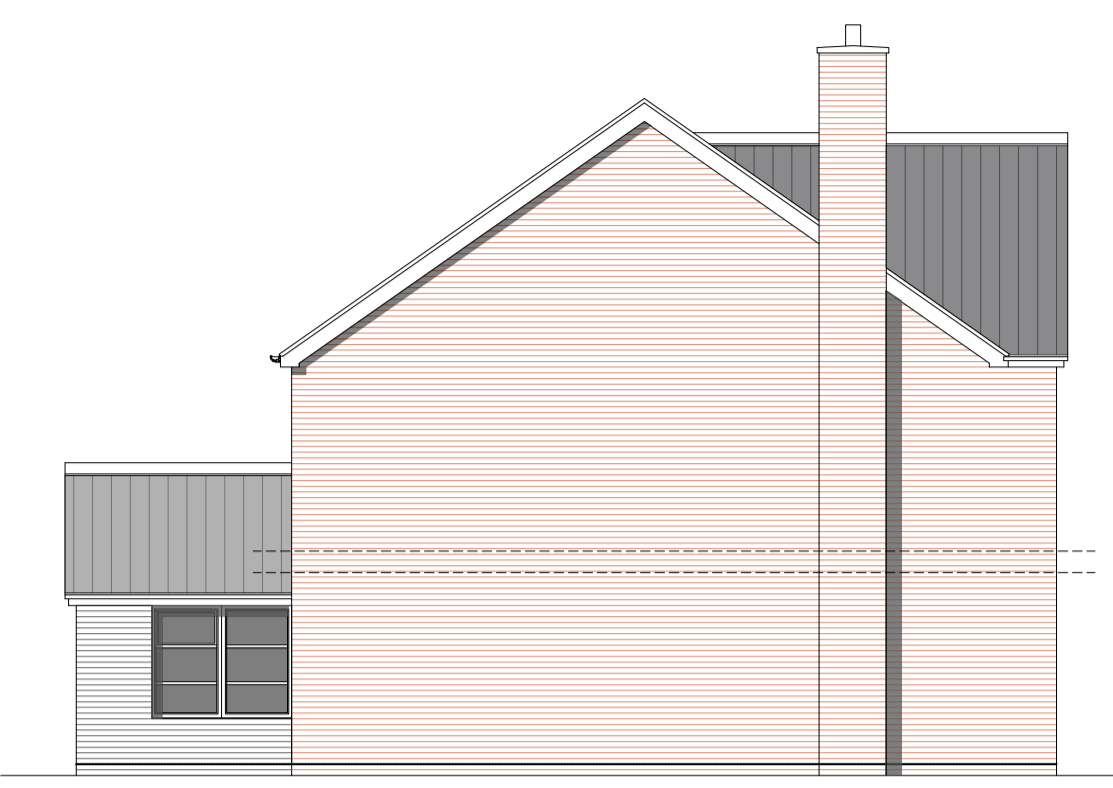


SIDE ELEVATION 1

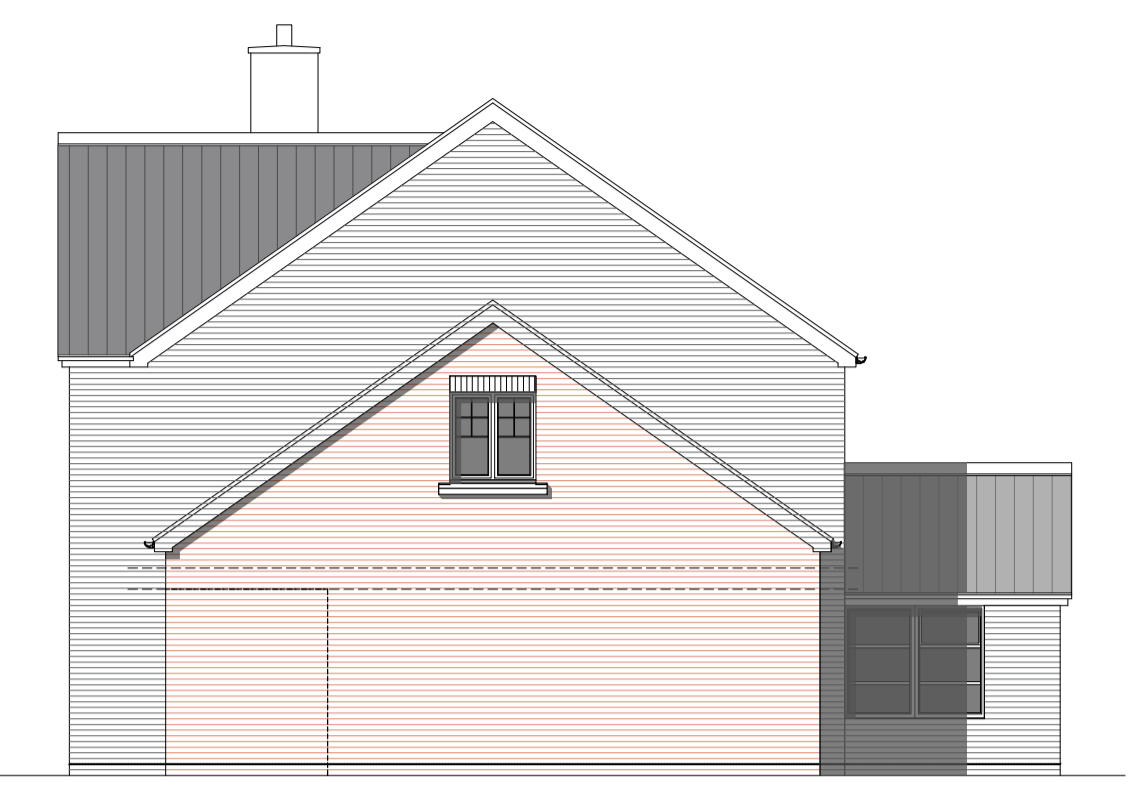


SIDE ELEVATION 2

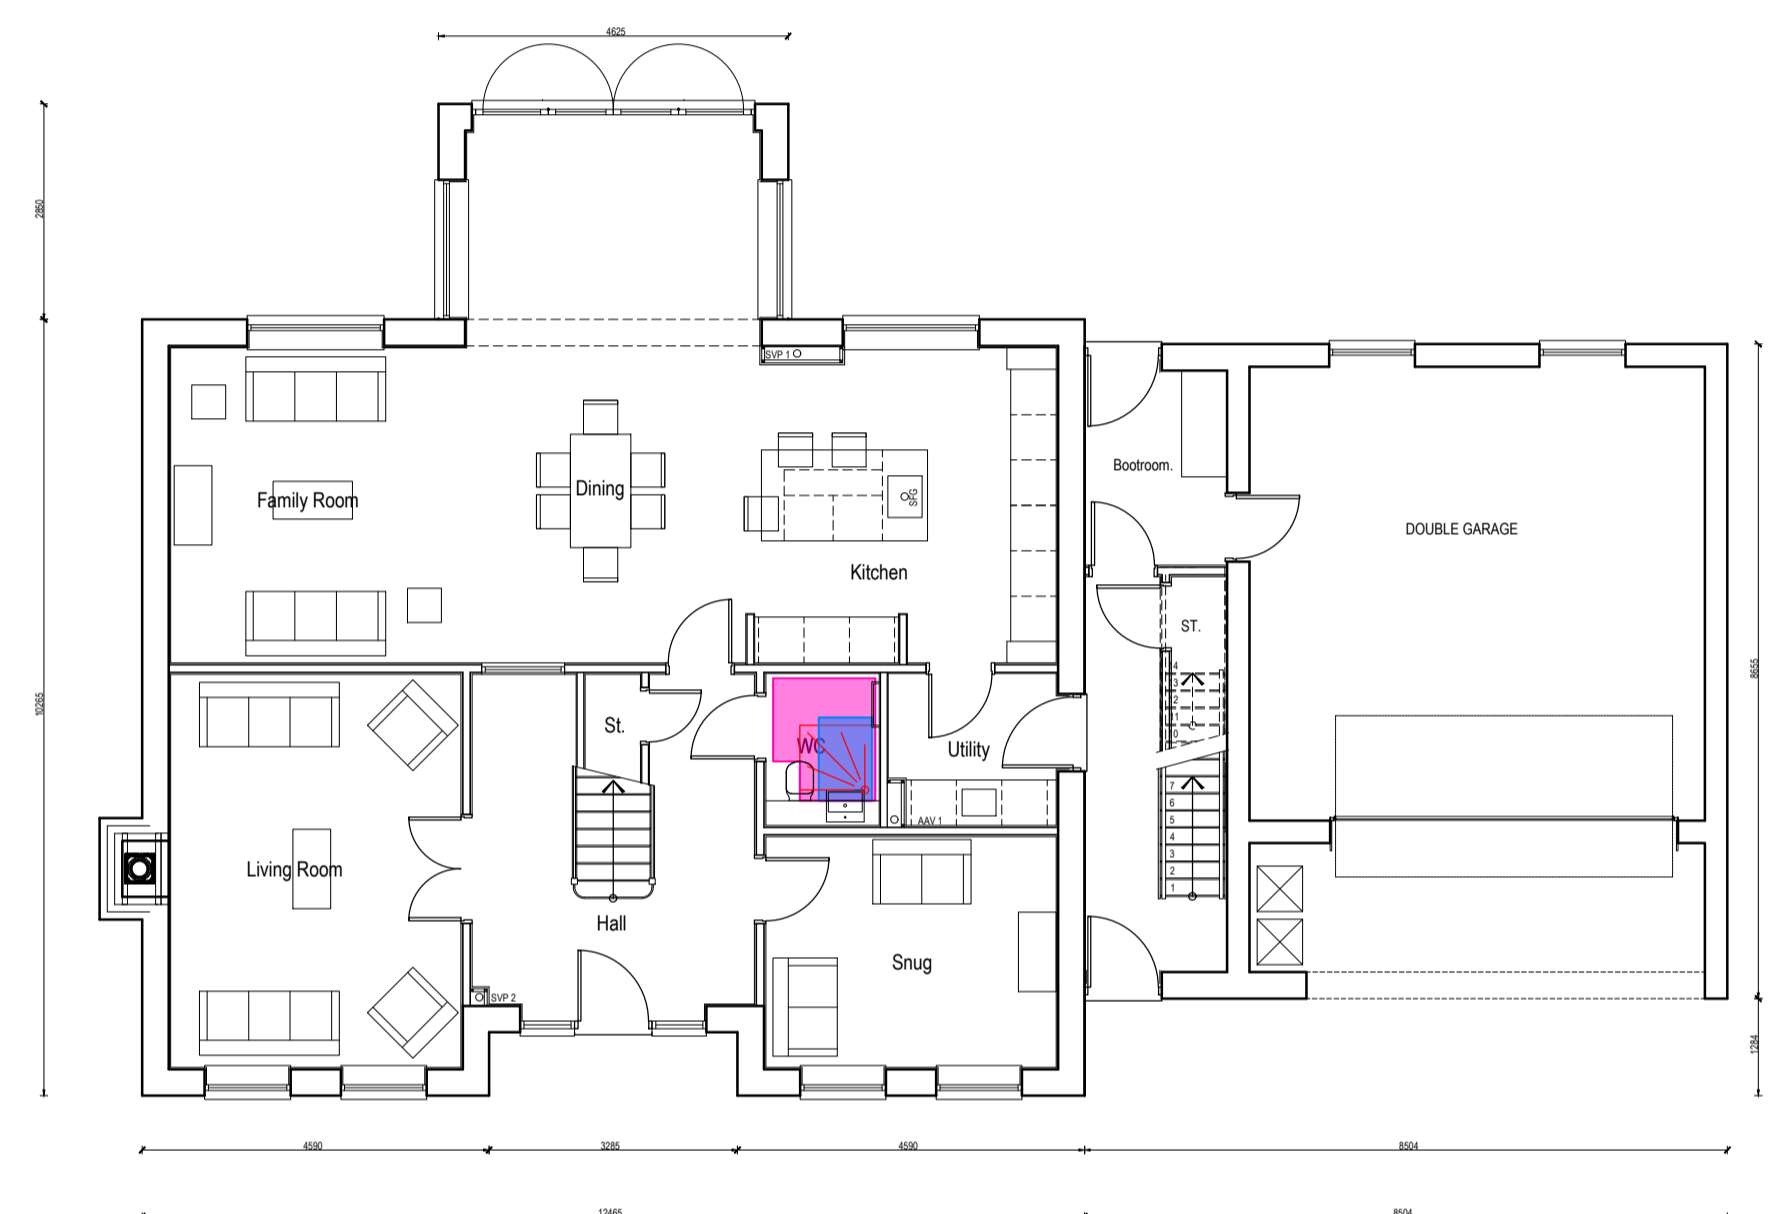


GROUND FLOOR

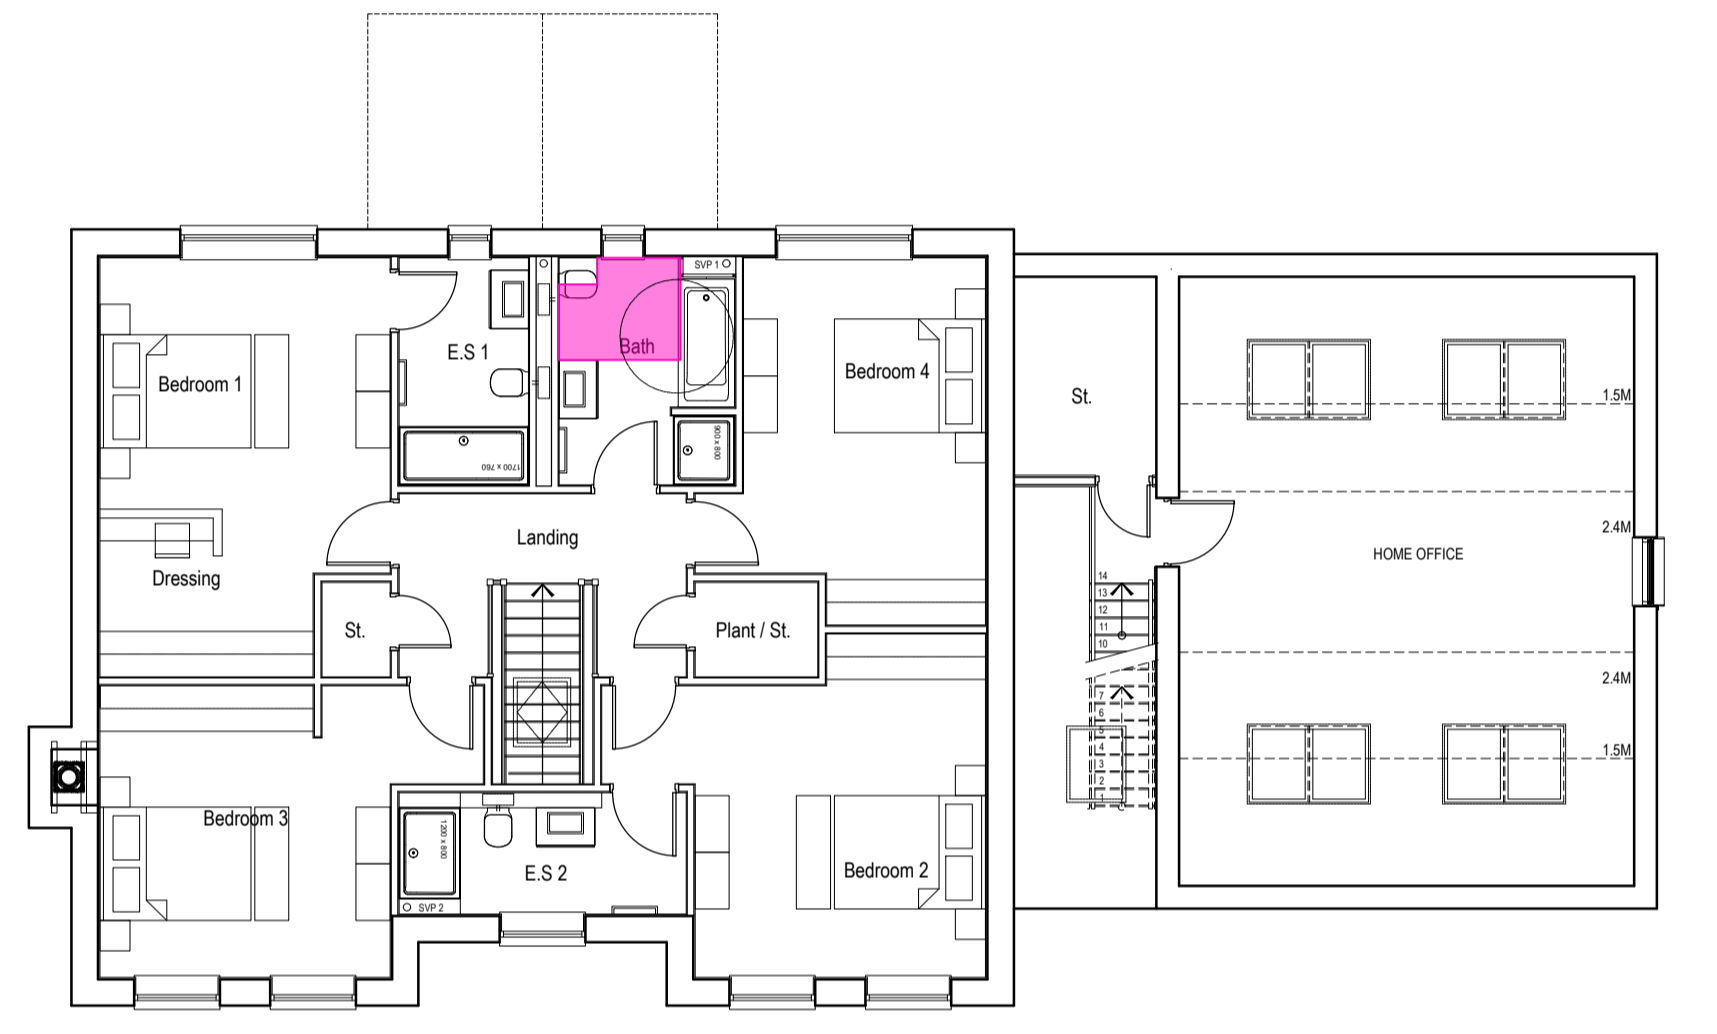




FIRST FLOOR

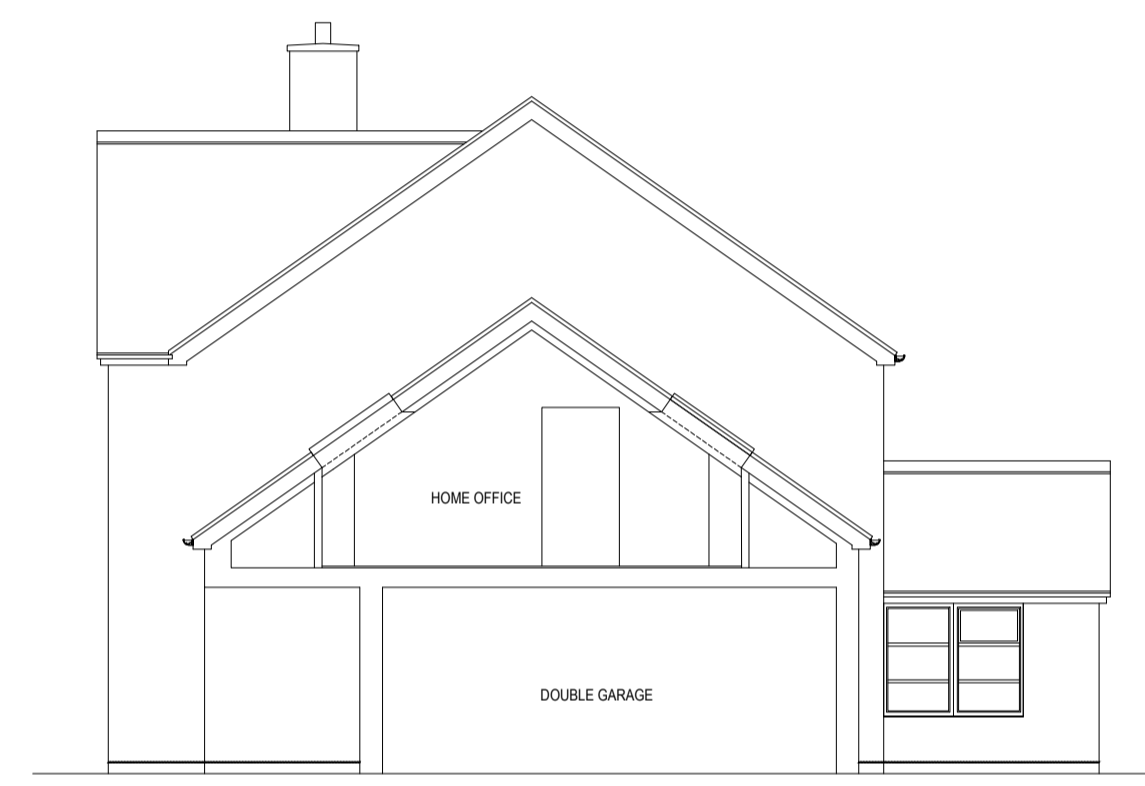

SECTION

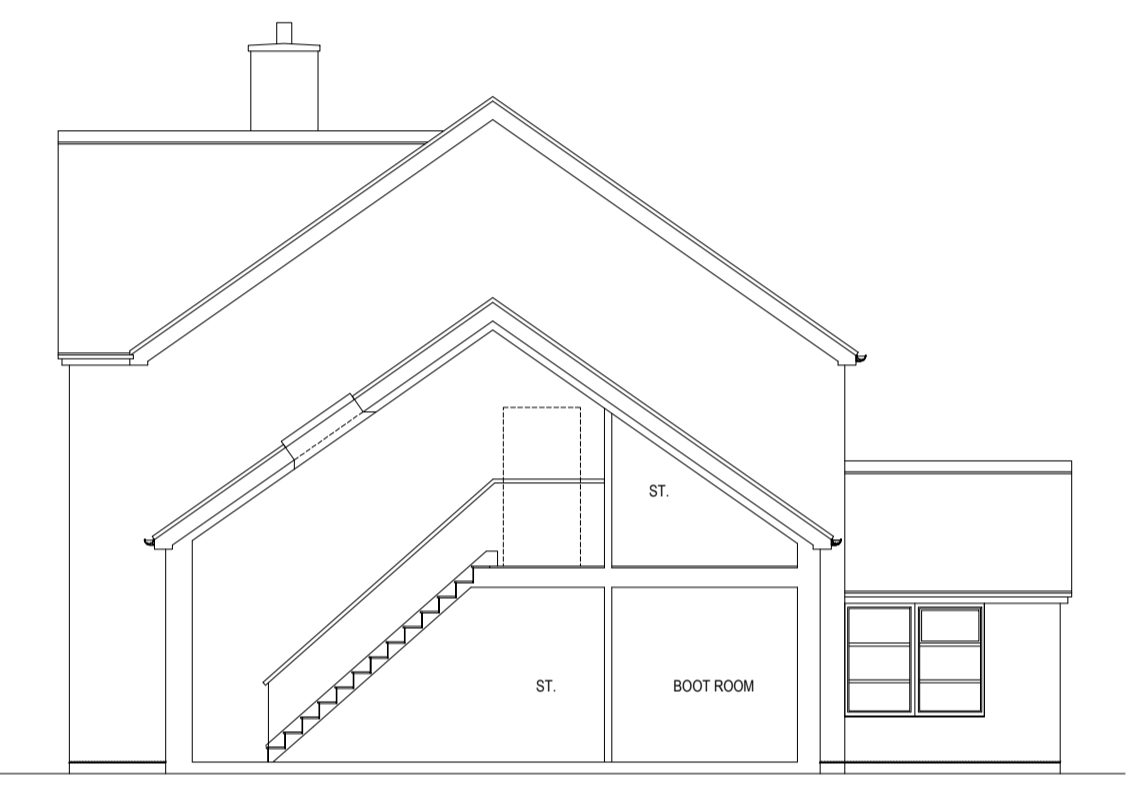

SECTION

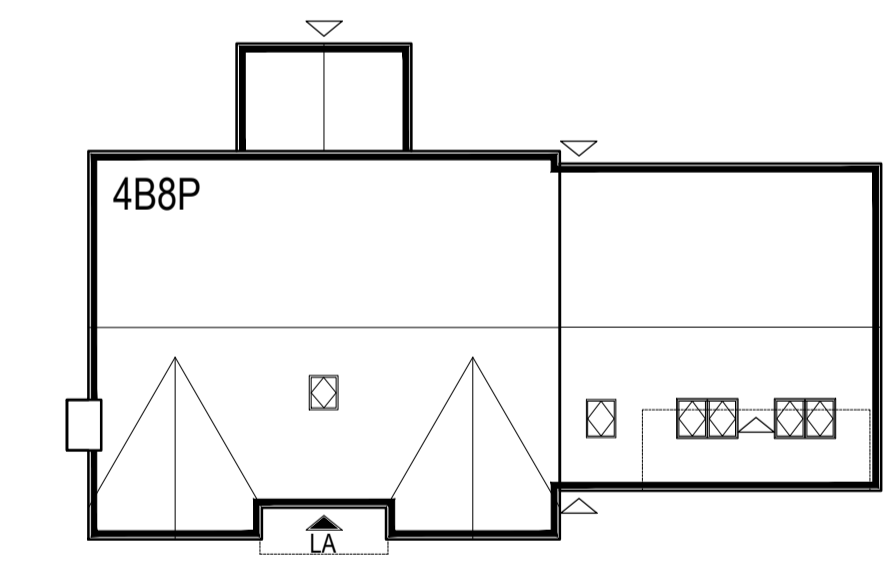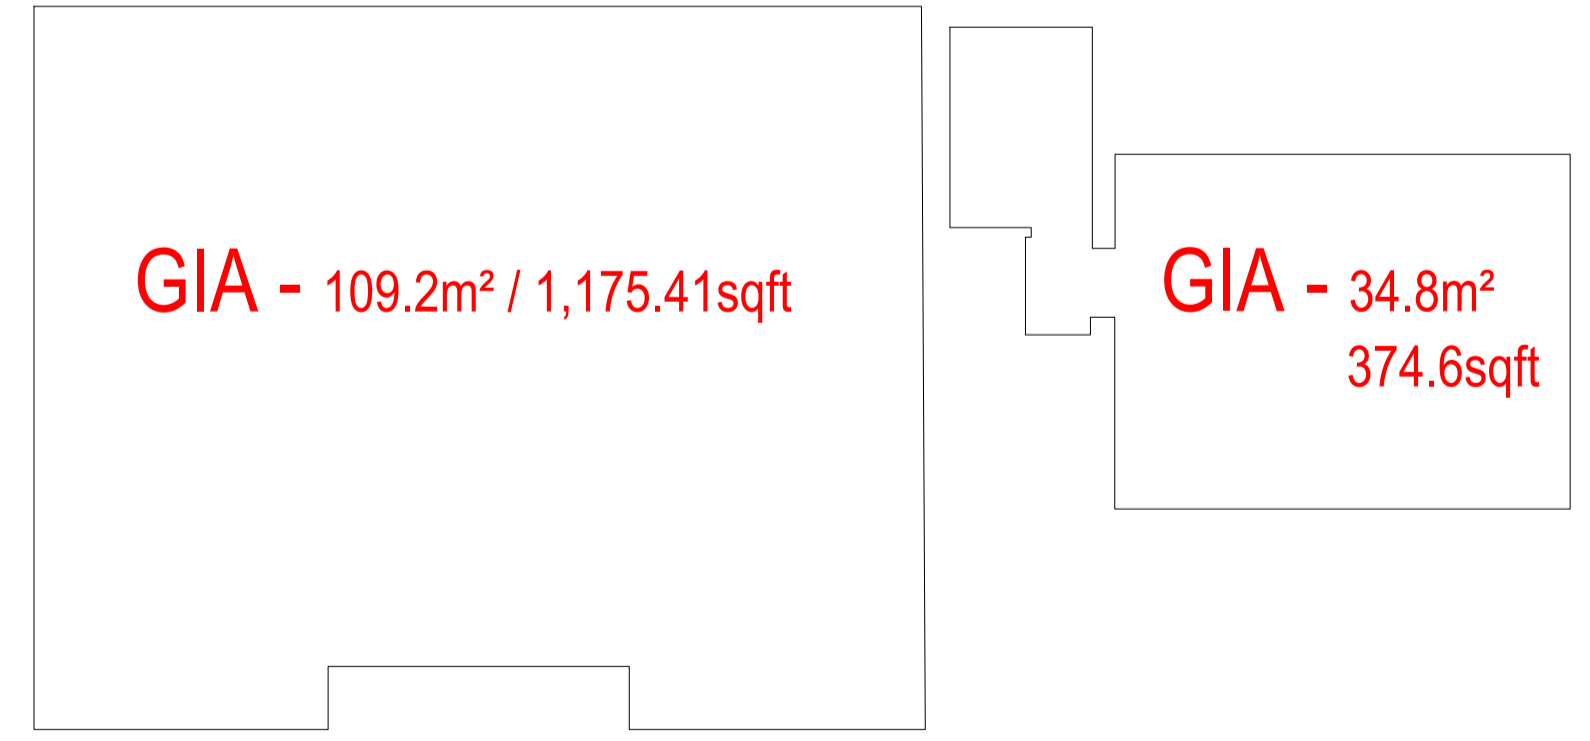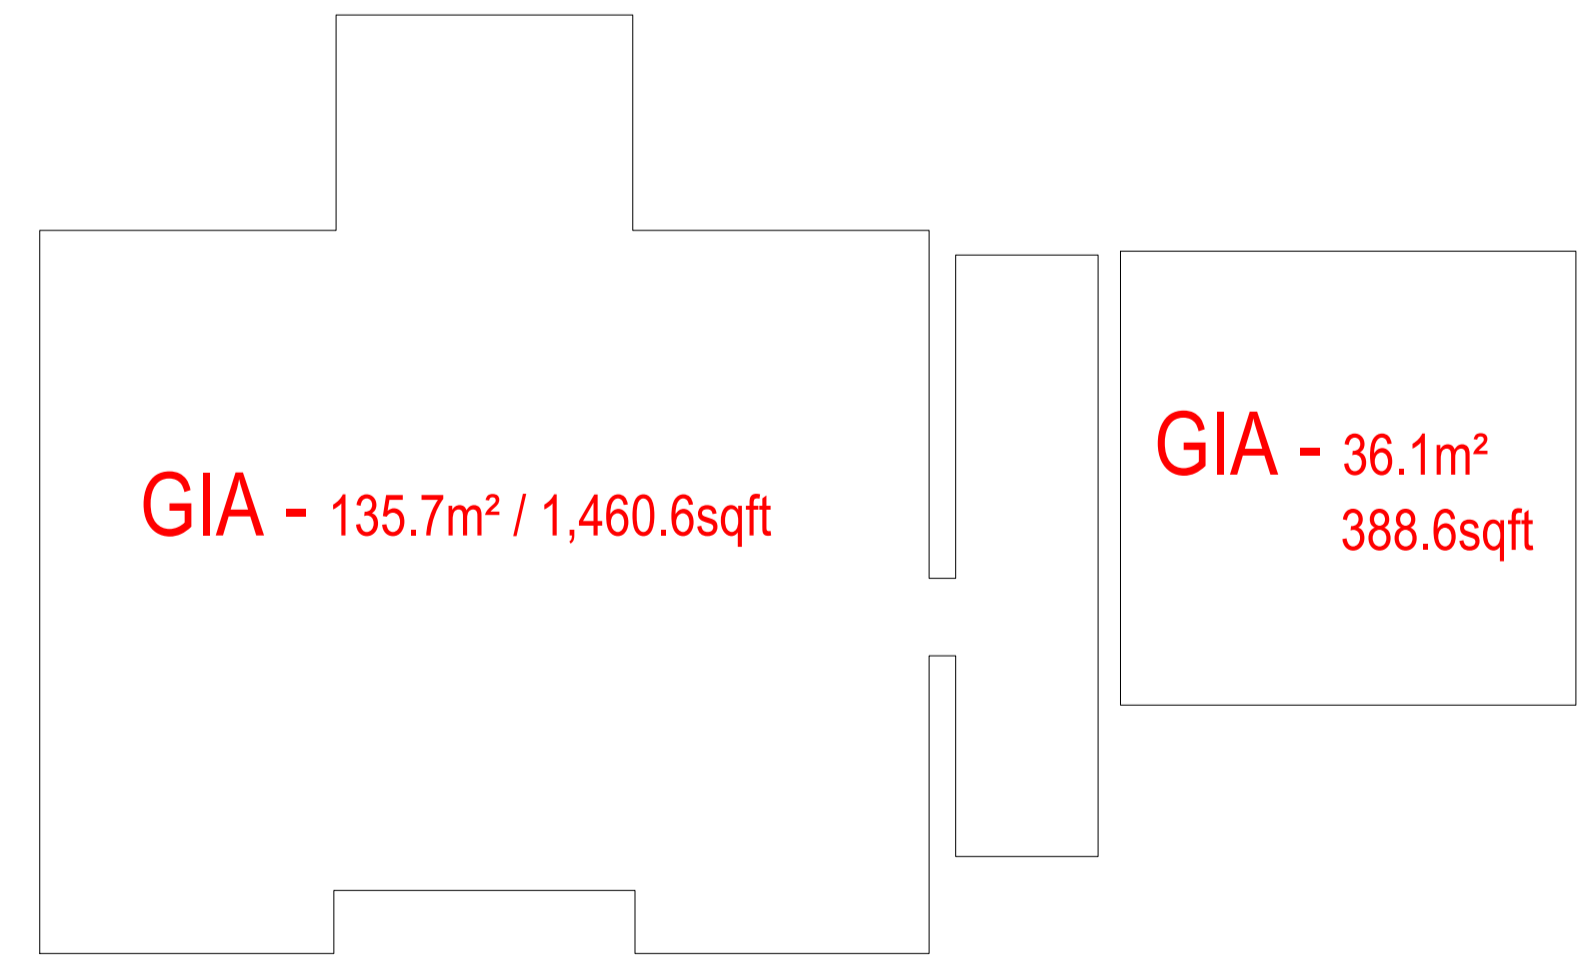

ROOF PLAN 1:200

Rev	Description	Drawn	Date	Checked	Date
-	-	-	-	-	-

PLANNING

job / client
MR G FAIRBURN
LAND EAST OF AVENUE HOUSE, OFF WHITWELL ACRES, SHINCLIFFE

drawing title
PROPOSED PLANS/ELEVATIONS/SECTION

project no.	drawing no.	revision	date
CPT-332	PL-03	-	23.03.23

scale	drawn by	sheet size
1:100/1:200	ST/CD	A1

320J
Mayoral Way
Team Valley Trading Estate
Gateshead
NE11 0RT

0191 - 4661611
info@cpt-group.co.uk

