



Timber fin cladding Post and horizontal rails for cladding 1100L 1100L support RC Slab

BIN STORE - SECTION 1 BS-ZZ-DR-A-00004 1:50

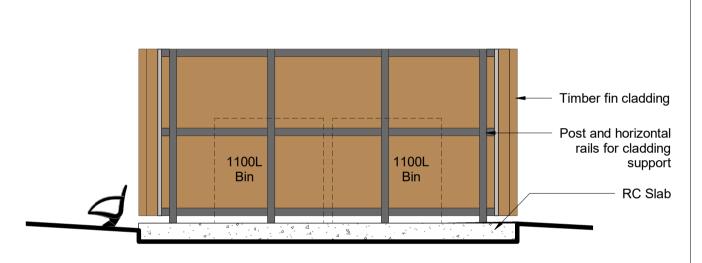


BIN STORE - SECTION 2 BS-ZZ-DR-A-00004 1:50

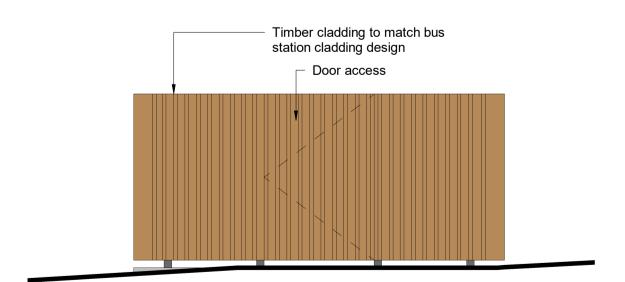

BIN STORE - NORTH ELEVATION BS-ZZ-DR-A-00004 1:50

> 2000 3000 4000 5000 mm

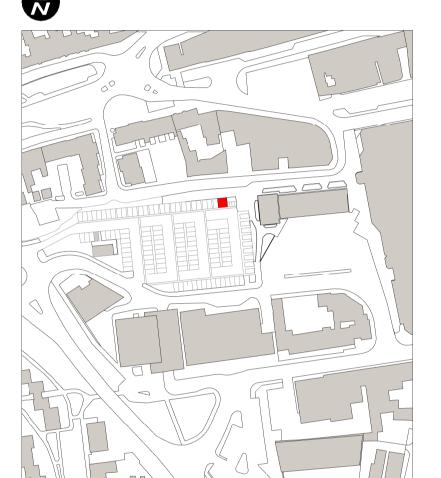


THIS DRAWING IS TO BE PRINTED IN COLOUR.

THIS DRAWING SHALL BE READ IN CONJUNCTION WITH ALL RELEVANT ARCHITECTS, ENGINEERS AND SPECIALIST DRAWINGS.

ALL DIMENSIONS AND LEVELS TO BE CHECKED ON SITE BY THE CONTRACTOR PRIOR TO PREPARING ANY WORKING DRAWINGS OR COMMENCING WORK ON SITE. ANY REQUIREMENTS FOR MODIFICATIONS OR ALTERATIONS ARE TO BE

ALL DIMENSIONS ARE IN MILIMETRES UNLESS SHOWN OTHERWISE. ALL LEVELS ARE IN METRES RELATIVE TO ORDNANCE DATUM.

CARRIED OUT WITH THE APPROVAL OF PROJECT MANAGER.

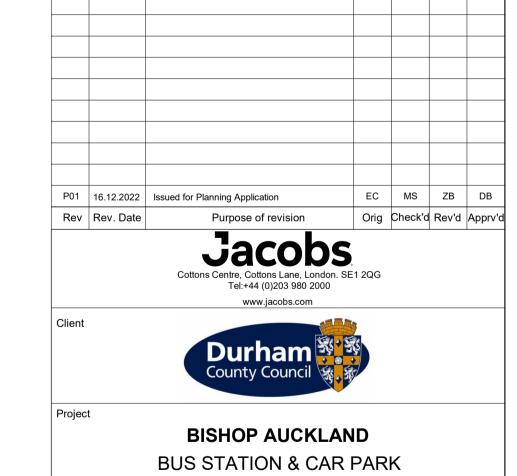


Drawing title **BUS STATION** 

**BIN STORE GENERAL ARRANGEMENT** 


Suitability S4 Drawing Status PLANNING APPROVAL DO NOT SCALE As indicated @ A1 Jacobs No. BL000034 P01 Client No. N/A


Drawing Number BL000034-JAC-BS-ZZ-DR-A-00004


© Copyright 2019 Jacobs U.K. Limited. The concepts and information contained in this document are the property of Jacobs. Use or copying of this document in whole or in part without the written permission of Jacobs constitutes an infringement of copyright. Limitation: This drawing has been prepared on behalf of, and for the exclusive use of Jacobs' Client, and is subject to, and issued in accordance with, the provisions of the contract between Jacobs and the Client. Jacobs accepts no liability or responsibility whatsoever for, or in respect of, any use of, or reliance upon, this drawing by any third party.

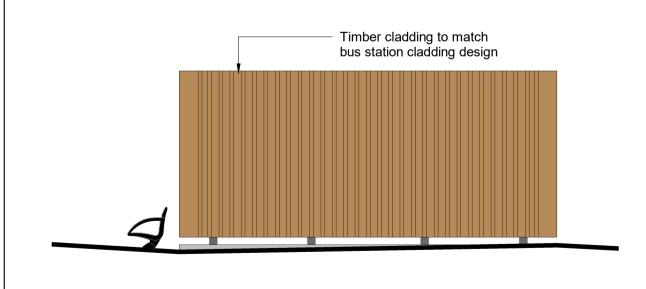

BIN STORE LEVEL PLAN

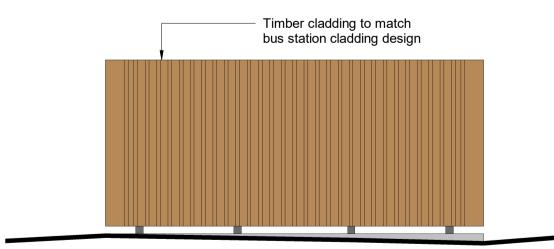

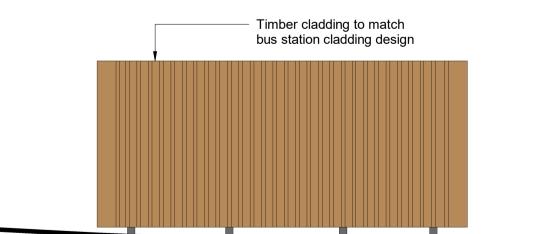

 

BIN STORE - WEST ELEVATION BS-ZZ-DR-A-00004 1:50



BS-ZZ-DR-A-00004 1:50