




REAR ELEVATION 1:50

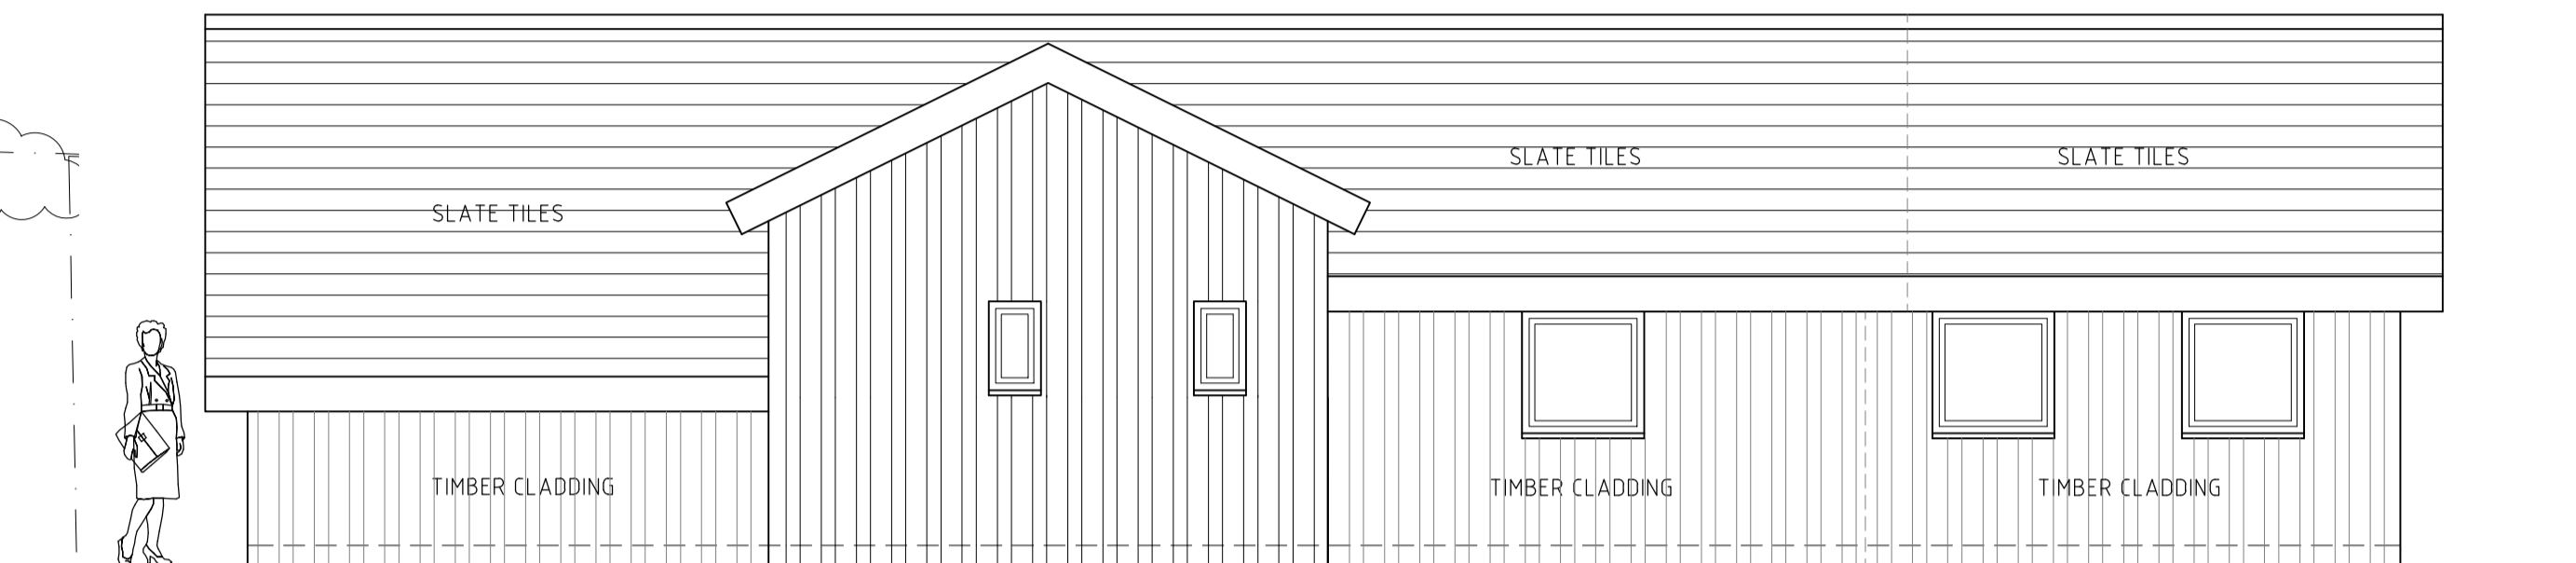


FRONT ELEVATION 1:50

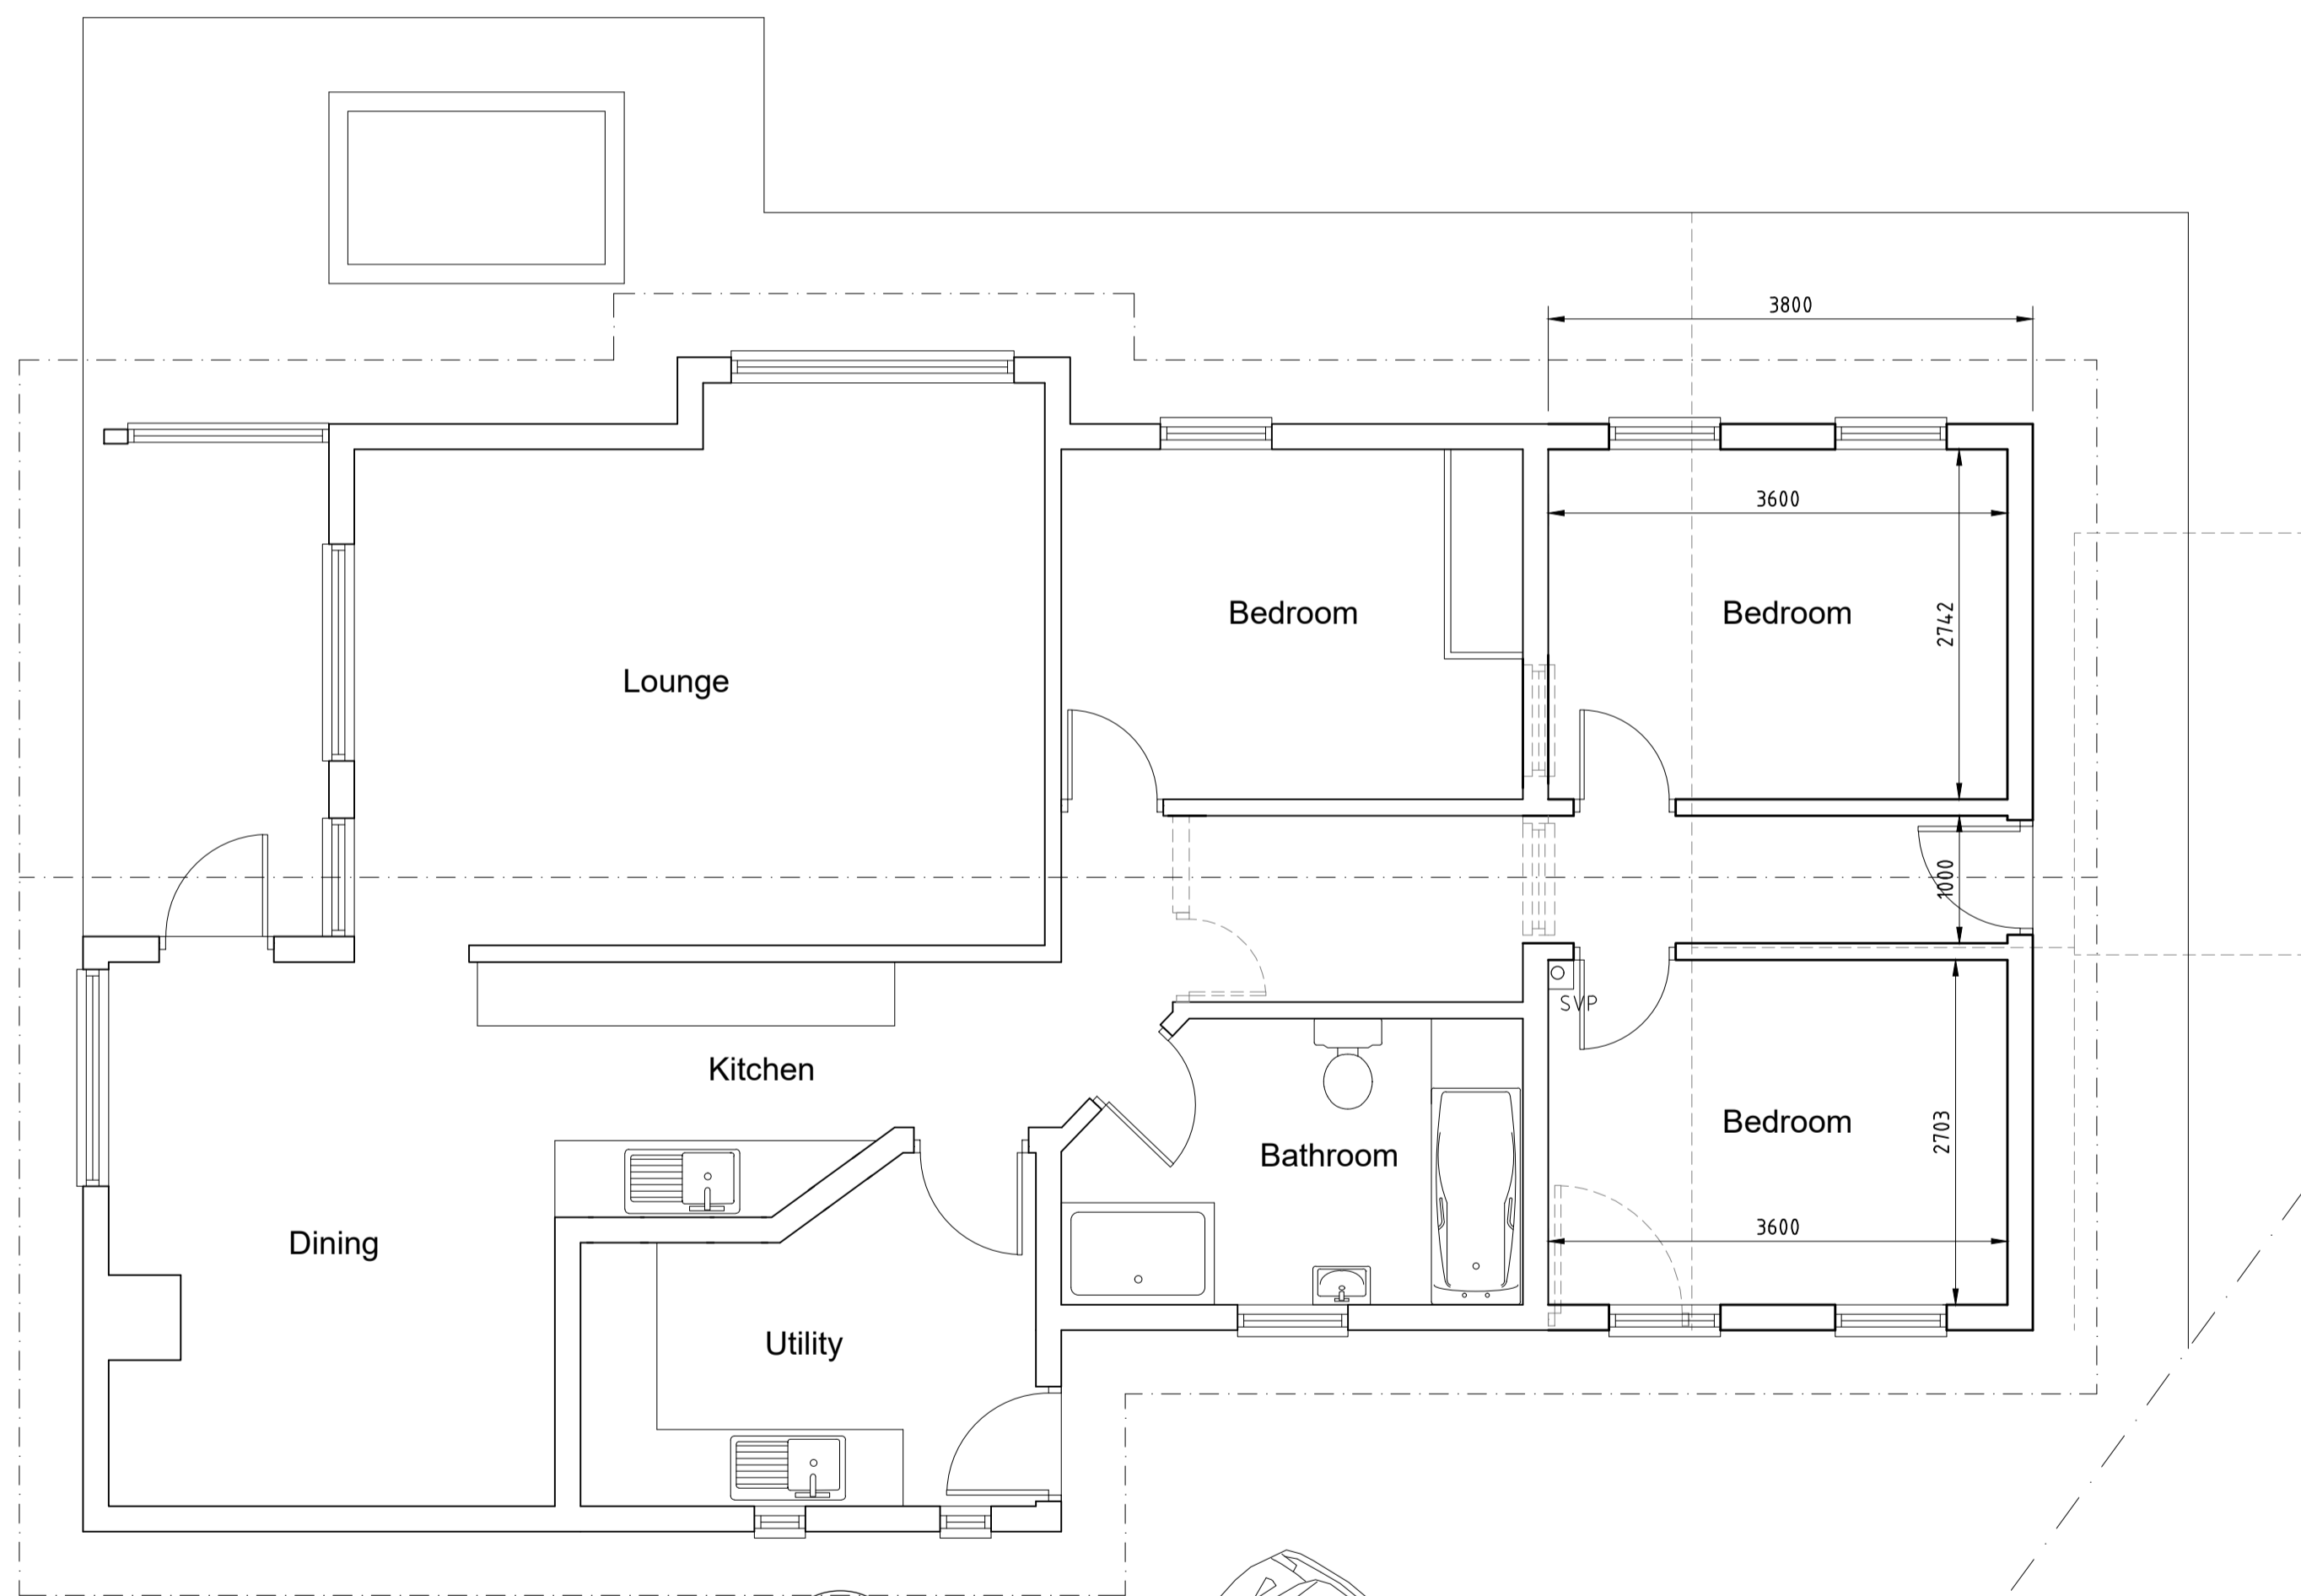

GROUND FLOOR PLAN 1:50

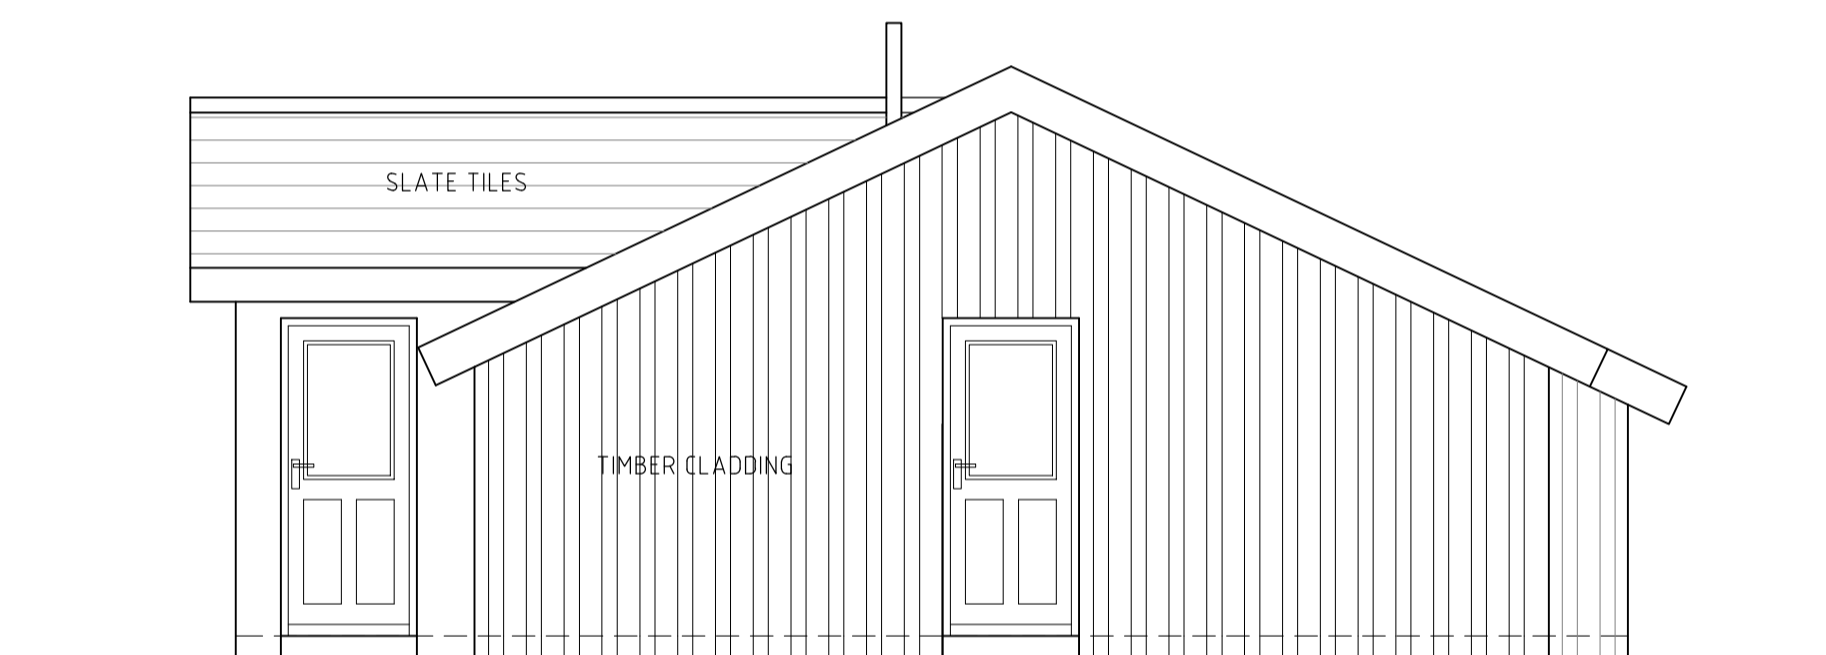

SIDE ELEVATION 1:50

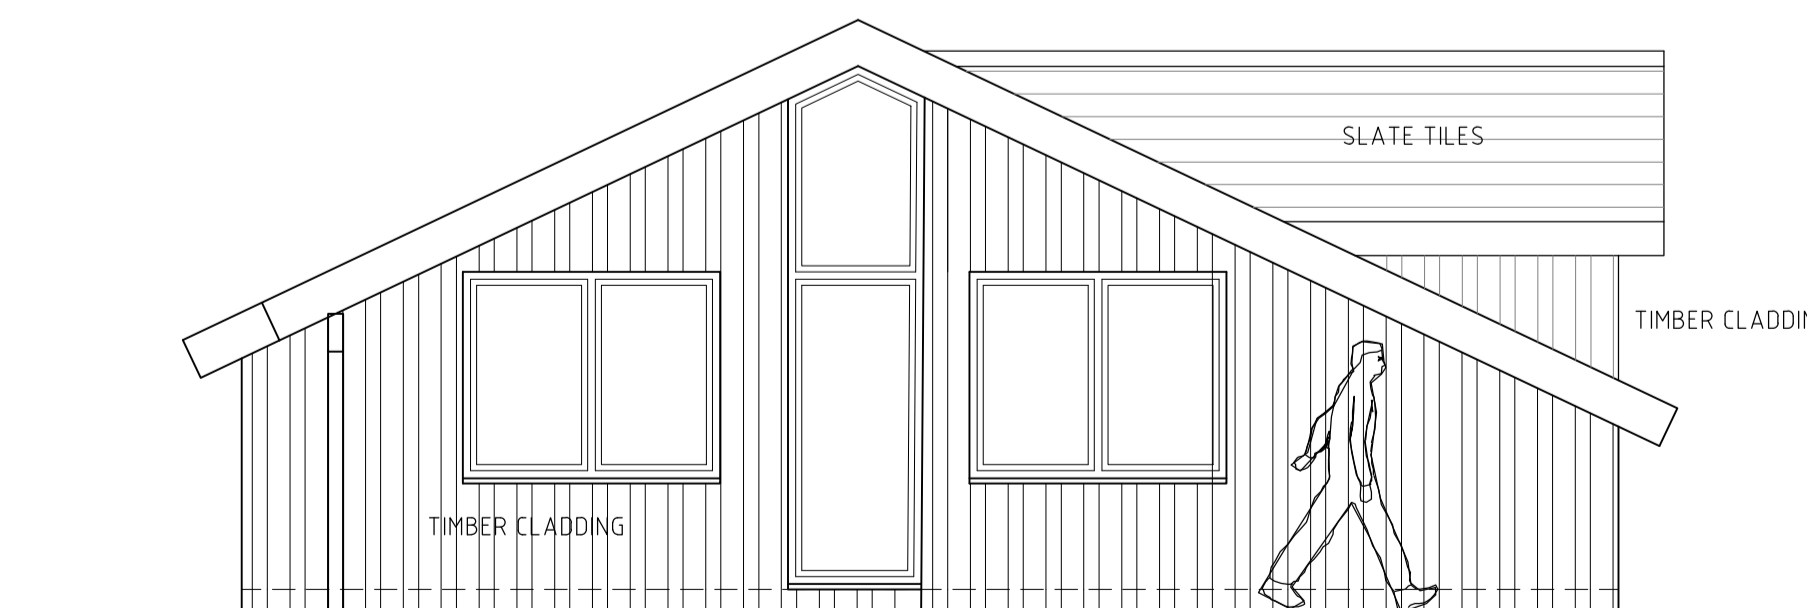

SIDE ELEVATION 1:50

Notes

No responsibility is accepted for the use of this drawing for any purpose other than that for which it was commissioned
 All dimensions and levels to be checked on site prior to starting work.
 If in doubt refer to the practice before work starts
 The Practice disclaim responsibility for any variations from this drawing made without their express written consent
 This drawing is the property of the Designer
 Copyright reserved
 All work to be carried out in accordance with current building regulations and British Standards
 All materials to conform to relevant British Standard specification where applicable



Revisions	
Project PROPOSED EXTENSION AT 4 FOSTER BECK LODGES PATELEY BRIDGE	
Client Mr & Mrs Sleight	
Drawing Title AS PROPOSED - Planning	
Stephen Wood Architectural Services Ltd 4 Hollins Lane Hamphthwaite Harrogate HG3 2EJ Tel: 07939 076737 e-mail: stephen.jwood43@gmail.com	
Scale 1:50 @ A1	Drawn SW
Date May 2023	
Dwg No. F.B.L.(04) / 102	Rev