


EAST ELEVATION

FOR MATERIALS SEE DRAWING 10.02

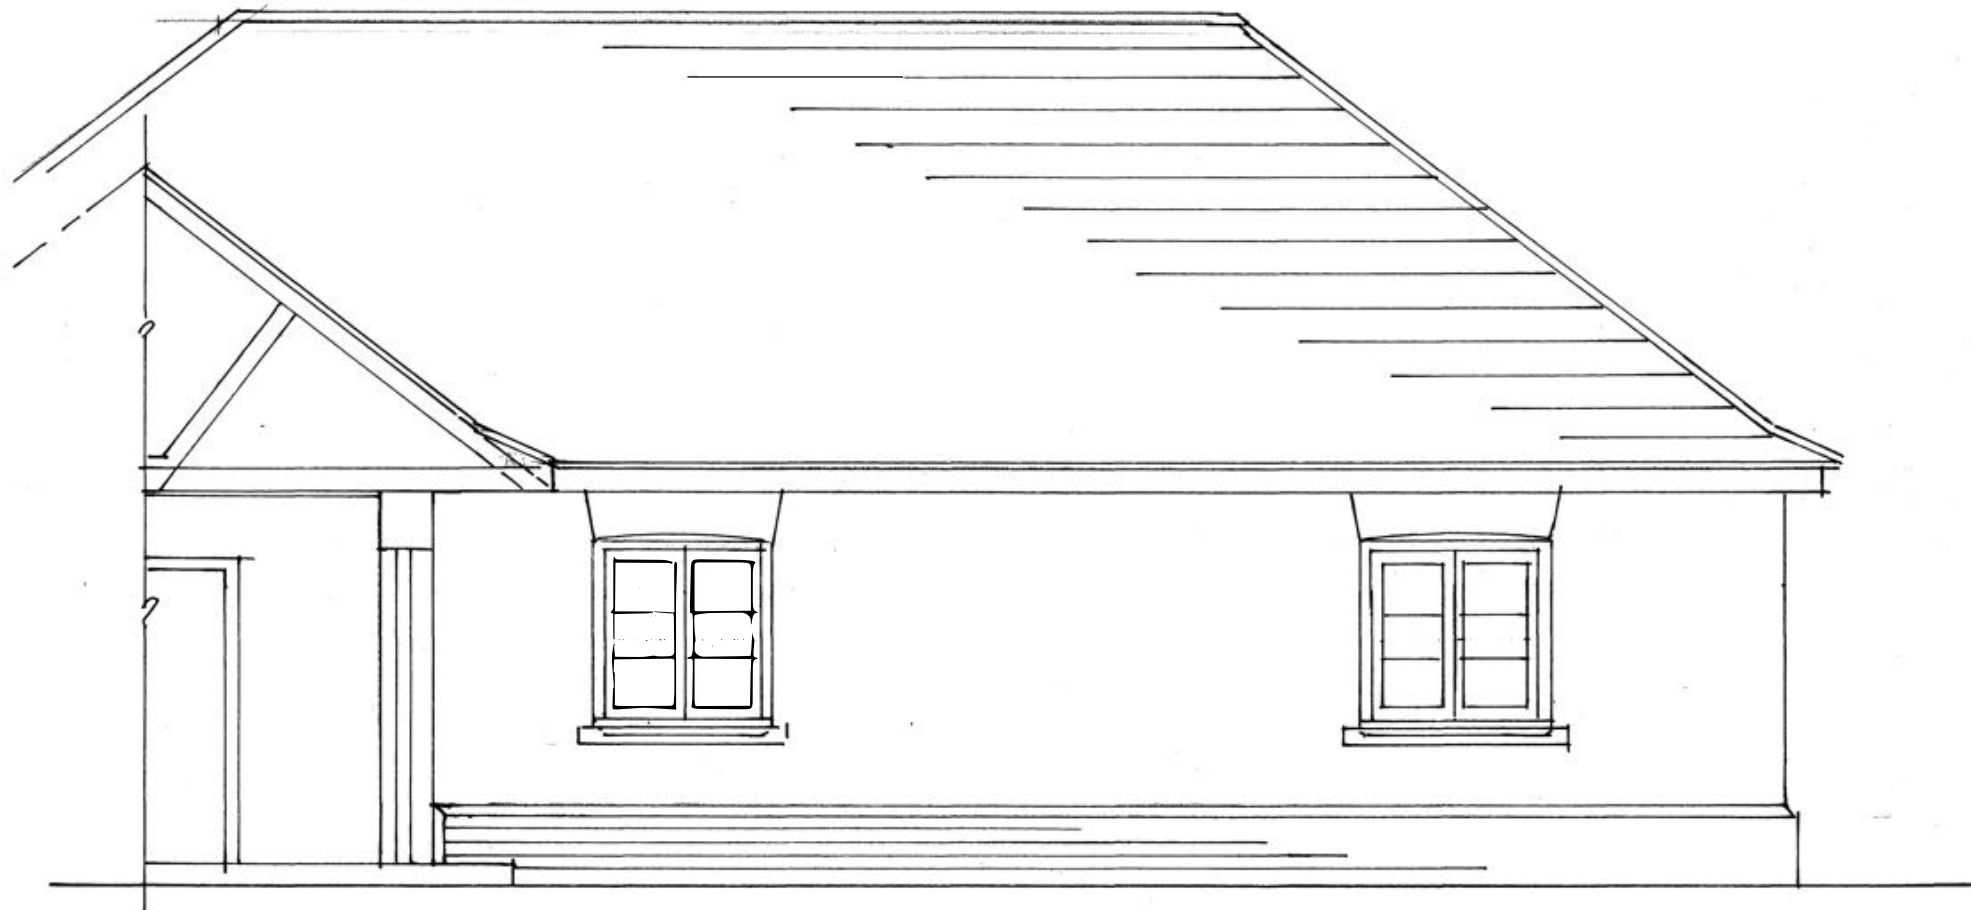

WEST 2 ELEVATION

<p>HIGHFIELDS WHEMPSTEAD ROAD WHEMPSTEAD - WARE - SG12 0PG</p>	<p>ALP ARIKOGLU RIBA Chartered Architect</p>
<p>PROPOSED REPLACEMENT DWELLING WD's BUILDERS WORK SET EAST/WEST ELEVATION</p>	<p>Kimpton Mill Codicote Hertfordshire SG4 8ST</p> <p style="text-align: right;">Tel 07973 221 618 email alp@arikoglu.co.uk</p>
	<p>JOB: 2022102 SCALE: 1:50 @ A3 10.10</p>