

ALP ARIKOGLU RIBA
Chartered Architect


Kimpton Mill
Codicote
Hertfordshire
SG4 8ST

Tel 07973 221 618
email alp@arikoglu.co.uk

HIGHFIELDS
WHEMPSTEAD ROAD
WHEMPSTEAD - WARE - SG12 0PG


PROPOSED REPLACEMENT DWELLING
WD's JOINERY DETAILS
GROUND FLOOR PLAN

JOB: 2022102 SCALE: 1:75 @ A3 **10.03**

 

NOTE: READ IN CONJUNCTION WITH DOOR AND WINDOW SCHEDULES

NOTE:
FOR WINDOW AND DOOR DETAILS
SEE DRAWINGS 10.12/13/14

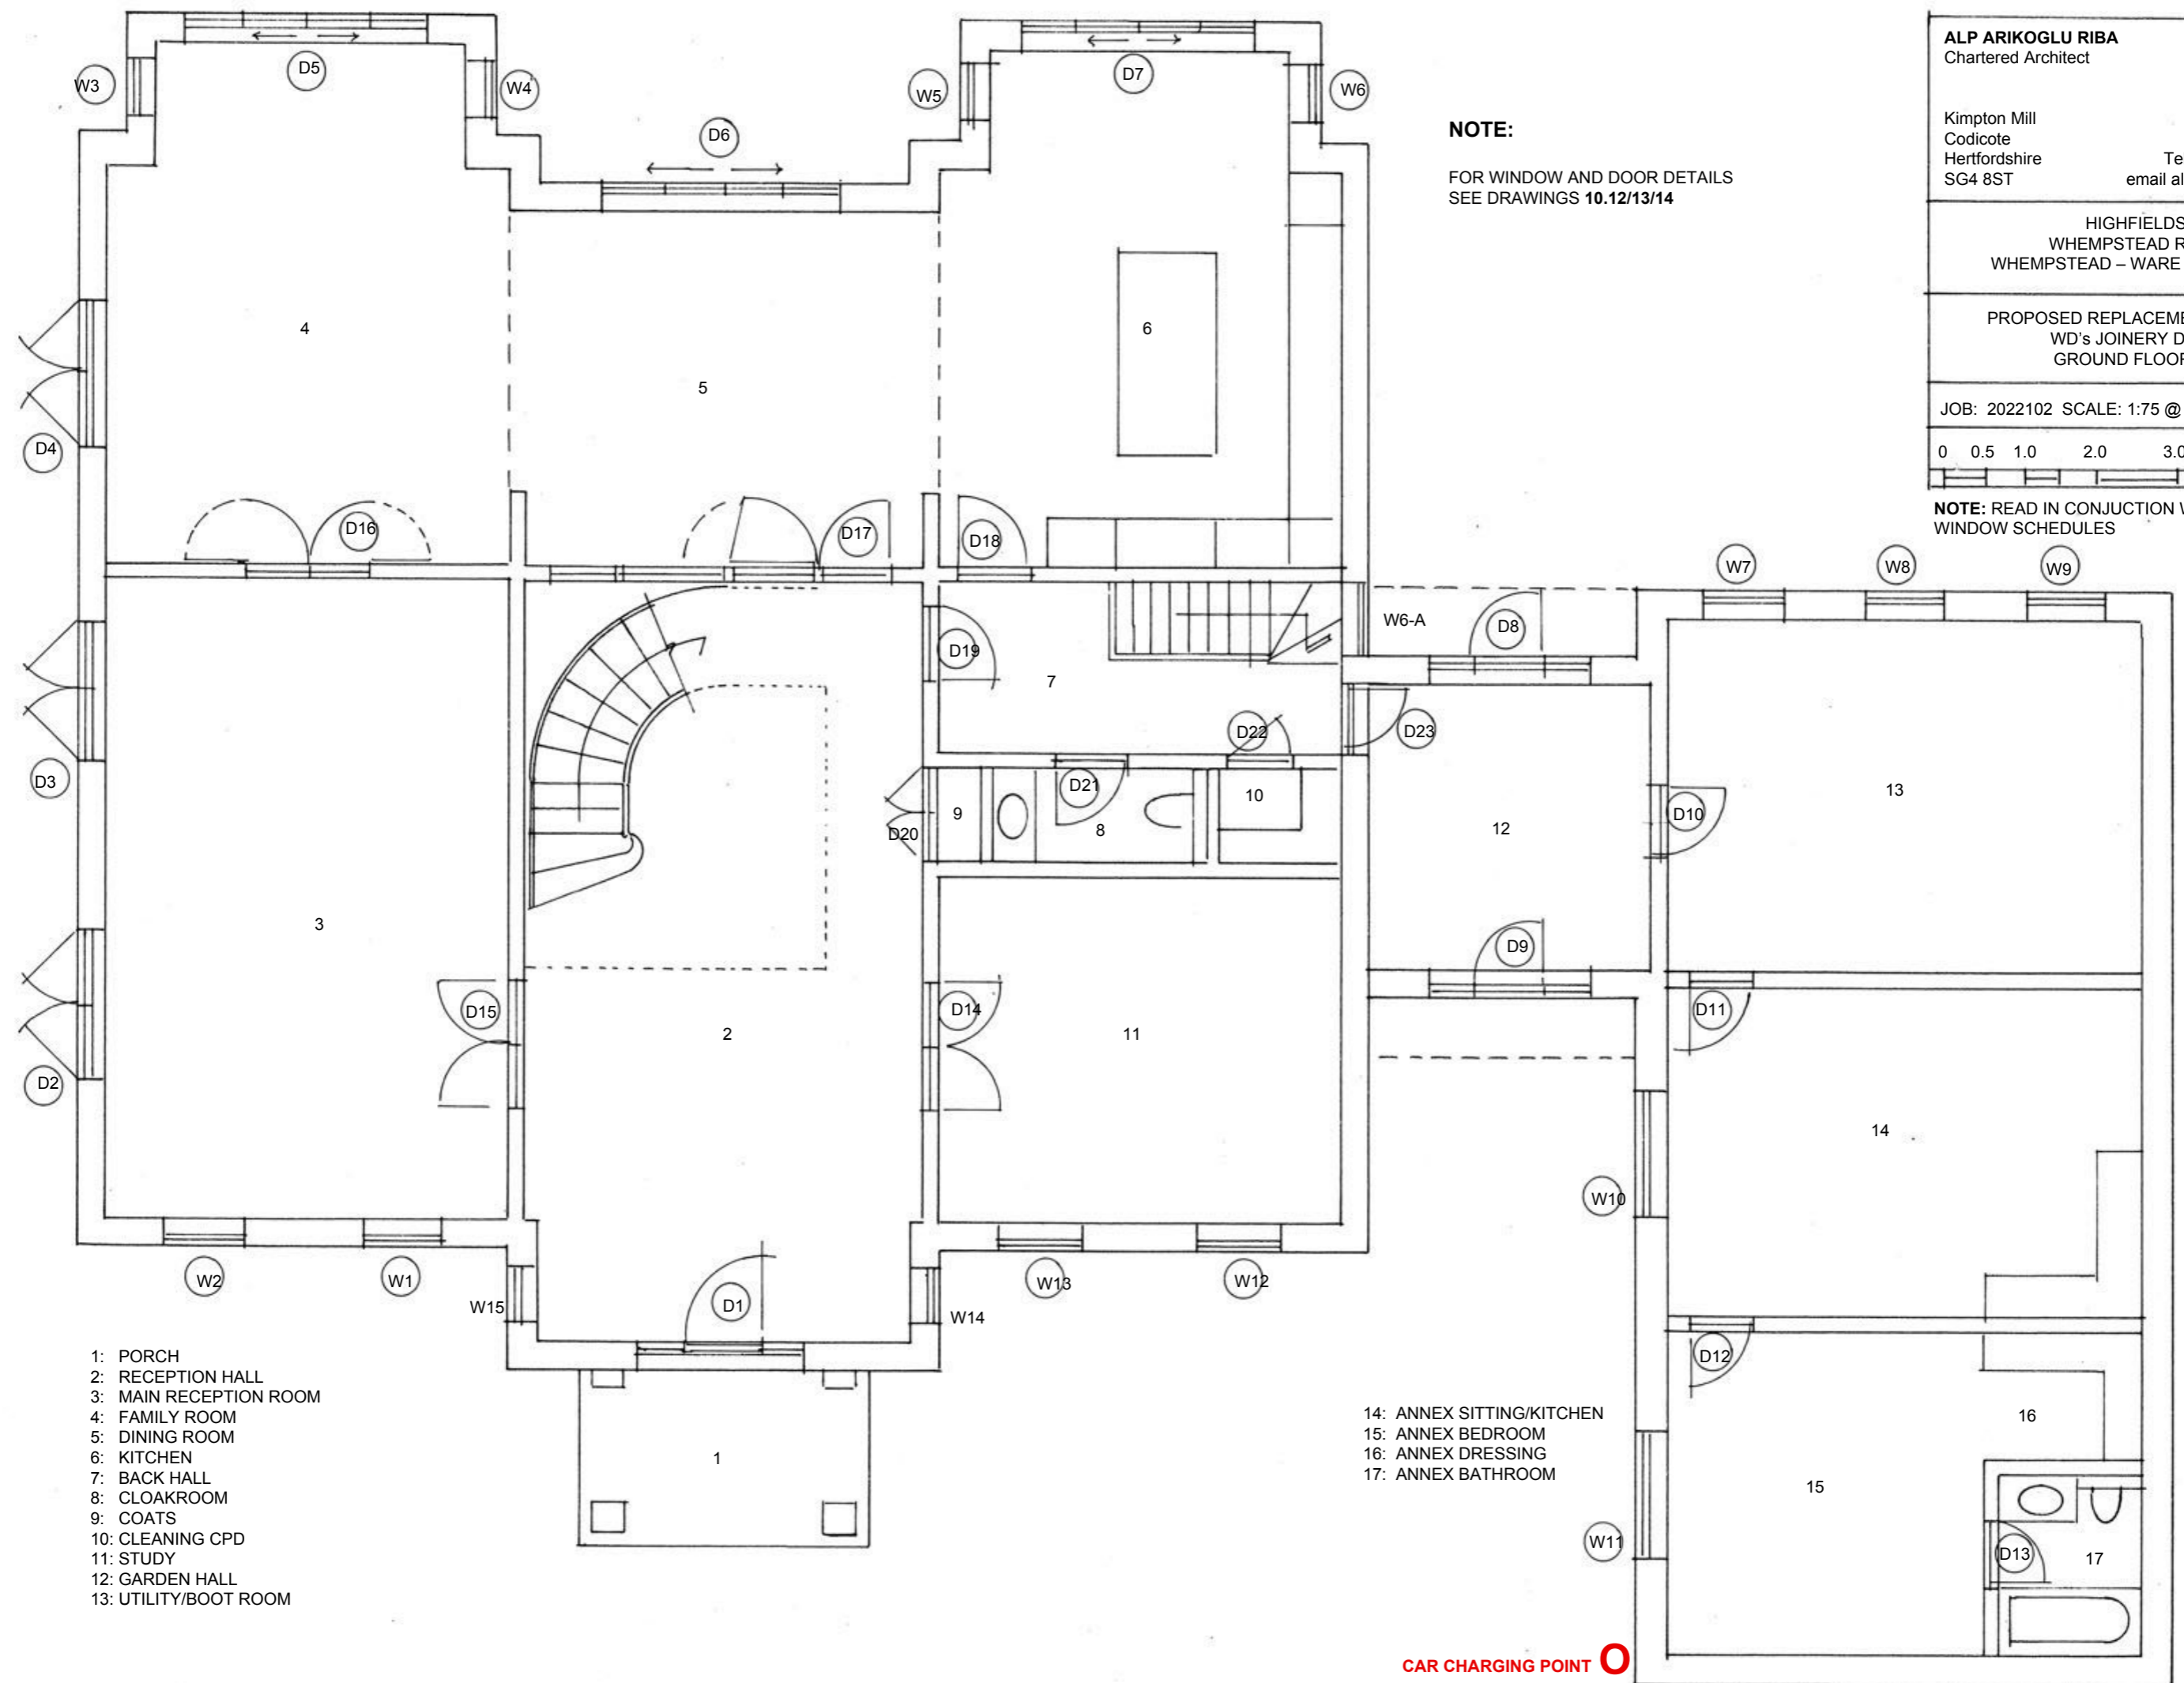

- 1: PORCH
- 2: RECEPTION HALL
- 3: MAIN RECEPTION ROOM
- 4: FAMILY ROOM
- 5: DINING ROOM
- 6: KITCHEN
- 7: BACK HALL
- 8: CLOAKROOM
- 9: COATS
- 10: CLEANING CPD
- 11: STUDY
- 12: GARDEN HALL
- 13: UTILITY/BOOT ROOM

- 14: ANNEX SITTING/KITCHEN
- 15: ANNEX BEDROOM
- 16: ANNEX DRESSING
- 17: ANNEX BATHROOM

CAR CHARGING POINT