


0 20 40 60 80 100 M
SCALE: 1:2500

-  APPLICATION SITE
-  ADJOINING PADDOCK IN HIGHFIELDS OWNERSHIP

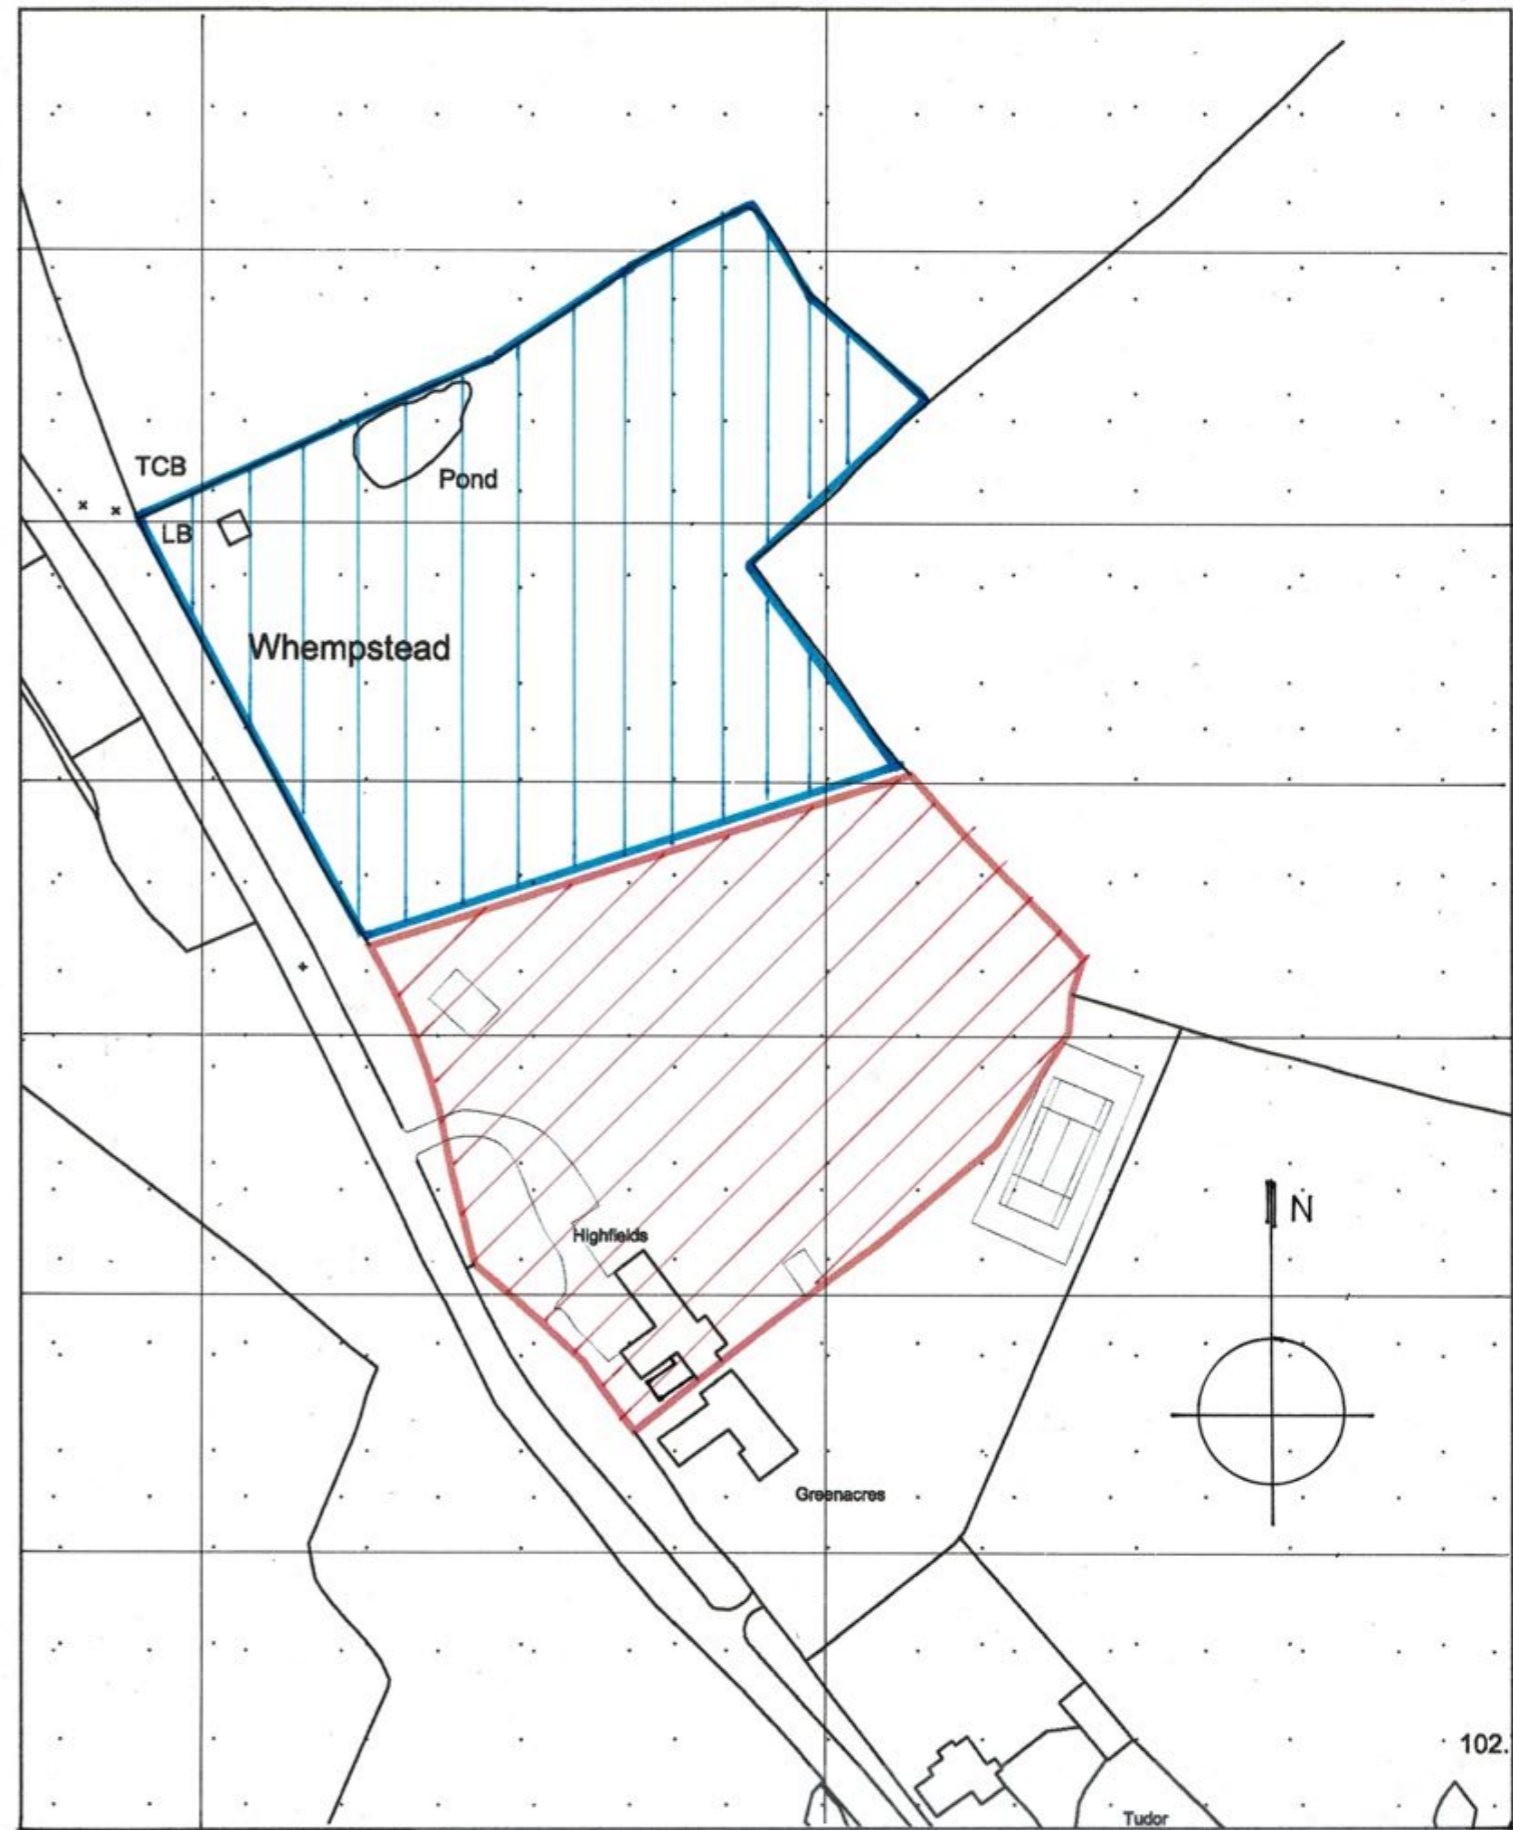

0 10 20 30 40 50 M
SCALE 1:1250

HIGHFIELDS WHEMPSTEAD ROAD WHEMPSTEAD - WARE - SG12 0PG		ALP ARIKOGLU RIBA Chartered Architect	
PROPOSED REPLACEMENT DWELLING PLANNING DRAWINGS		Kimpton Mill Codicote Hertfordshire SG4 8ST	Tel 07973 221 618 email alp@arikoglu.co.uk
LOCATION / SITE PLAN		JOB: 2022102	1.00