



1: ALL GROUND FLOOR WINDOWS
AND FRENCH DOORS

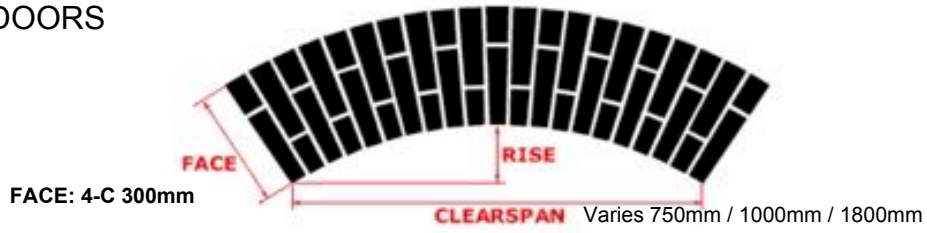

4 Course Segmental Gauged

2: FIRST FLOOR W25 ONLY

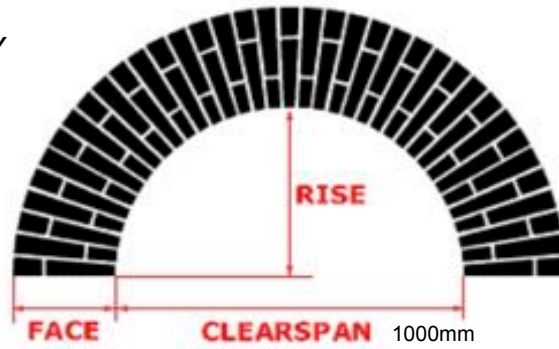

4 Course Semi-circular Gauged

3: NORTH ELEVATION



4 Course Flat Gauged

ALP ARIKOGLU RIBA
Chartered Architect

Kimpton Mill
Codicote
Hertfordshire SG4 8ST

Tel: 07973 221 618
Email : alp@arikoglu.co.uk

Project: HIGHFIELDS – WHEMPSTEAD - HERTFORDSHIRE
Client: MR & MRS RYAN MUNCY
Title PROPOSED GAUGED BRICK ARCHES

JOB NO: 2022021

DRG NO: 10.17

Scale NTS

Date MARCH 2023

Revision