

ALP ARIKOGLU RIBA
Chartered Architect

Kimpton Mill
Codicote
Hertfordshire
SG4 8ST

Tel 07973 221 618
email alp@arikoglu.co.uk

HIGHFIELDS
WHEMPSTEAD ROAD
WHEMPSTEAD - WARE - SG12 0PG


PROPOSED REPLACEMENT DWELLING
WD's JOINERY DETAILS
FIRST FLOOR PLAN

JOB: 2022102 SCALE: 1:75 @ A3

10.04

0.0 0.5 1.0 2.0 3.0 4.0 5.0

NOTE: READ IN CONJUNCTION WITH DOOR
AND WINDOW SCHEDULES

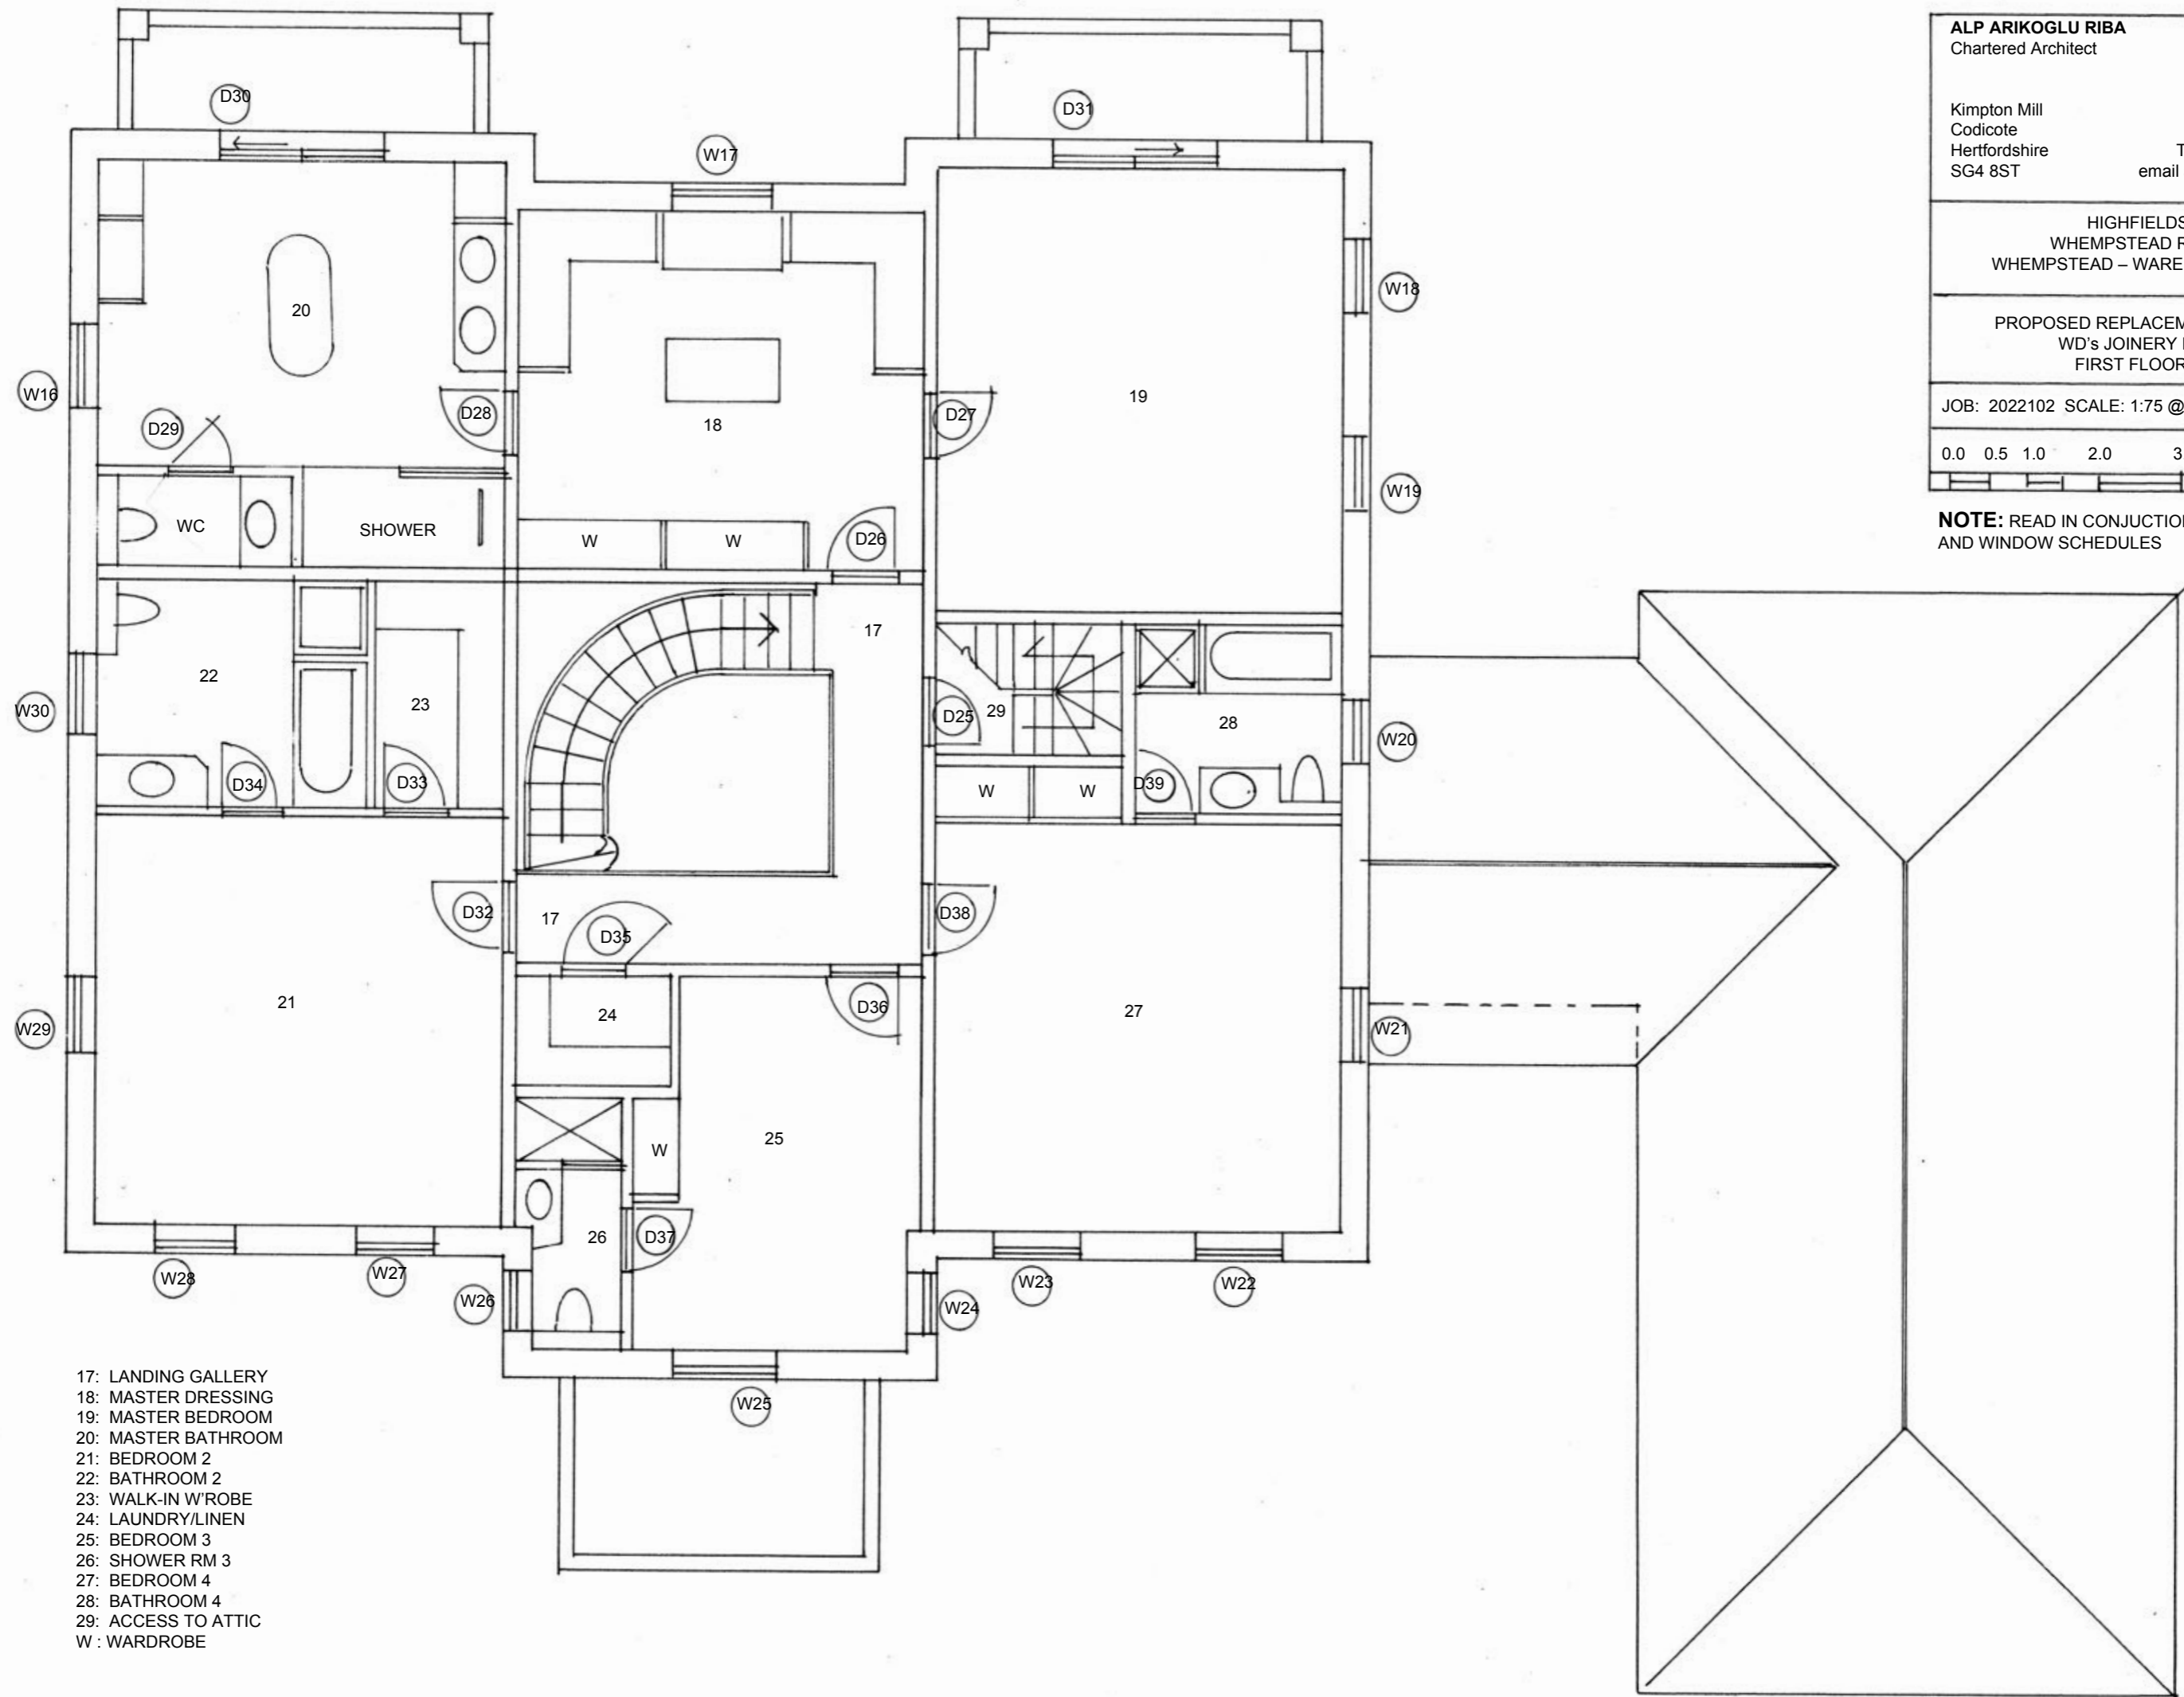

- 17: LANDING GALLERY
- 18: MASTER DRESSING
- 19: MASTER BEDROOM
- 20: MASTER BATHROOM
- 21: BEDROOM 2
- 22: BATHROOM 2
- 23: WALK-IN W'ROBE
- 24: LAUNDRY/LINEN
- 25: BEDROOM 3
- 26: SHOWER RM 3
- 27: BEDROOM 4
- 28: BATHROOM 4
- 29: ACCESS TO ATTIC
- W : WARDROBE