


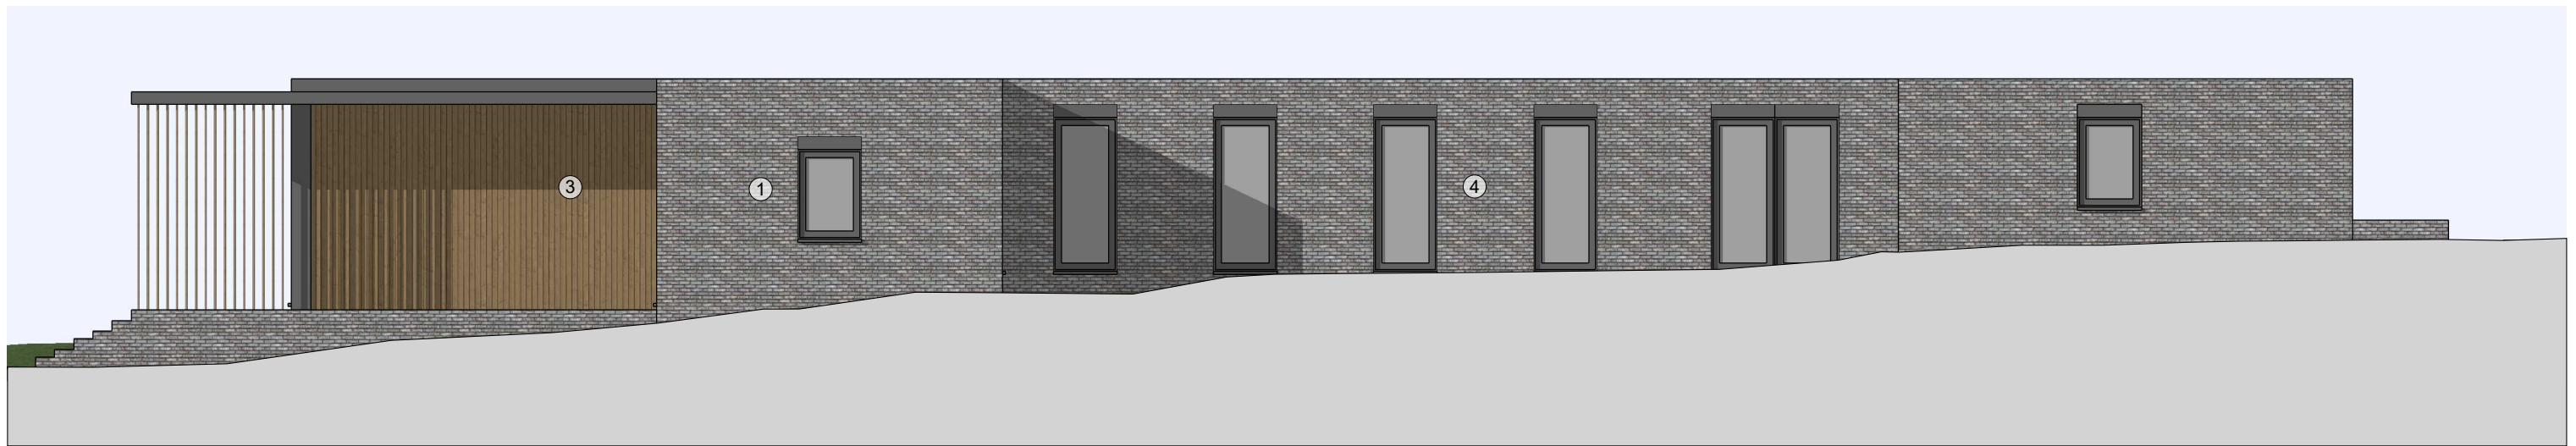

[01] SOUTH ELEVATION (SIDE)



[02] NORTH ELEVATION (SIDE)




[03] WEST ELEVATION (FRONT)



[04] EAST ELEVATION (REAR)

- 1. FACING GREY BRICKWORK
- 2. WHITE RENDER
- 3. TIMBER CLADDING
- 4. GREY FRAMED WINDOWS

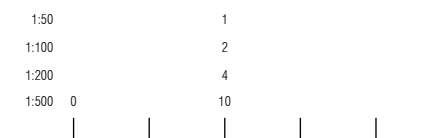

Revision	Amendment	AB	05/07/2022
		Drawn by	Date

Drawing Status **PLANNING**

bryant + moore
ARCHITECTS
 19-25 Salisbury Square Tel: 01707 251428
 Old Hatfield, Herts Email: mb@bryantandmoore.co.uk
 AL9 5BT Web: www.bryantandmoore.co.uk

Client -

Address LAND ADJACENT TO 25 CHAPEL LANE
 LETTY GREEN
 SG12 2PA

Title PROPOSED ELEVATIONS

Scale 1:100@A3 Drawing No. PL05

Project No. 21_455 Revision No. -