

Schedule of Revisions:		
Rev:	Description:	Date:
X	X	X



FRONT ELEVATION




SIDE ELEVATION




REAR ELEVATION



SIDE ELEVATION

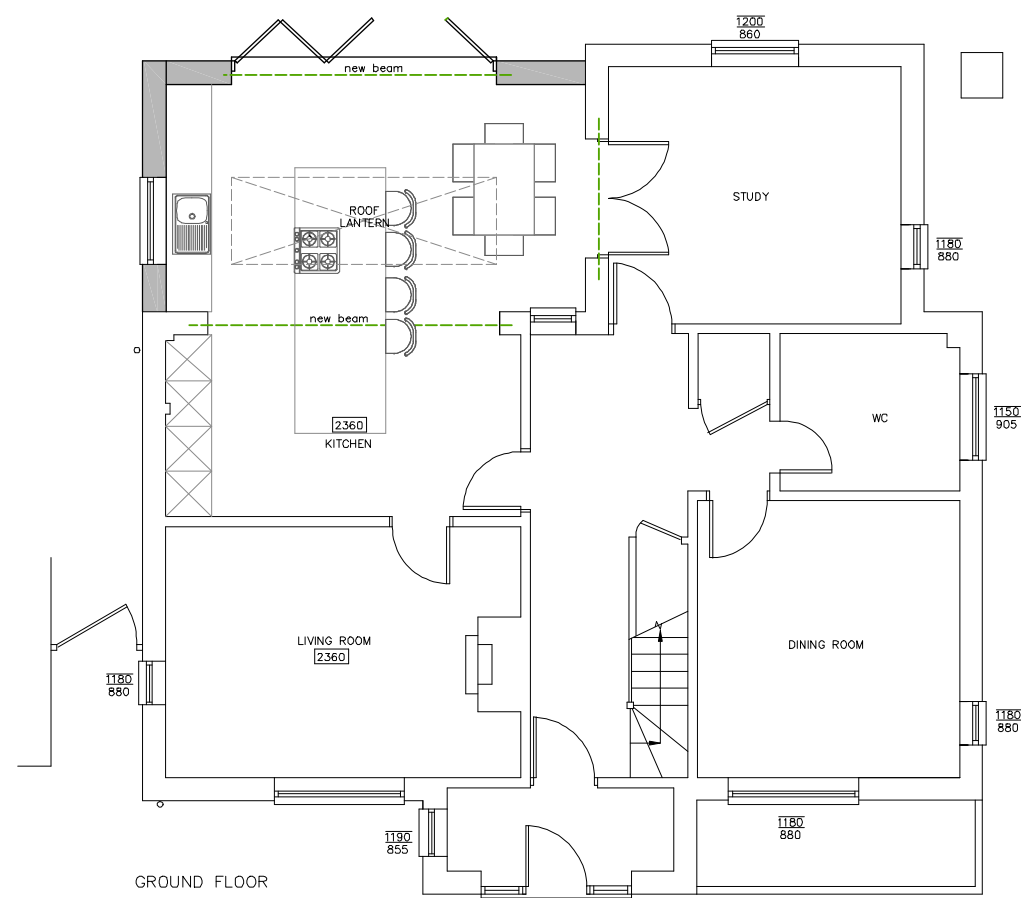

GROUND FLOOR

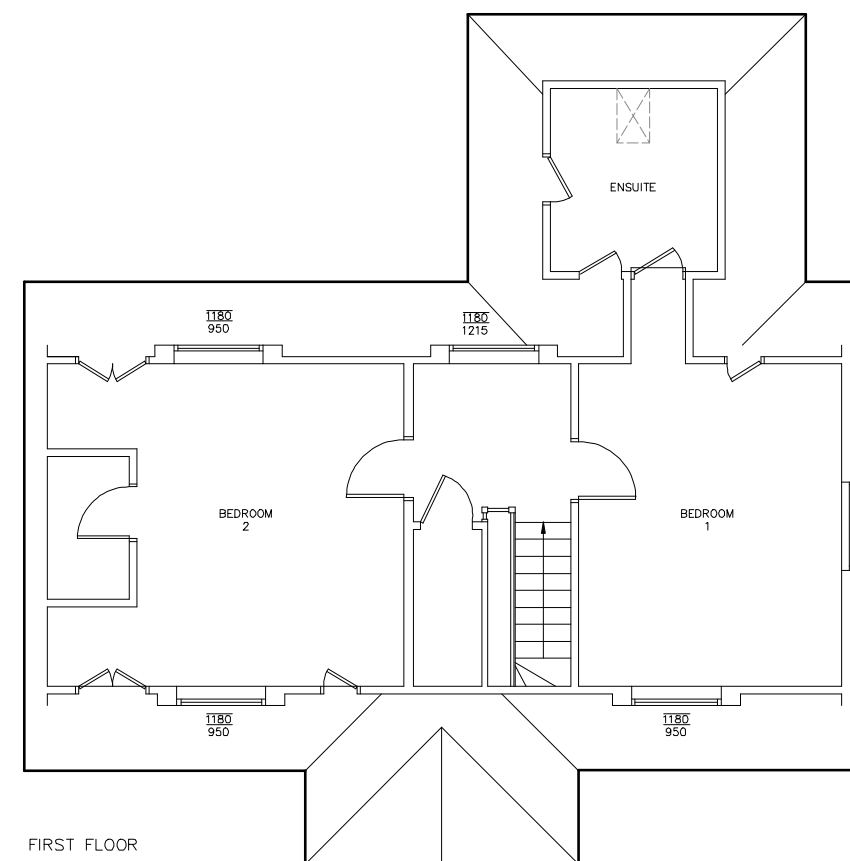

FIRST FLOOR

CANNON
Architectural Design Ltd.
36 Town Street, Thaxted, Dunmow, Essex, CM6 2LA
www.cannonad.co.uk
info@cannonad.co.uk
+44 (0)1799 334 113

CIAT
ARB
Architects
Registration
Board

Client:
Fox

Project:
East View, Debden Green, SAFFRON WALDEN CB11 3LX

Drawing:
Plans and Elevations as Proposed

Scale: As indicated @ A2
Date: 25.04.23
Drawing No: 225 - 03

Scale: 1:100
Checked By:
Revision:



THIS DRAWING IS A COPYRIGHT
All dimension to be checked on site or in the worktop before work commences.
Only figured dimensions to be worked to. Any discrepancies to be reported to
CANNON Architectural Design Ltd.