

Schedule of Revisions:		
Rev:	Description:	Date:
X	X	X



FRONT ELEVATION




SIDE ELEVATION




REAR ELEVATION



SIDE ELEVATION

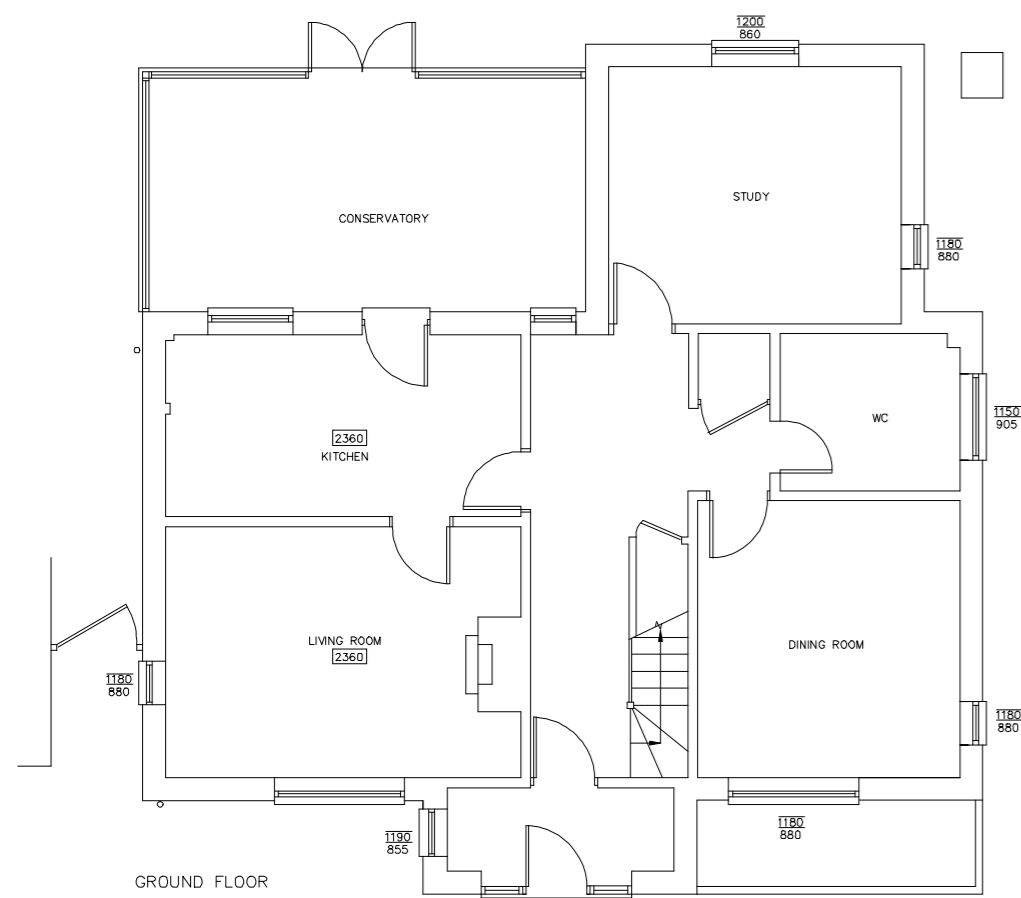

GROUND FLOOR

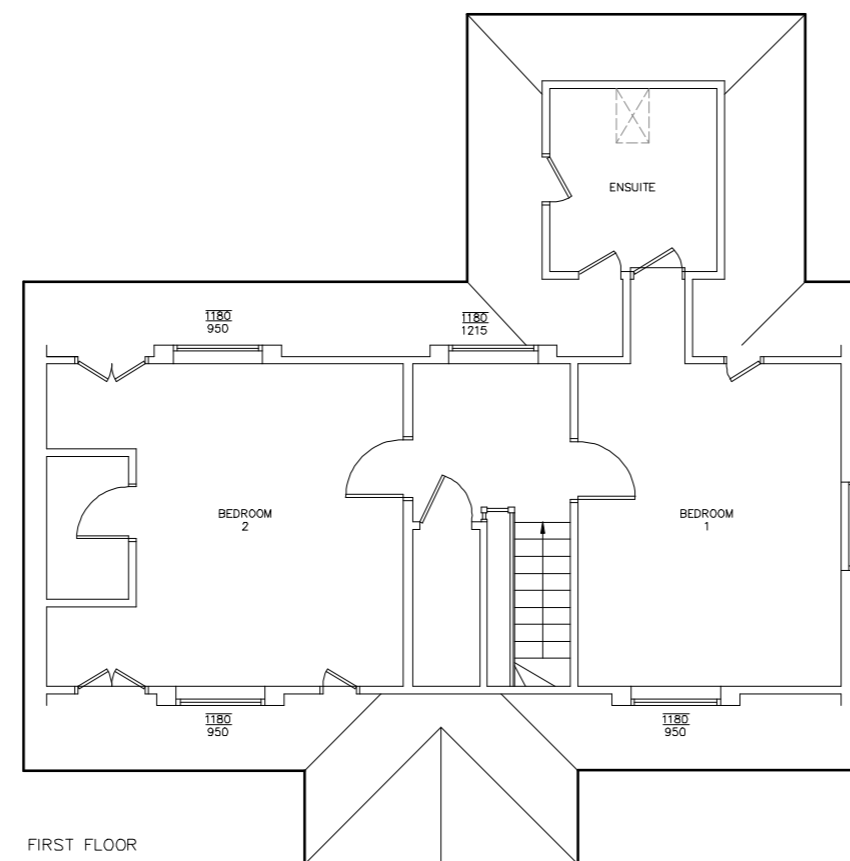

FIRST FLOOR

CANNON
 Architectural Design Ltd.
 36 Town Street, Thaxted, Dunmow, Essex, CM6 2LA
 www.cannonad.co.uk
 info@cannonad.co.uk
 +44 (0)1799 334 113

CIAT **arb**
 Chartered Practice
 Architects
 Registration
 Board

Client:
 Fox

Project:
 East View, Debden Green, SAFFRON WALDEN CB11 3LX

Drawing:
 Plans and Elevations as Existing

Scale: As indicated @ A2
 Date: 25.04.23
 Drawing No: 225 - 02

Scale: 1:100
 Checked By:
 Revision:



THIS DRAWING IS A COPYRIGHT
 All dimension to be checked on site or in the worktop before work commences.
 Only figured dimensions to be worked to. Any discrepancies to be reported to
 CANNON Architectural Design Ltd.