




NORTH ELEVATION

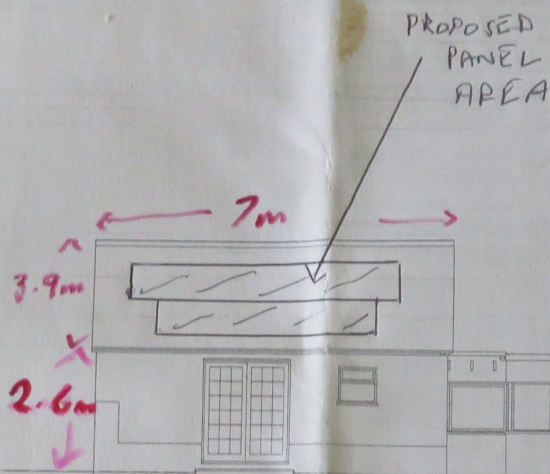

WEST ELEVATION

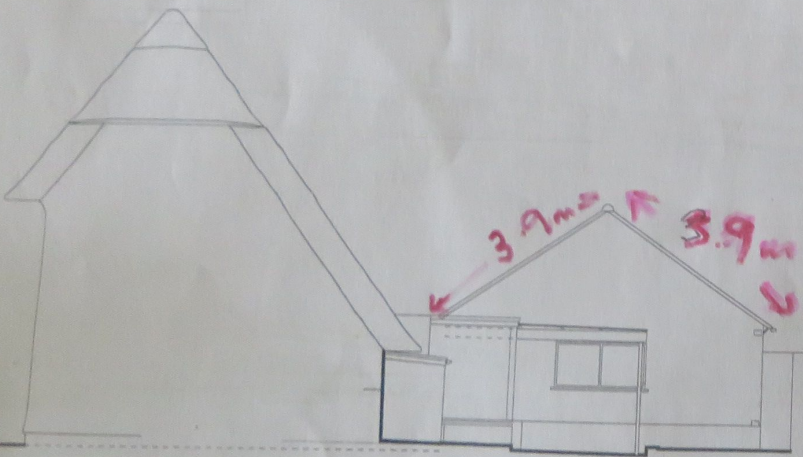

SOUTH ELEVATION

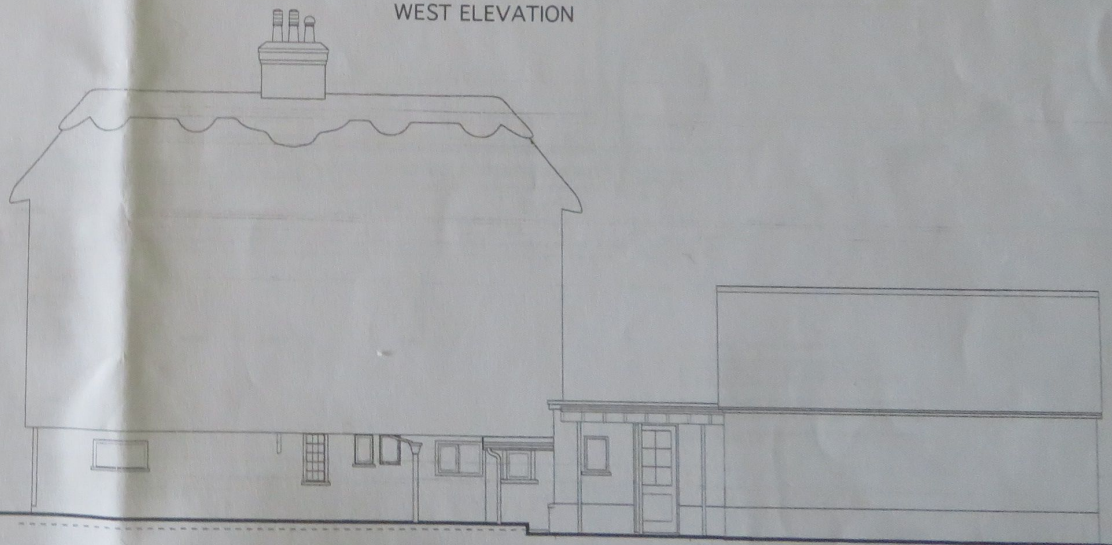

EAST ELEVATION

TIM CHRISTY RIBA ARCHITECT LTD
 The White House 48 New Road Gilden Morden
 Nr Royston Herts SG8 0JN Tel & Fax: 01763 853548

Project:
 PROPOSALS TO EXTEND TWO TREES, 40 HAY ST,
 STEEPLE MORDEN FOR
 MRS S NORTON

Drawing title:
 SURVEY:
 EXISTING ELEVATIONS

Revisions:
 a. 5 July 07. Existing East elevation added

Scale: 1:100

Drawing Number:

Date: SEPT 2005

212-A3- 02 a