


CONTRACT DOCUMENT as referred to in the contract dated 1 July 2008 between the Employer: Mrs S Norton and the Contractor: J A Overton (Building Contractors)

signed: *Sue Norton* Employer
 signed: *JA Overton* Contractor


Drawings 14, 01, 02a, 20, 21, 22, 23



SITE PLAN 1: 500

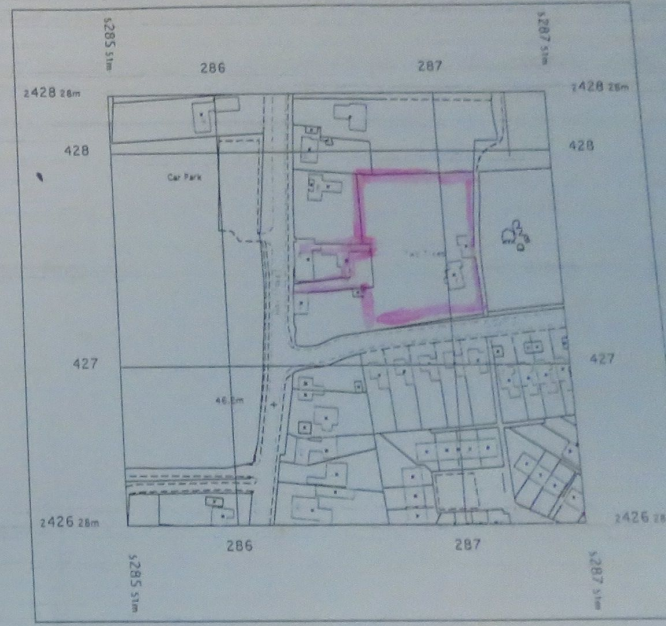

LOCATION PLAN 1:2500

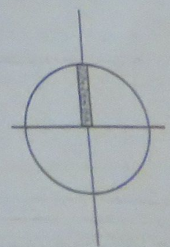

ISTY RIBA ARCHITECT LTD
 House 48 New Road Guilden Morden
 Herts SG8 0JN Tel & Fax: 01763 853548

Project:
 PROPOSALS TO EXTEND TWO TREES, 40 HAY ST,
 STEEPLE MORDEN FOR
 MRS S NORTON

Drawing title:
 TWO TREES
 SITE PLAN AND LOCATION PLAN

Revisions:

Scale: 1:2500 1:500
 Date: JUNE 2007

Drawing Number:
 212-A3-