


GENERAL NOTES:
 1. THIS DRAWING IS TO BE READ IN CONJUNCTION WITH THE OTHER RELEVANT CONSULTANTS DRAWINGS.
 2. ALL FINISHES ARE TO CONFORM TO THE CURRENT BUILDING REGULATIONS.
 3. REFER TO A SEPARATE DOCUMENT FOR THE DESIGNERS RISK ASSESSMENT.
 4. ALL WORKS OR MATERIALS INDICATED ON THIS DRAWING ARE TO BE TO THE LATEST RELEVANT BRITISH STANDARDS AND CARRIED OUT IN ACCORDANCE WITH THE BRITISH STANDARDS CODES OF PRACTICE OR RECOGNIZED INSTITUTE OR TRADE ASSOCIATION RECOMMENDATIONS AND PUBLICATIONS.

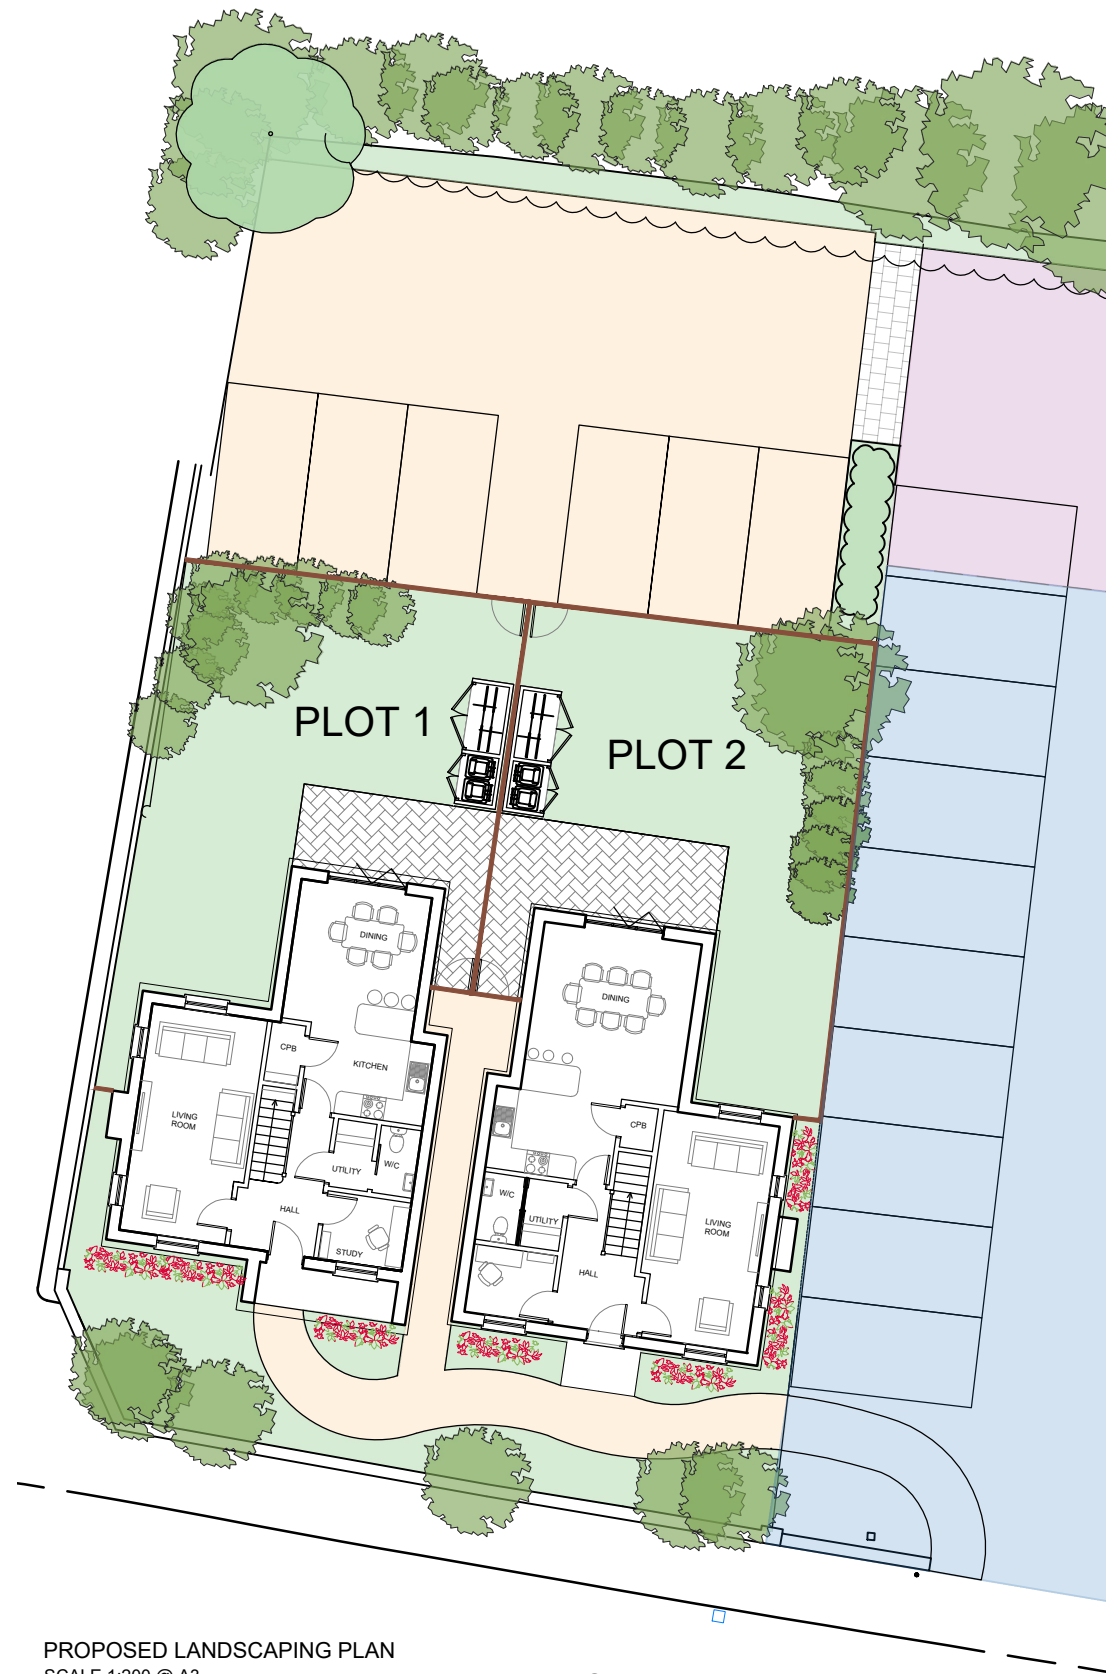

PROPOSED LANDSCAPING PLAN
 SCALE 1:200 @ A3

GARDEN AREA

PLOT 1	90m ²
PLOT 2	93m ²




PROPOSED LANDSCAPING PLAN
 SCALE 1:500 @ A3


KEY

- Grass
- Hoggin
- Granite Sets
- Retained as Existing
- Loose Shingle
- Existing Hedges Retained
- Low Level Shrubs
- Timber Close Boundary Fencing @ 1.8m
- Proposed Trees & Hedges
- Existing Trees Retained


BIN/CYCLE STORE

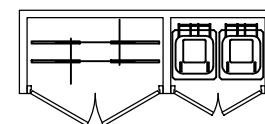

Plan

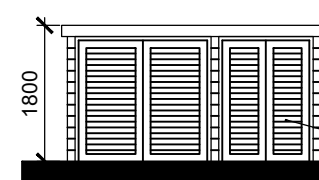


Front Elevation

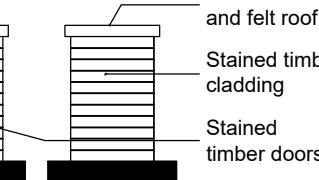


Side Elevation

1:200 scale

 

1:500 scale

 

P3	May 2023	Material amends	AC	
P2	Jun 2022	Preliminary	AC	
P1	Jun 2022	Preliminary	AC	
Revision	Date	Description	Drawn	Chkd

PLC ARCHITECTS
 Lansdowne House
 25-26 Hampshire Terrace
 Portsmouth PO1 2QF
 Hampshire England
 Tel: (023) 92 755 333
 E-Mail: admin@plcarchitects.com
 Web: www.plcarchitects.com

Client:
 Cordage 28 Ltd

Project:
 Indian Garden 2,
 Fordham
 CB7 5NJ

Drawing Title:
 Proposed Landscaping Plan

Drawn By	Date	Checked By	Date	Approved By	Date
AC	May' 23				
Drawing No.	Revision	Scale			
22.3337.105	P3	As shown @ A3			