



GENERAL NOTES:  
 1. THIS DRAWING IS TO BE READ IN CONJUNCTION WITH THE OTHER RELEVANT CONSULTANTS DRAWINGS.  
 2. ALL FINISHES ARE TO CONFORM TO THE CURRENT BUILDING REGULATIONS.  
 3. REFER TO A SEPARATE DOCUMENT FOR THE DESIGNERS RISK ASSESSMENT.  
 4. ALL WORKS OR MATERIALS INDICATED ON THIS DRAWING ARE TO BE TO THE LATEST RELEVANT BRITISH STANDARDS AND CARRIED OUT IN ACCORDANCE WITH THE BRITISH STANDARDS CODES OF PRACTICE OR RECOGNIZED INSTITUTE OR TRADE ASSOCIATION RECOMMENDATIONS AND PUBLICATIONS.

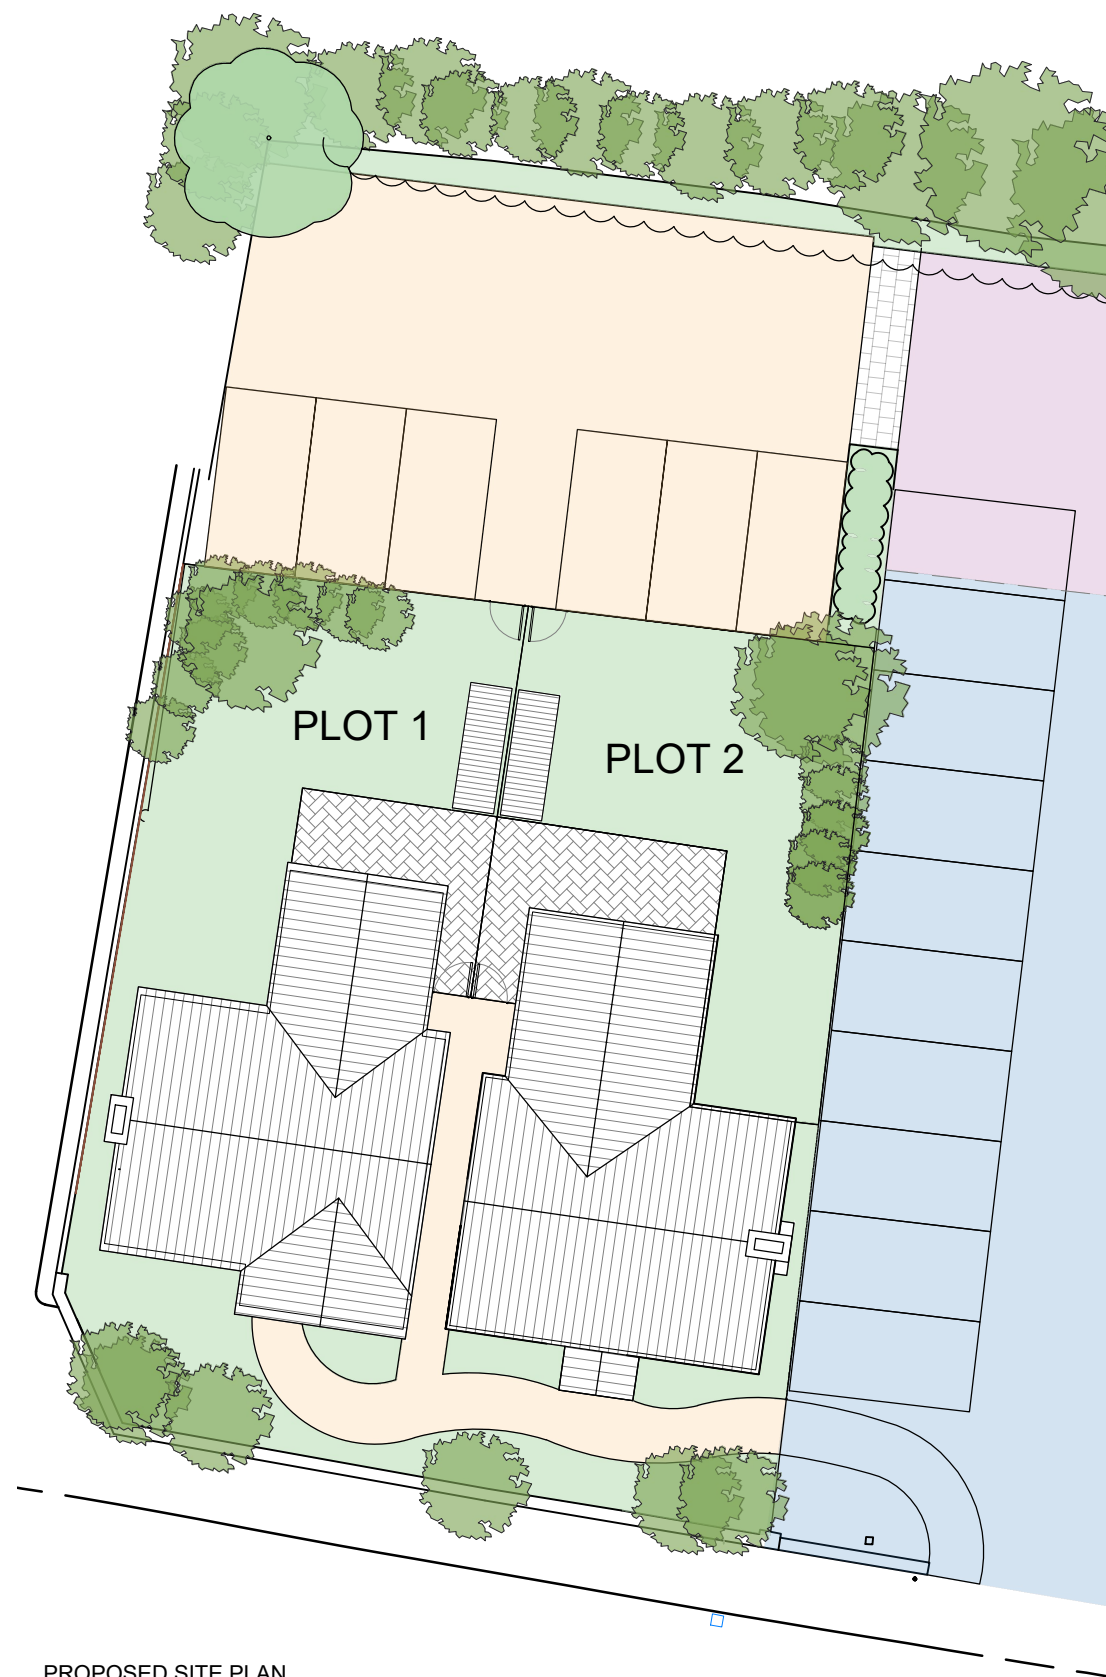


**SCHEDULE OF ACCOMMODATION**

		GIA (m <sup>2</sup> )
PLOT 1	4b	120
PLOT 2	4b	120

1:200 scale

 

1:500 scale

 

Revision	Date	Description	Drawn	Checkd
P3	May 2023	Material amends		AC
P2	Jun 2022	Preliminary		AC
P1	Jun 2022	Preliminary		AC

**PLC ARCHITECTS**  
 Lansdowne House  
 25-26 Hampshire Terrace  
 Portsmouth PO1 2QF  
 Hampshire England  
 Tel: (023) 92 755 333  
 E-Mail: admin@plcarchitects.com  
 Web: www.plcarchitects.com

Client:  
Cordage 28 Ltd

Project:  
Indian Garden 2,  
Fordham  
CB7 5NJ

Drawing Title:  
Proposed Site Plan

Drawn By	Date	Checked By	Date	Approved By	Date
AC	May'23				

Drawing No.	Revision	Scale
22.3337.100	P3	As shown @ A3