


Existing

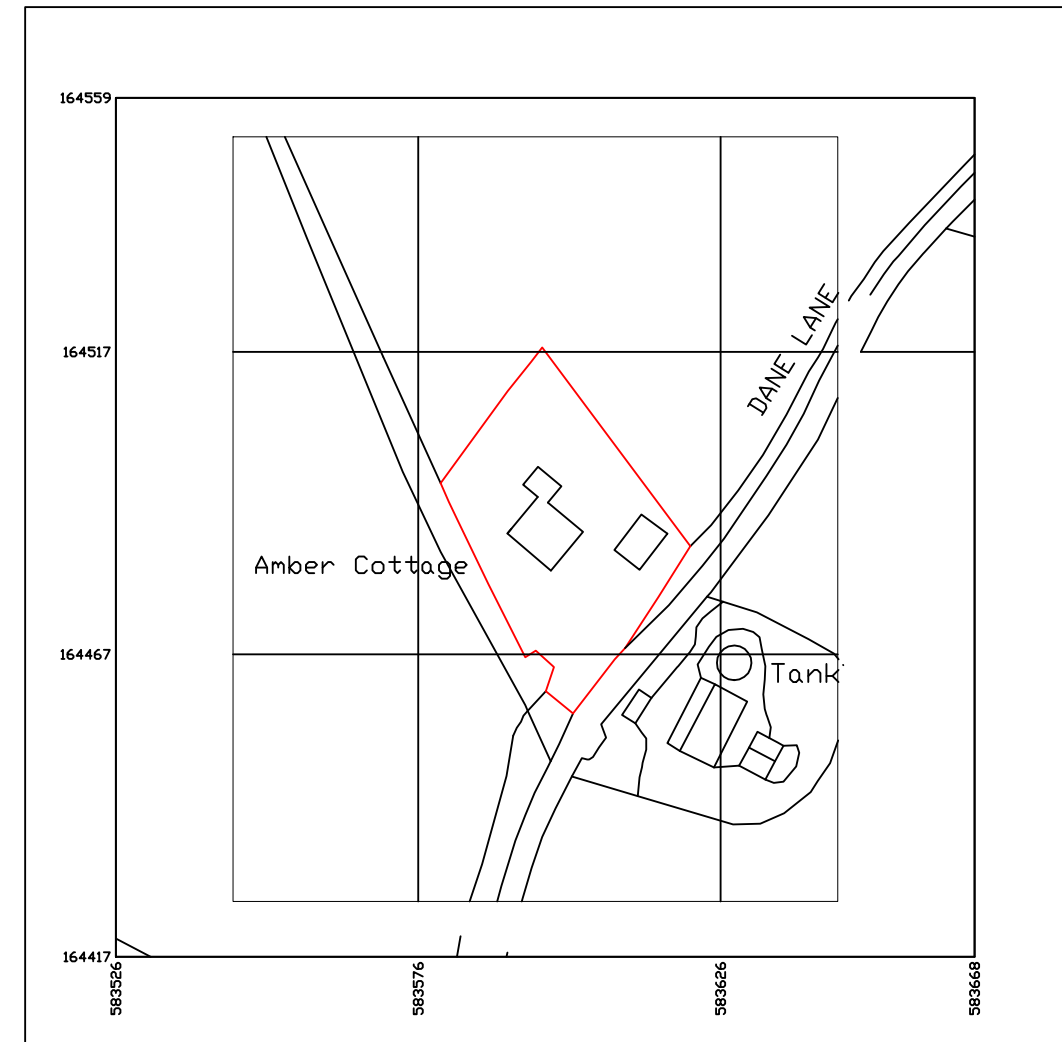


Proposed

G and C Designs



135 Rainham Road,
Gillingham,
Kent.
ME7 5NQ
Tel: 01634 856 936
Mob: 07973 721 761

 

Single Storey Side / Rear Extension

Mr Peter Blandon
Amber Cottage
Dane lane, Hartlip
Sittingbourne, KENT
ME9 7TE

Proposed Site Plans

| | |
|---------------------|------------------|
| Date : 11/05/2023 | Drn By: TG |
| Scale : 1:1250 @ A3 | |
| Drg No. AC005 rev 2 | Status: Planning |