





Front Elevation - Existing

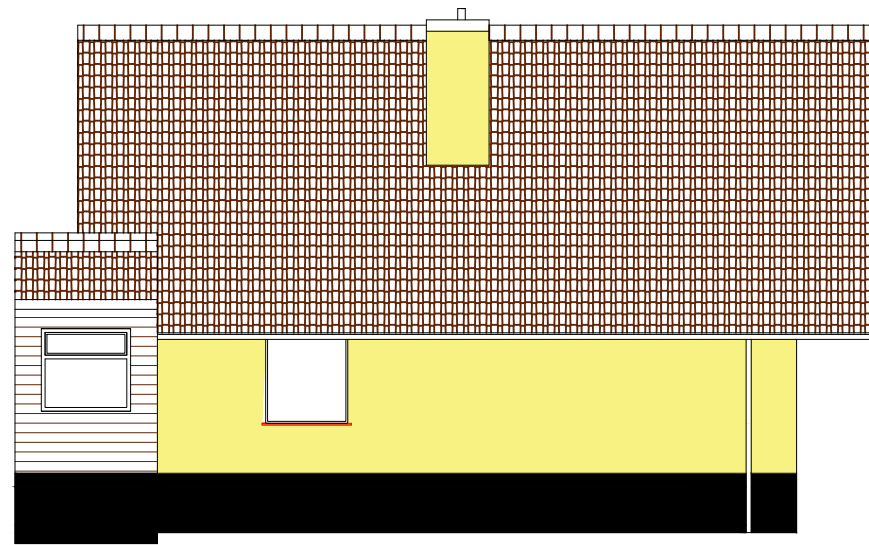

Rear Elevation - Existing



Side Elevation - Existing

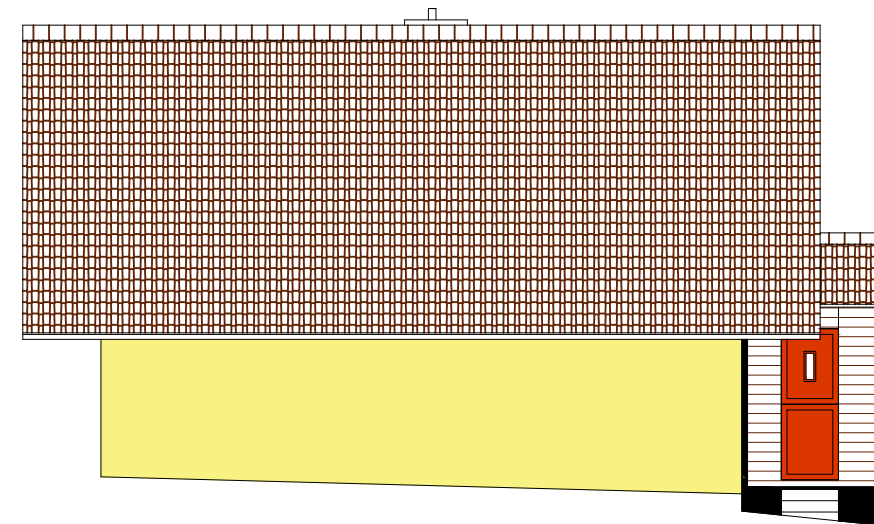

Side Elevation - Existing

# G and C Designs



135 Rainham Road,  
Gillingham,  
Kent.  
ME7 5NQ  
Tel: 01634 856 936  
Mob: 07970 734 835  
E-mail: info@gandcdesigns.com

[www.gandcdesigns.com](http://www.gandcdesigns.com)

G and C Designs is the Trading Name of G and C Designs LLP - a Limited Liability Partnership registered in England and Wales. - Registered office: Bryant House, Bryant Road, Rochester, Kent, ME2 3EW - Partnership No: OC441432 - VAT registration: 406 2900 16



## Side and Rear Extension

Site:  
Amber Cottage  
Dane Lane  
Hartlip, Sittingbourne  
Kent  
ME9 7TE

Client:  
Mr Peter Blandon  
Amber Cottage, Dane Lane  
Hartlip, Sittingbourne  
Kent  
ME9 7TE

Date : 25/04/2023

Scale : 1:100 @ A3

Status: Planning

Drm By. TG Revision no.

Drg No. AC002 - Existing Elevations