


01 Existing South Elevation  
Scale 1:100

02 Existing South Elevation  
Scale 1:100




03 Existing East Elevation  
Scale 1:100


04 Existing West Elevation  
Scale 1:100

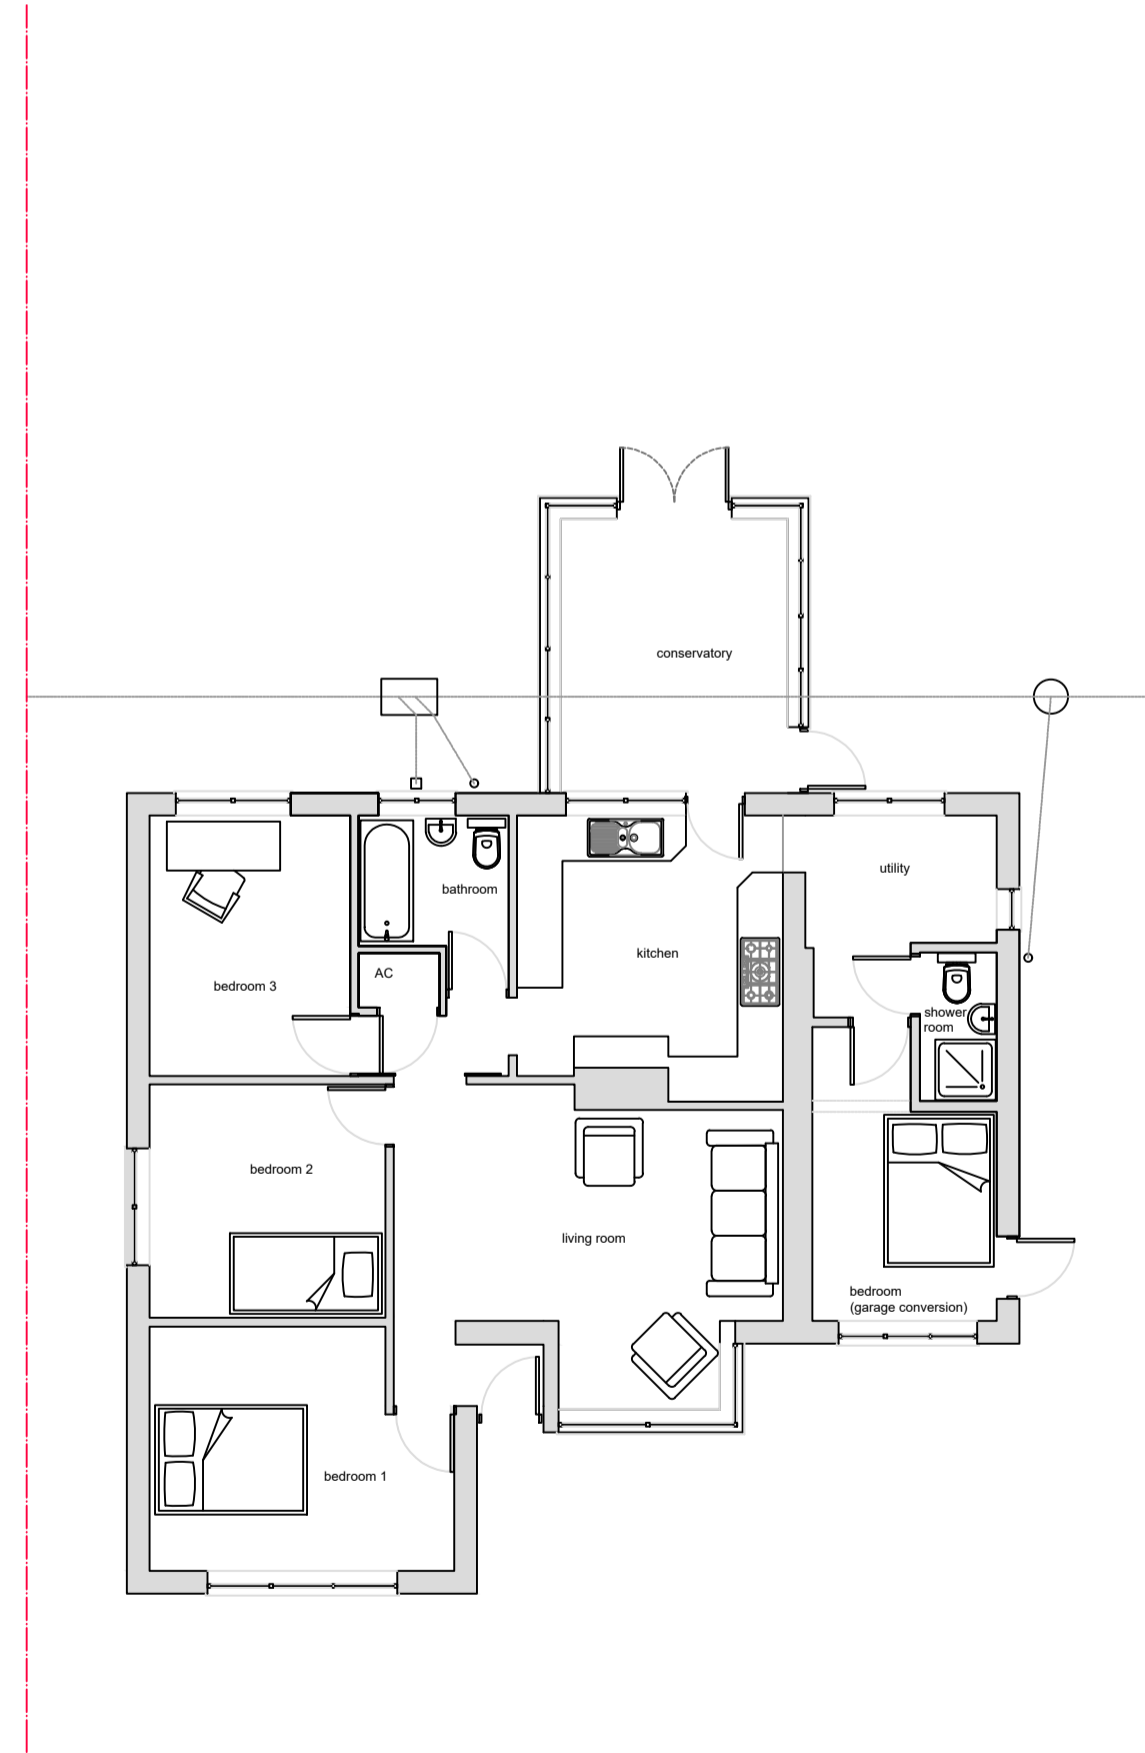

05 Existing Ground Floor Plan  
Scale 1:100

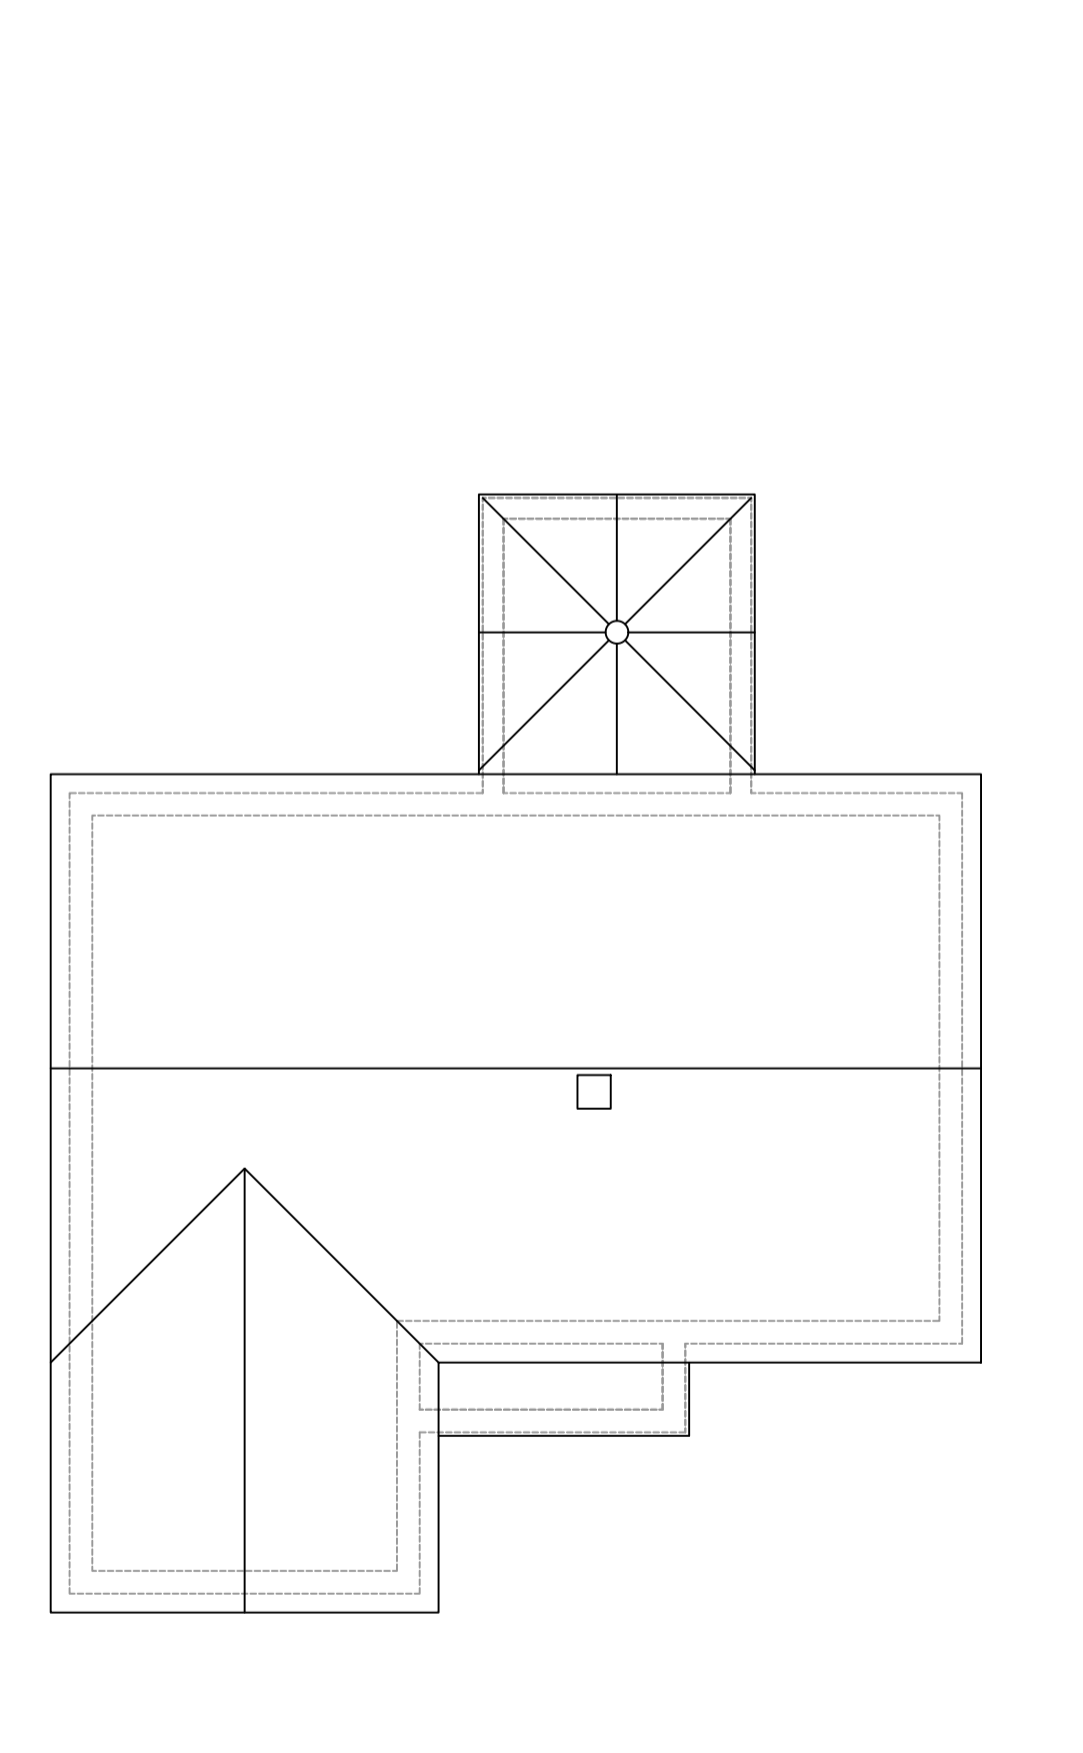

06 Existing Roof Plan  
Scale 1:100

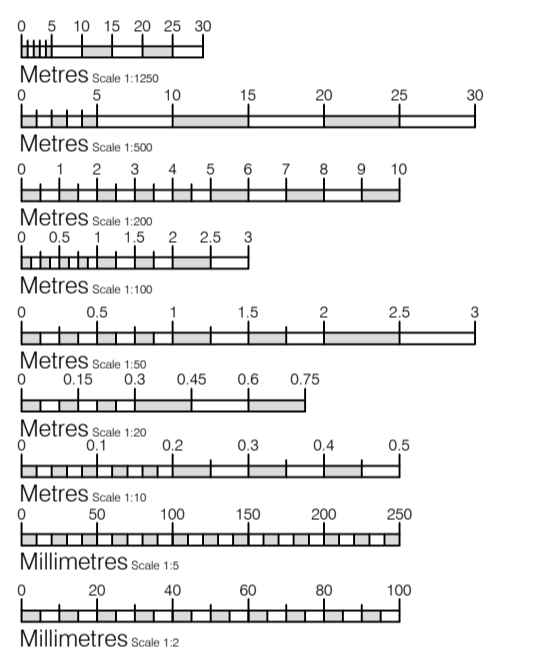

Notice  
The responsibility for setting-out of site and buildings rest solely with the contractors  
Drawings to be read in conjunction with Structural Engineers drawings  
Report immediately to JAT-Surv Ltd any apparent discrepancies

Rev Date Initial Notes  
Client  
**Brown**  
Project  
**15 Mercer Drive, Harrietsham, Kent, ME17 1AY**

Drawing Title  
**Existing Floor Plans and Elevations**

Drawn	Paper Size	Scale	Date
RT	A1	1:100	Feb 23
Project No.	Drawing No.	Rev	
23/0032	PL01	-	



Kent - London - South East  
(e) info@JAT-Surv.com  
(w) www.JAT-Surv.com  
(m) 07540 651867  
(t) 01795 536840