


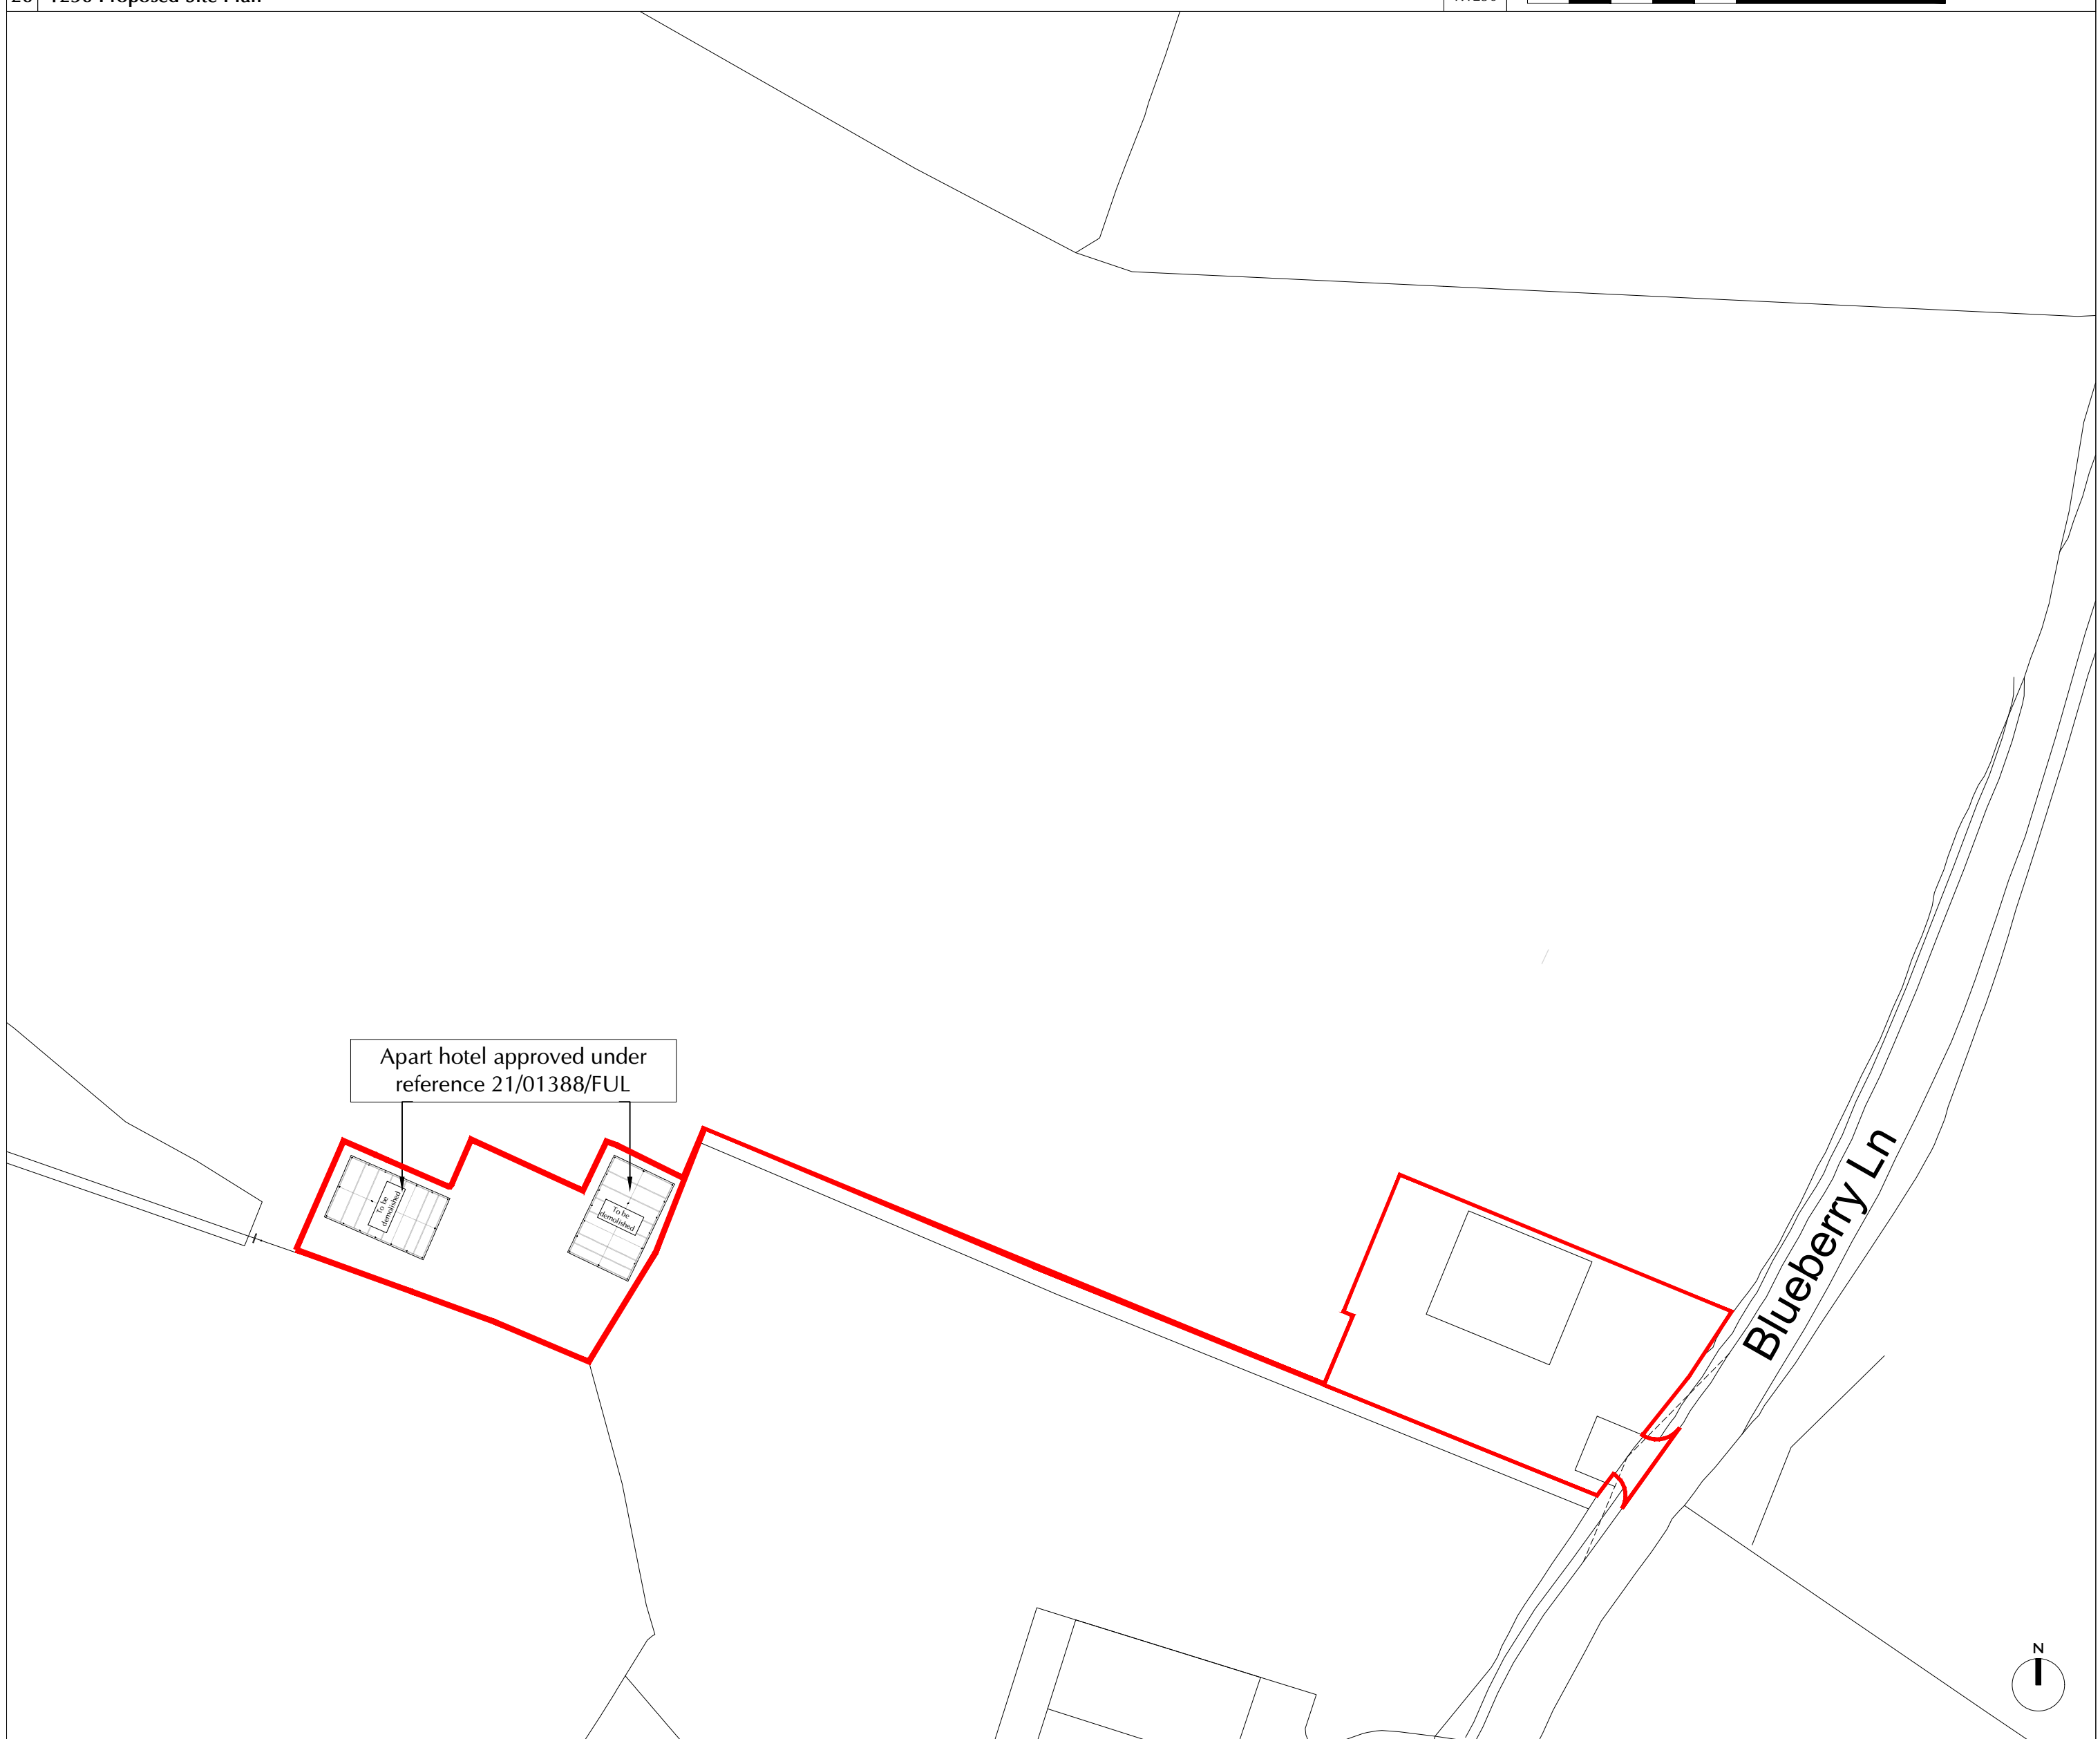

20 1250 Proposed Site Plan

1:1250 0 10m 50m 100m



20 1250 Proposed Block Plan

1:500 0 5m 20m 40m

NOTES

**Legal Info**  
 1. ©RDA Consulting Architects. Drawing not for construction. Do not scale from this drawing in either paper or digital form. Use written dimensions only. All dimensions are given in millimeters unless otherwise stated.  
 2. All survey information for others. Check all dimensions on site. Site boundaries to be confirmed by client's solicitors with reference to title deeds.  
 3. This drawing is intended for use by the commissioning client only. RDA do not assume any liability to any third party for the information herein.

REVISIONS	00/00/00	XX
-	First Issue	

JOB TITLE			
Proposed Apart Hotel			
DWG TITLE			
Proposed Site and Block Plan			
DATE	BY	CHECKED BY	A2
11/05/23	KNL	RND	
DWG NO.	REV.	STATUS	
2705(20)1250		Planning	

**RaynerDaviesArchitects**  
 Nottingham | Kent  
 The Joiners Shop  
 The Historic Dockyard  
 Chatham  
 Kent  
 ME4 4TZ  
 01634816020  
 www.rda-architects.co.uk

