



Proposed section A-A
SCALE 1:30

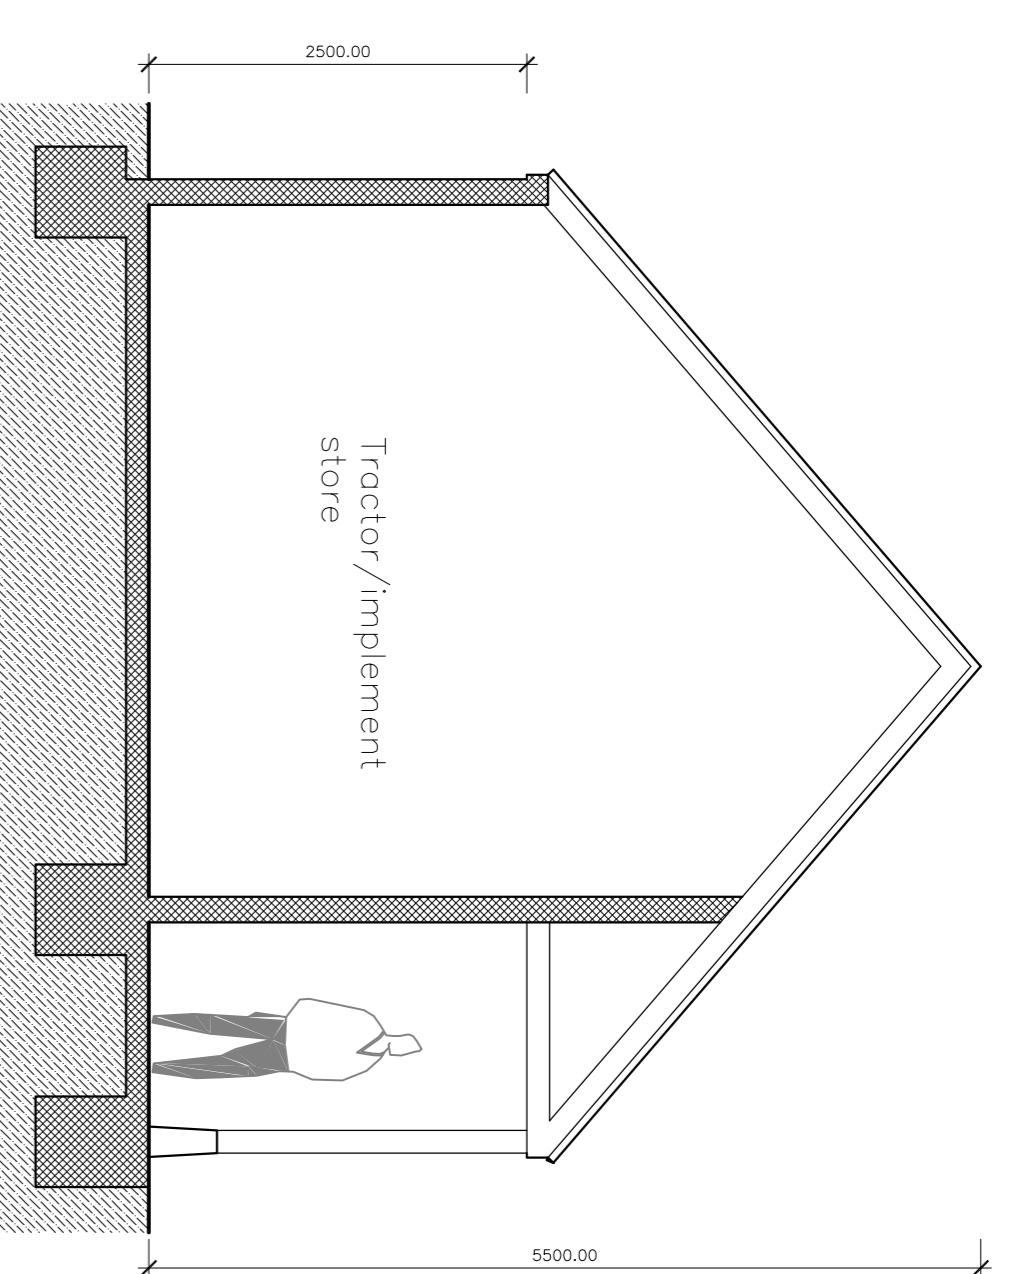


Proposed section B-B
SCALE 1:30

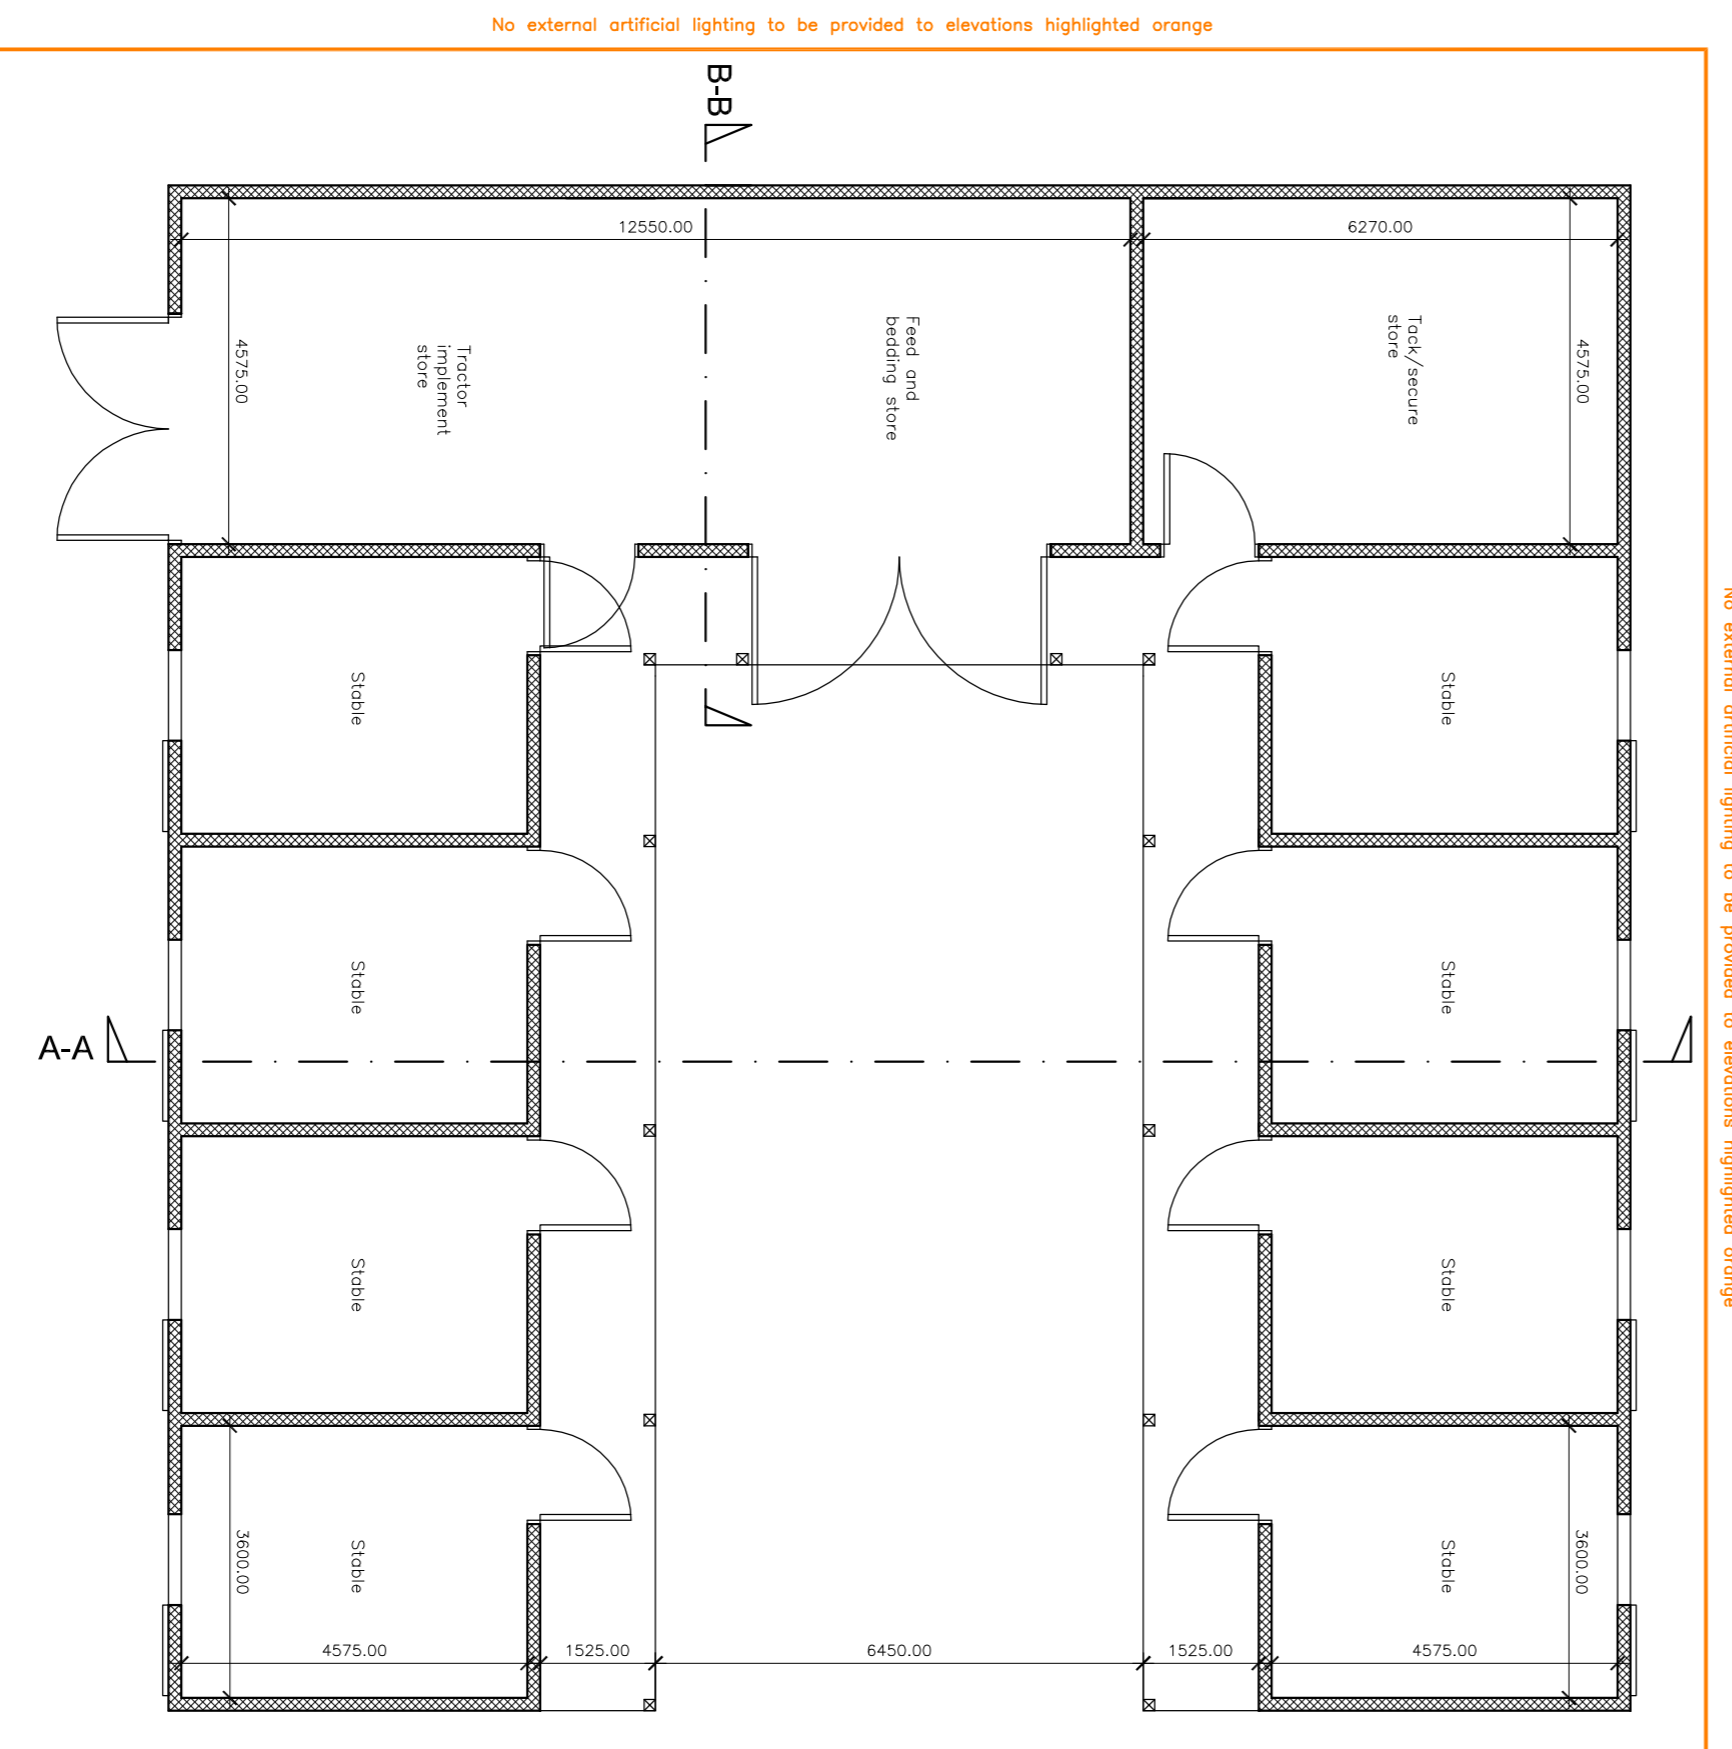


Proposed floor plan
SCALE 1:100


No external artificial lighting to be provided to elevations highlighted orange

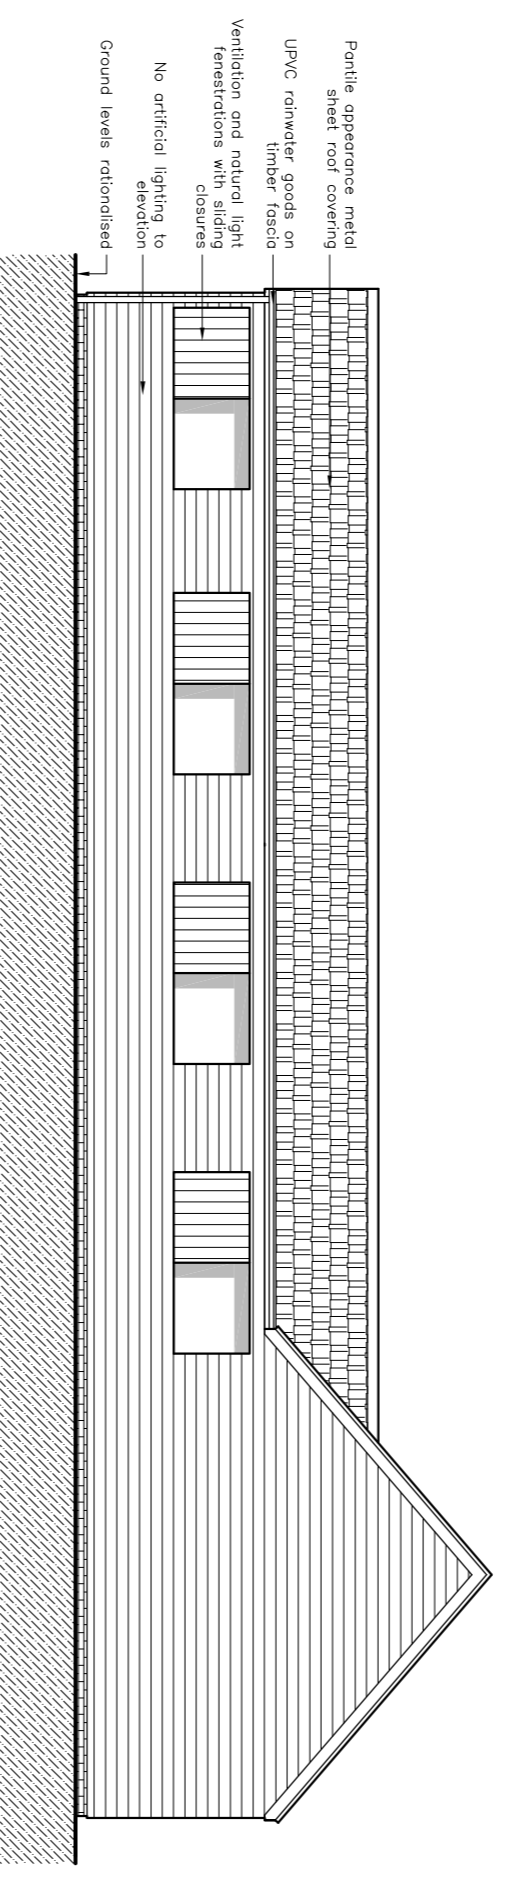


Proposed north east elevation
SCALE 1:100

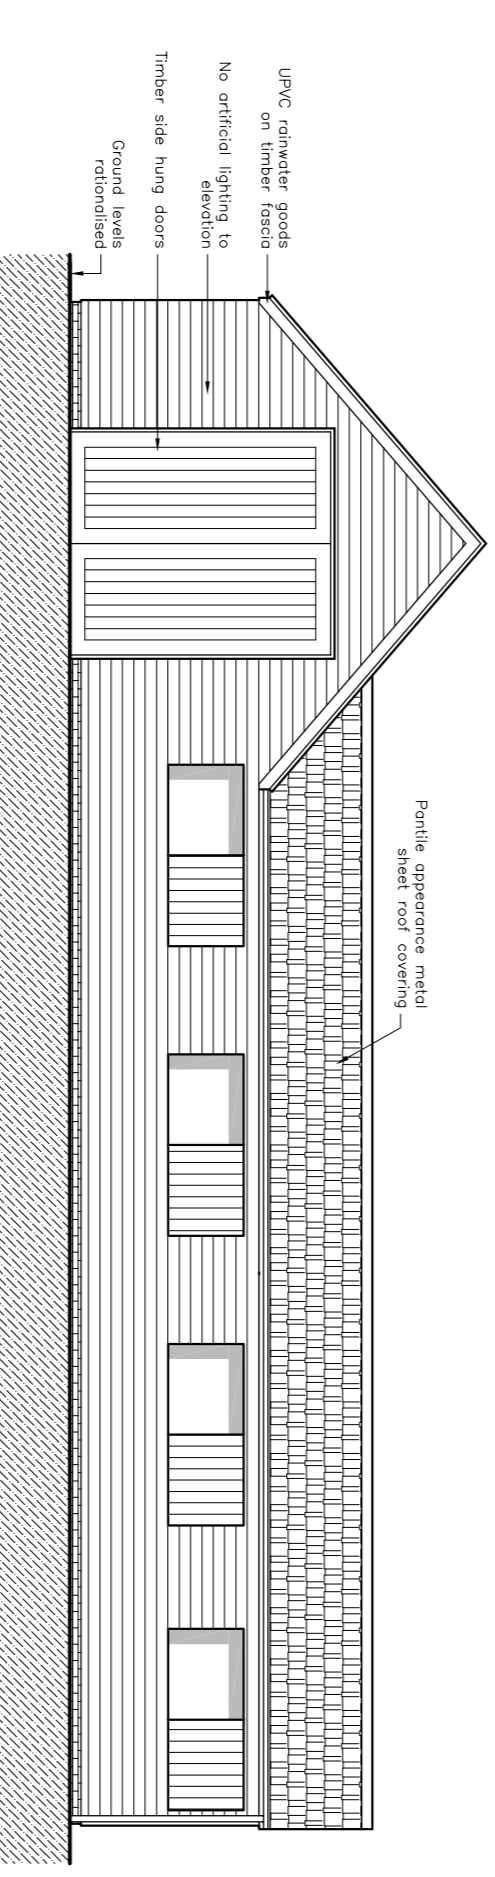

Proposed south west elevation
SCALE 1:100

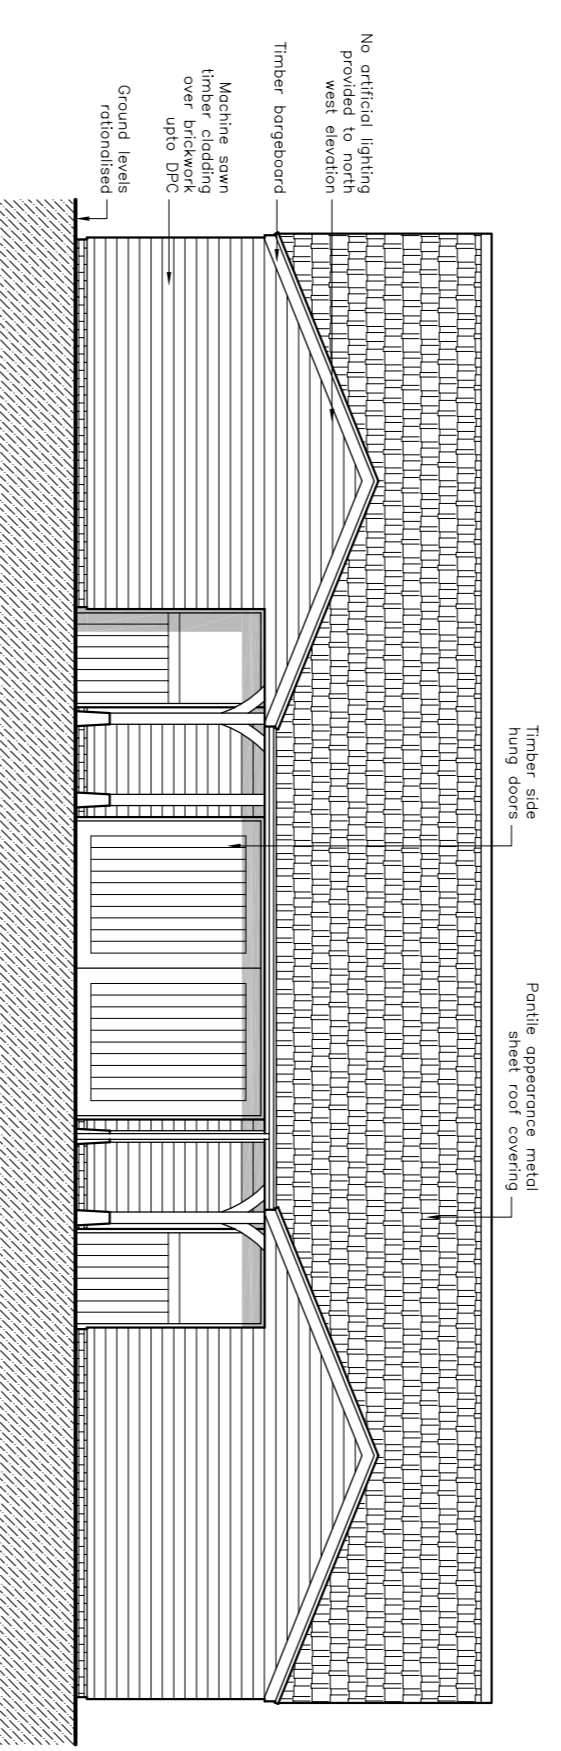

Proposed south east elevation
SCALE 1:100

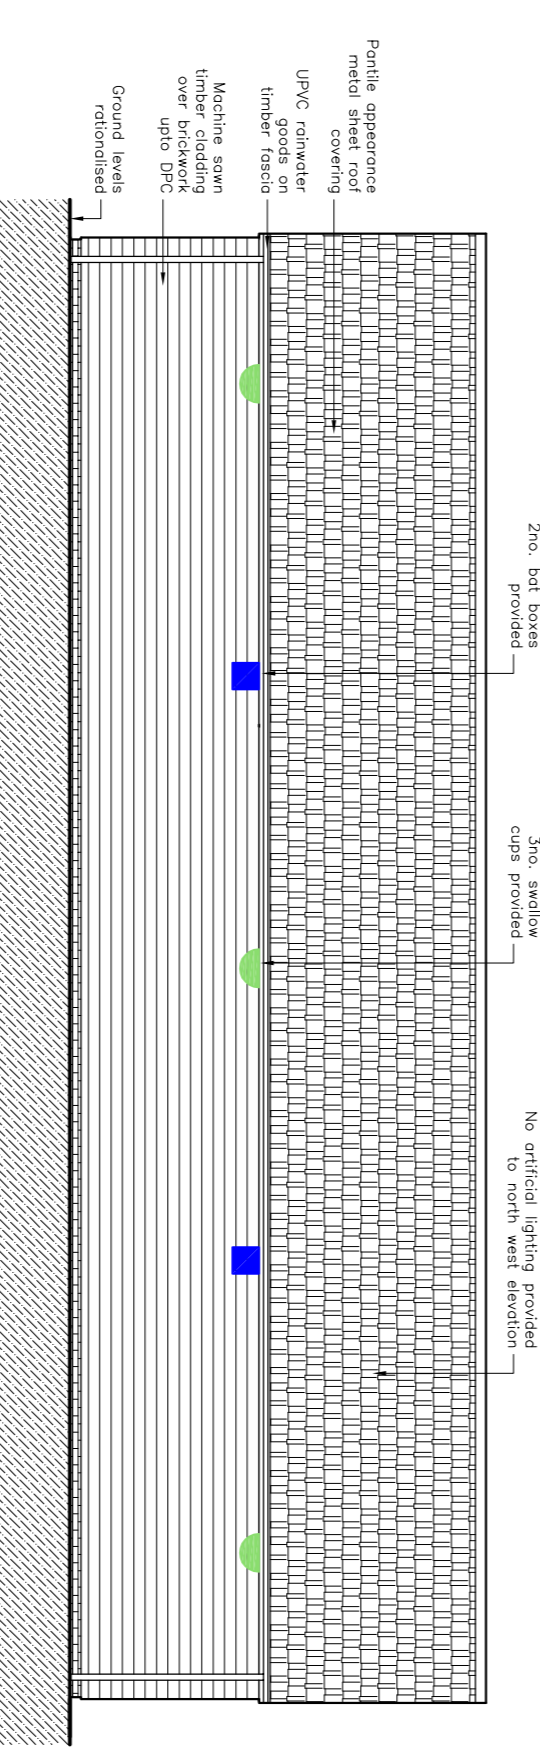

Proposed north west elevation
SCALE 1:100

PROPOSED STABLE BUILDING DRAWING

Ian S Ford Building Surveying and Planning Ltd

Director: I S Ford BSc, LC Ford BSc (Hons) MRICS & C/A Ford
Phone: 01761 463033 or 01779613272
Address: Smeaton Farm, Smeaton Lane, Bournemouth, Dorset, BH20 7XQ
Email: info@bournemouth.com or info@smeatonkedge.co.uk

Client: Mrs Kelly Neal
Drawn by: East Lodge, Chew Hill, Chew Magna, Somerset BS540 8SB

Job title: Change of use of land from mixed agricultural and equine to equine, erection of stable block, re-assignment of existing access, and associated works at land to the north of: Winford North Somerset BS540 8XX

Scale: 1:100 & 1:30 @ A1
Date: 05/23
Checked by: HF

Drawn by: LF
Proposed stable building drawing
Date: 2024-23-002 rev G

Rev#	Date	Revised:
A	05/23	Ecological enhancements added
B	05/23	Applicant specified amendments
C	05/23	Scale bar amended

Notes:

- This drawing is the copyright of Ian S Ford Building Surveying and Planning Ltd
- Unauthorized use or reproduction of this drawing without the written consent of Ian S Ford Building Surveying and Planning Ltd is prohibited.
- Use of this drawing for any other purpose is prohibited.
- Use of this drawing for any other purpose is prohibited.

Scale bar: 1:100 (0m, 1m, 2m, 3m, 4m, 5m) and 1:30 (0m, 0.5m, 1m, 1.5m, 2m, 2.5m)