






SITE PLAN AS PROPOSED (SCALE 1:200 @ A1)

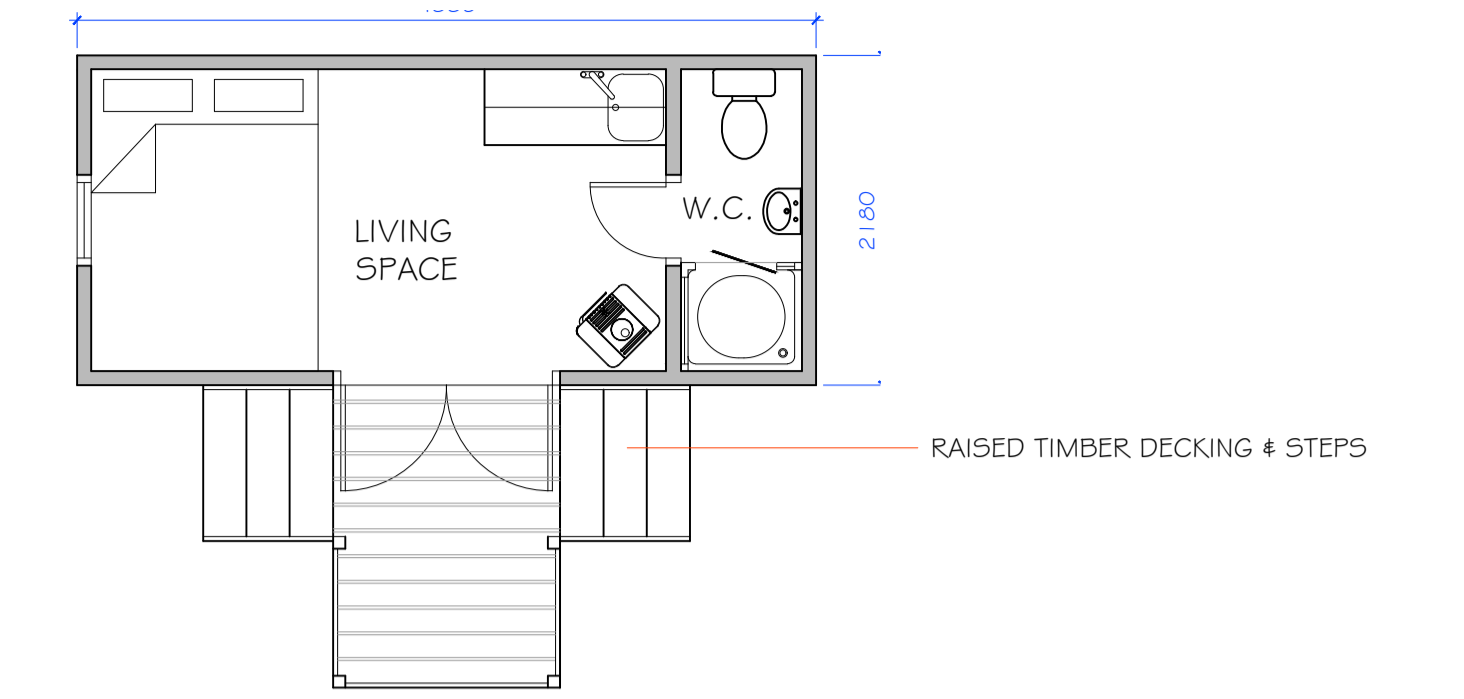

SHEPHERD'S HUT PLAN
(SCALE 1:50 @ A1)

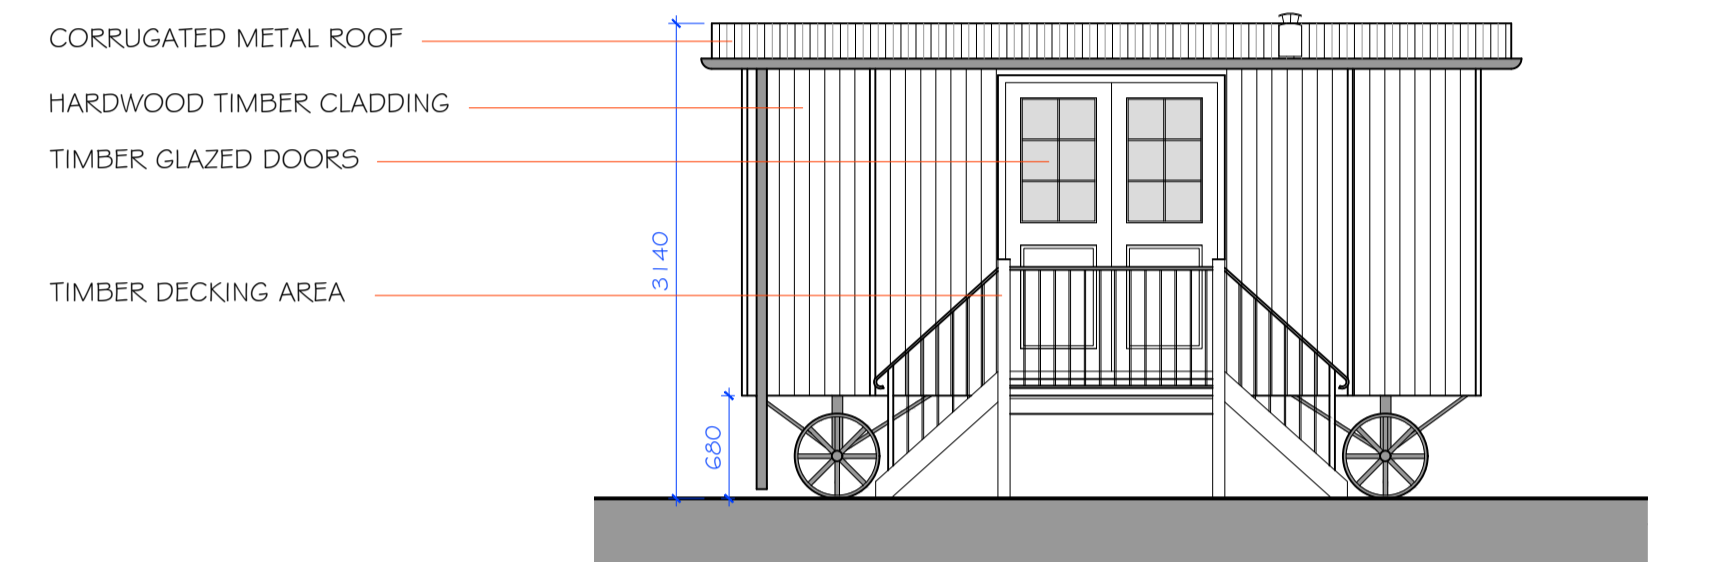


FRONT ELEVATION
(SCALE 1:50 @ A1)

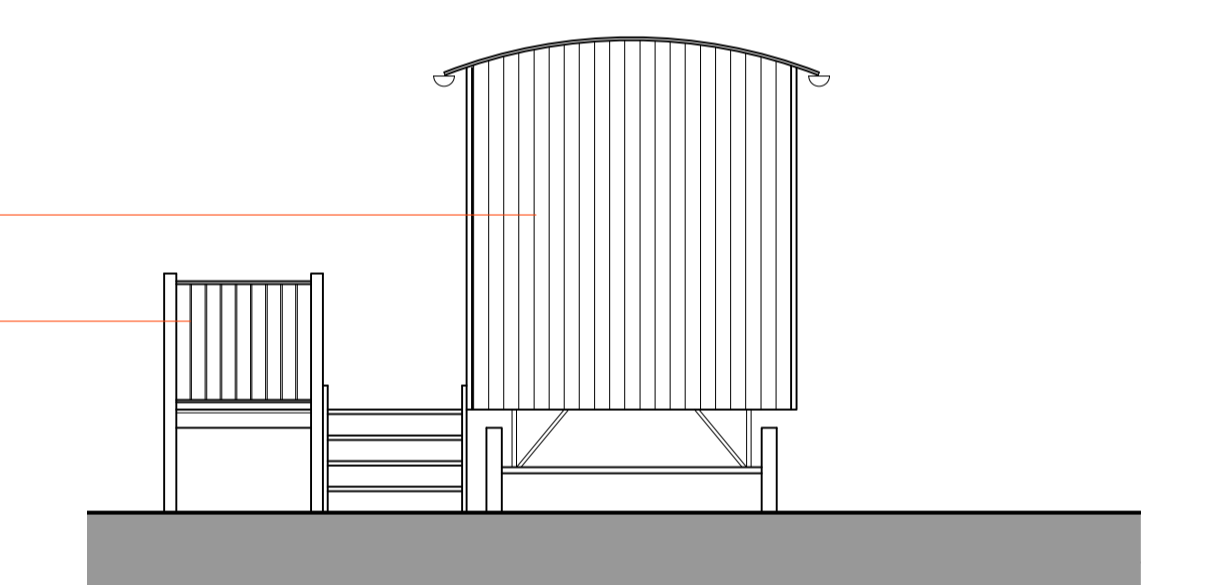


SIDE ELEVATIONS
(SCALE 1:50 @ A1)


- NEIGHBOURING FEILD
- HARDWOOD TIMBER CLADDING
- TIMBER DECKING AREA
- SCALPINGS/GRAVEL PATHS AS DETAIL OPPOSITE
- 1.8M HIGH TIMBER BOARDED FENCE
- ACCESS THROUGH EXISTING WALL INTO SITE
- TIMBER FRAMED SECURE BIKE STORAGE # BIN STORE
- NATIVE PLANTING AS SPECIFICATION NOTES

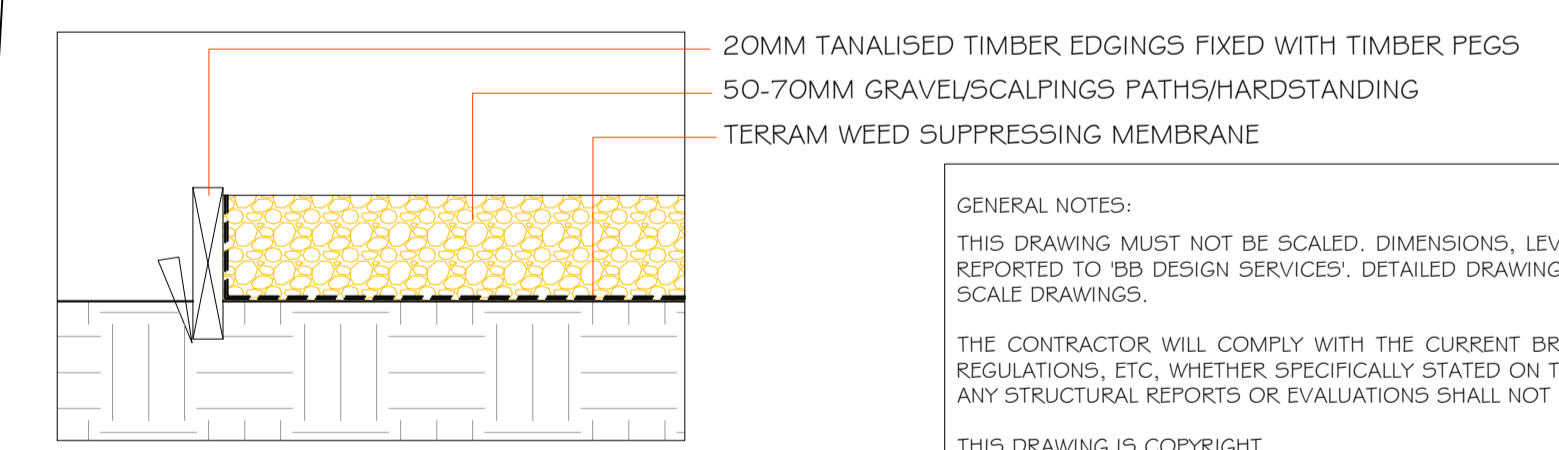

PATH/HARDSTANDING
(SCALE 1:5 @ A1)

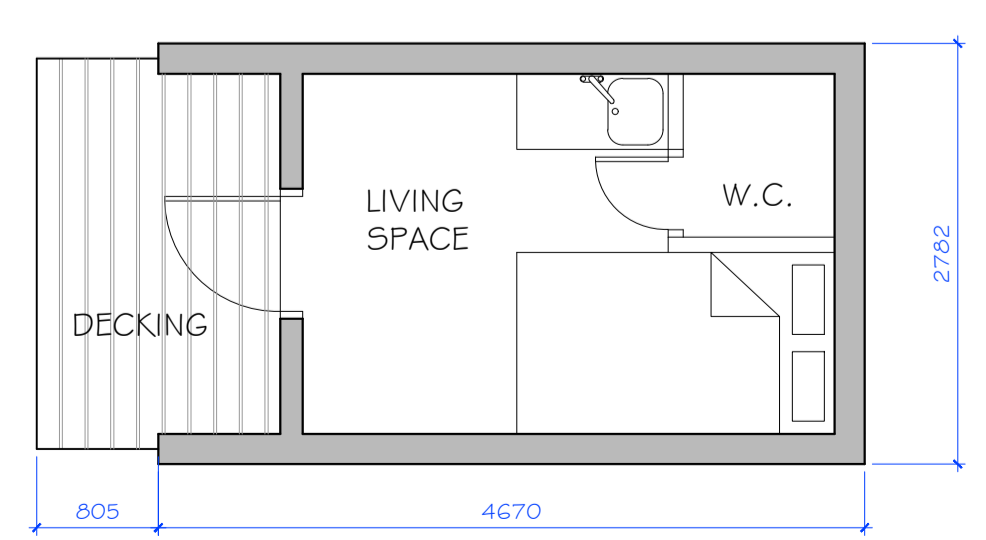

CAMPING POD PLAN (SCALE 1:50 @ A1)

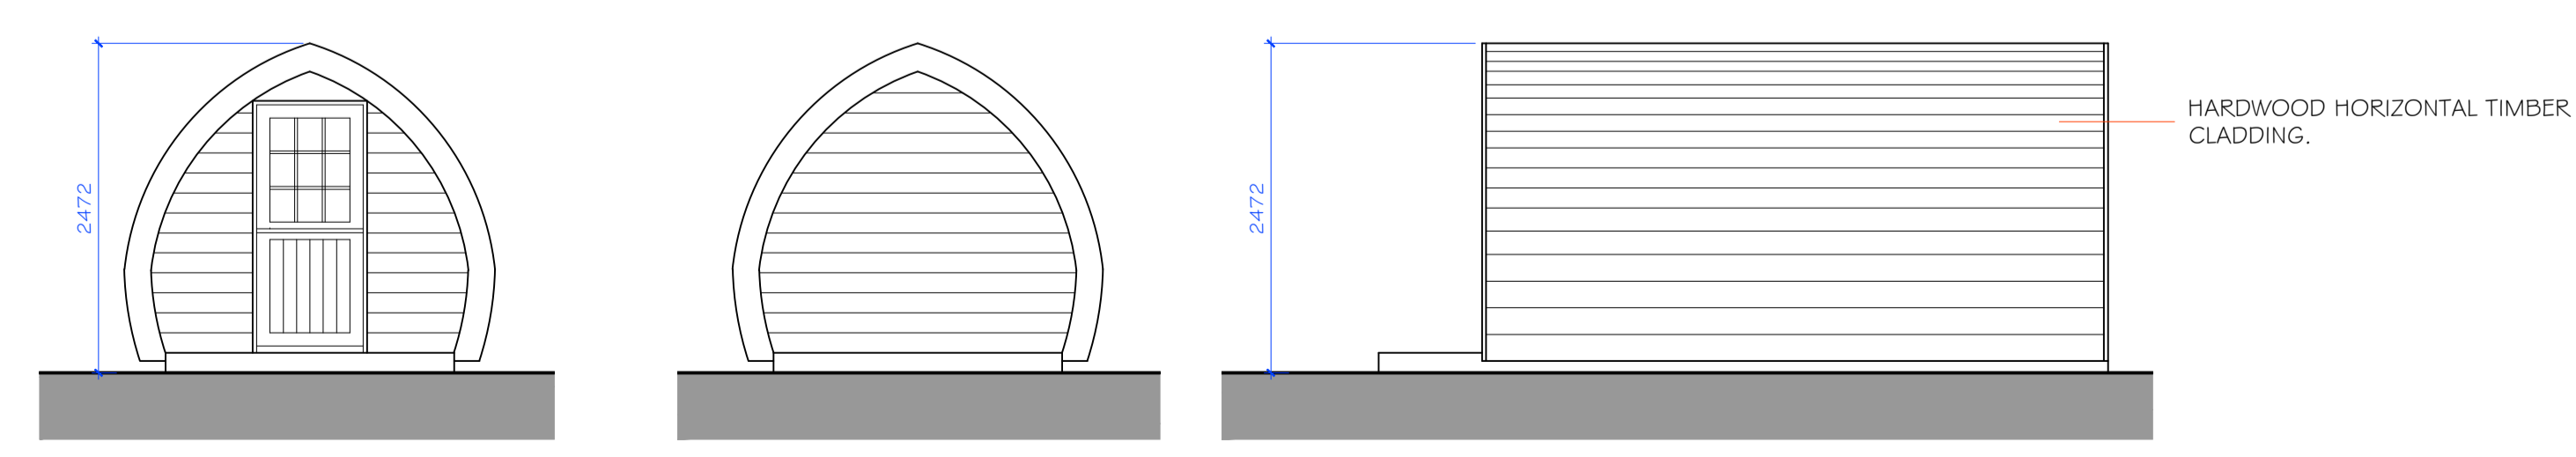

CAMPING POD ELEVATIONS (SCALE 1:50 @ A1)

GENERAL NOTES:
THIS DRAWING MUST NOT BE SCALED. DIMENSIONS, LEVELS, ETC. ARE ONLY TO BE USED AS ANY INACCURACIES MUST BE REPORTED TO 'BB DESIGN SERVICES'. DETAILED DRAWINGS AND LARGER SCALE DRAWINGS TAKE PRECEDENCE OVER SMALLER SCALE DRAWINGS.
THE CONTRACTOR WILL COMPLY WITH THE CURRENT BRITISH STANDARDS, BUILDING REGULATIONS, STATUTORY AUTHORITY REGULATIONS, ETC. WHETHER SPECIFICALLY STATED ON THIS DRAWING OR NOT. SURVEY DRAWINGS ARE A RECORD ONLY AND ANY STRUCTURAL REPORTS OR EVALUATIONS SHALL NOT BE DEEMED TO HAVE BEEN INCLUDED IN SUCH SURVEYS.
THIS DRAWING IS COPYRIGHT.

PROJECT		REVISIONS		
CAMPING PODS SITING AT: EM LEE BUNGALOW, LLANDDEWI SKIRRID, ABERGAVENNY, MONMOUTHSHIRE.		A	CAR PARKING ARRANGEMENTS AMENDED	15.2. 2017
		B	SITE LAYOUT AMENDED	22.3. 2023
		C		
		D		
		E		
		F		
DRAWING TITLE		BEN BOWKER Bathnbs		
DESIGN PROPOSALS SITE PLAN, FLOOR PLANS & ELEVATIONS AS PROPOSED				
DRAWING NO: 1702 - 02.B		SCALE: AS SHOWN		
DATE: DEC 16		Phone: 07739873462 Email: ben@bbdesignservices.co.uk www.bbdesignservices.co.uk		