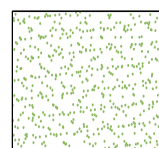
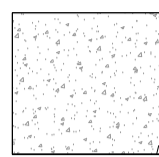
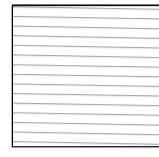
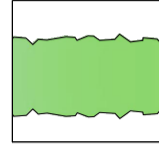
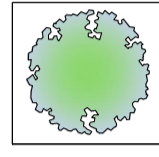


LEGEND

-  INDICATES GRASSED AREAS
-  INDICATES AREAS OF HARDSTANDING LAID USING A 'NO DIG' METHOD AS APPROVED DRAWING 1702 - 02.A.
-  INDICATES AREAS OF SLIGHTLY ELEVATED DECKING ON A DEMOUNTABLE TIMBER FRAME.
-  INDICATES AREAS OF NATIVE HEDGING PLANTED AS SPECIFICATION OPPOSITE.
-  INDICATES TREES PLANTED ON APPLICATION SITE AS INDICATED OPPOSITE & BELOW.

SPECIFICATION

ALL NEW HEDGES WILL BE THE FOLLOWING SPECIFICATION AND PLANTED WITHIN THE FIRST SEASON. THE NEW HEDGE WILL BE PLANTED TO ENSURE IT IS SET A MINIMUM OF 1.0M WITHIN ANY VISION SPLAYS. HEDGES TO BE PLANTED TO BS 3936: PART 1, CONSISTENT IN SPECIES, CULTIVAR AND CLONE TO ENSURE A UNIFORM HEDGE.

HAWTHORN	CRATAEGUS MONOGYNA	45%
HAZEL	CORYLUS AVELLANA	20%
BLACKTHORN	FRUNUS SPINOSA	10%
HOLLY	ILEX AQUIFOLIUM	10%
FIELD MAPLE	ACER CAMPESTRE	10%
GUelder ROSE	VIBURNUM OPULUS	3%
SPINDLE	EUONYMUS EUROPAEUS	2%

WILDFLOWER MIX TO CONSIST OF THE FOLLOWING:
 CORNFIELD MIXTURES CONTAIN ANNUAL WILDFLOWERS WHICH WILL PRODUCE A COLOURFUL DISPLAY IN ONE GROWING SEASON FROM AN AUTUMN OR SPRING SOWING. EC1 CONTAINS A SELECTION OF THE BRIGHTEST, MOST POPULAR CORNFIELD FLOWERS. THIS MIXTURE WILL GROW WELL IN MOST SOIL TYPES. TO COMPRISE OF THE FOLLOWING;

- 50% AGROSTEMMA GITHAGO (CORNCOCKLE)
- 5% ANTHEMIS AUSTRIACA (CORN CHAMOMILE)
- 20% CENTAUREA CYANUS (CORNFLOWER)
- 15% GLEBIONIS SEGETUM (CORN MARIGOLD)
- 10% PAPAVER RHOEAS (COMMON POPPY)

TREES

TO BE A MIX OF ERGEMONT RUSSET APPLE, MORRELO CHERRY AND VICTORIA PLUMB. MOST TREES WILL BE PLANTED 10-12CM GIRTH ROOT BALL PLANTED IN FIRST WINTER/SPRING SEASON. SOME Yew (TAXUS BACCATA) TREES WILL BE INTRODUCED TO PROVIDE ALL YEAR ROUND SCREENING TO RETAINED SHEPHERD HUTS.

 INDICATES LOCATION OF INSECT HIBERNACULA SIMILAR TO IMAGE BELOW.

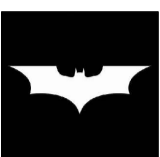
 INDICATES LOCATIONS OF GENERAL PURPOSE 2F SCHWEGLER BAT BOXES FIXED TO TREES AT HIGH LEVEL.

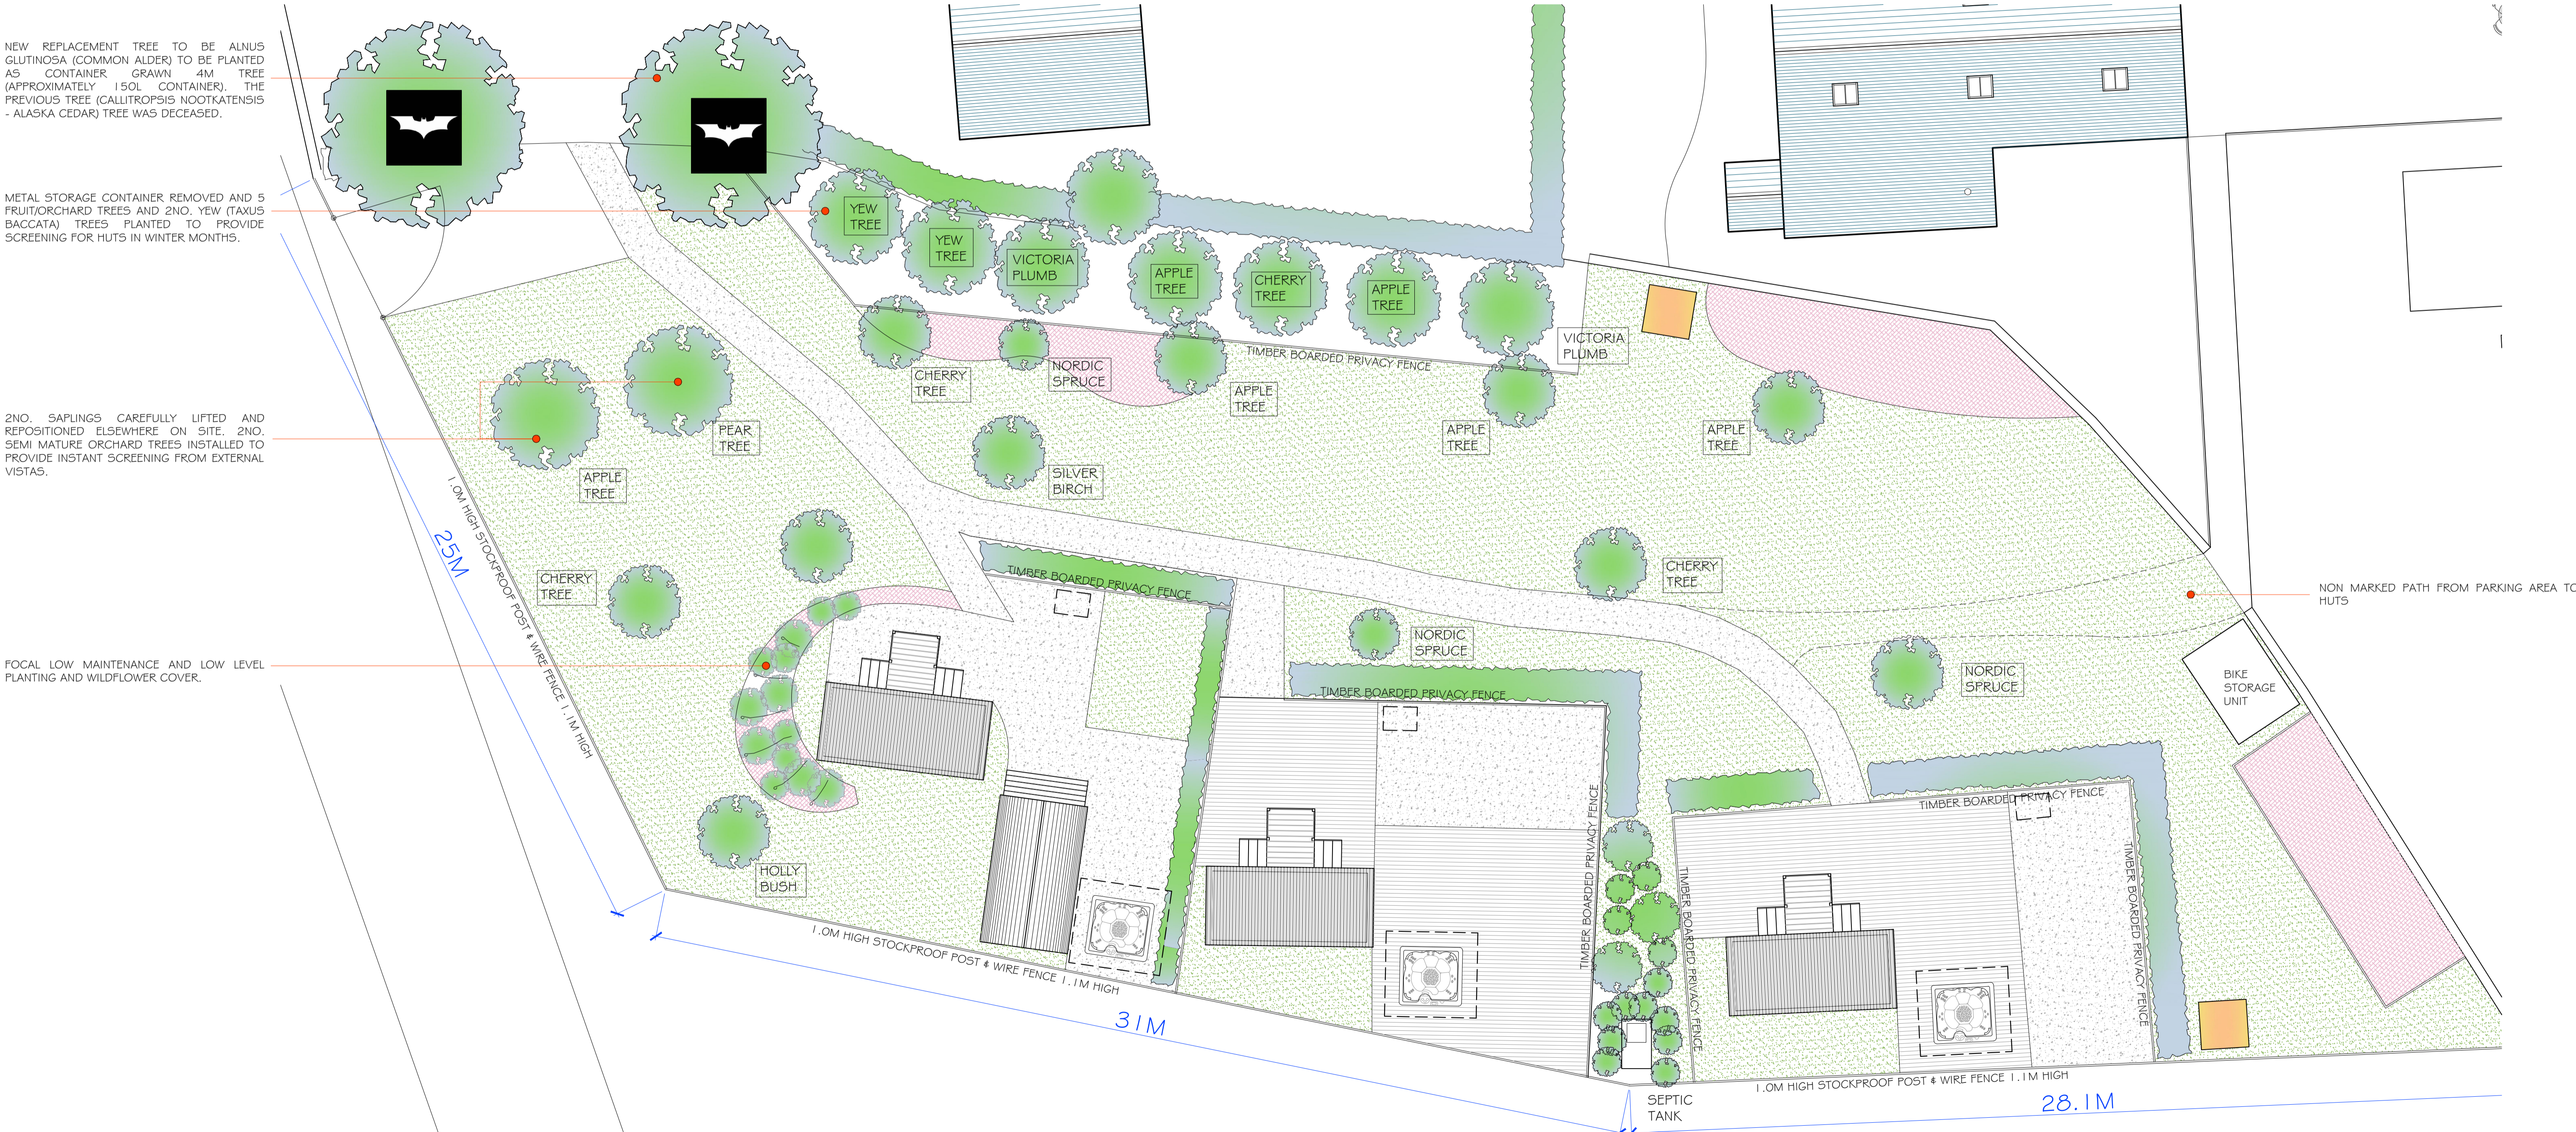


IMAGE OF TYPICAL PALLET/TIMBER INSECT HIBERNACULA.

PROJECT		REVISIONS	
CAMPING PODS SITING AT: EM LEE BUNGALOW, LLANDDEWI SKIRRID, ABERGAVENTNY, MONMOUTHSHIRE.		A	xxxx
DRAWING TITLE		B	
PROPOSED/ENHANCED LANDSCAPING PLAN		C	
DRAWING NO: 1702 - 04.A		D	
SCALE: AS SHOWN		E	
DATE: MARCH 23		F	

BEN BOWKER
 Bathons

Phone: 07739973482
 Email: ben@bbdesignservices.co.uk
 www.bbdesignservices.co.uk



SITE PLAN AS PROPOSED (SCALE 1:100 @ A1)