



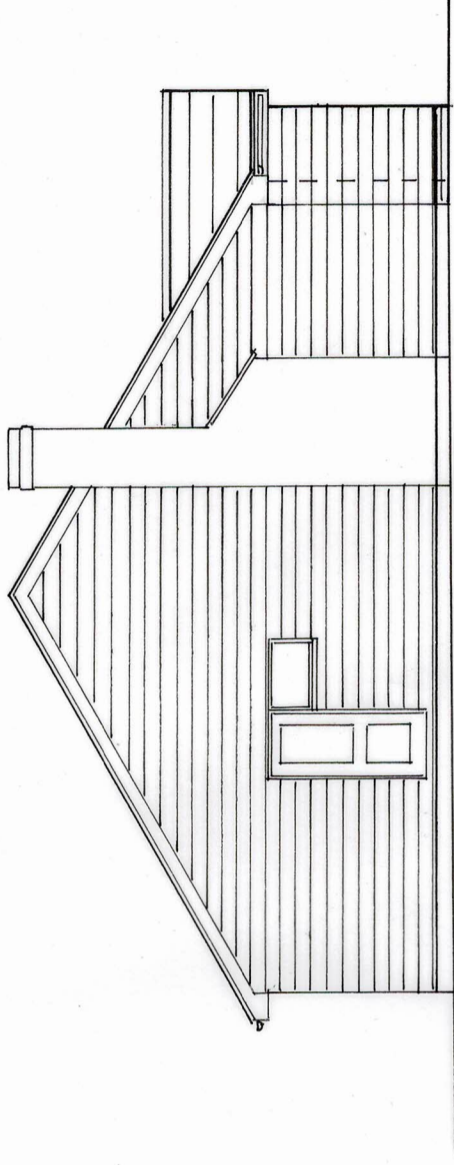


PROPOSED SOUTH ELEVATION

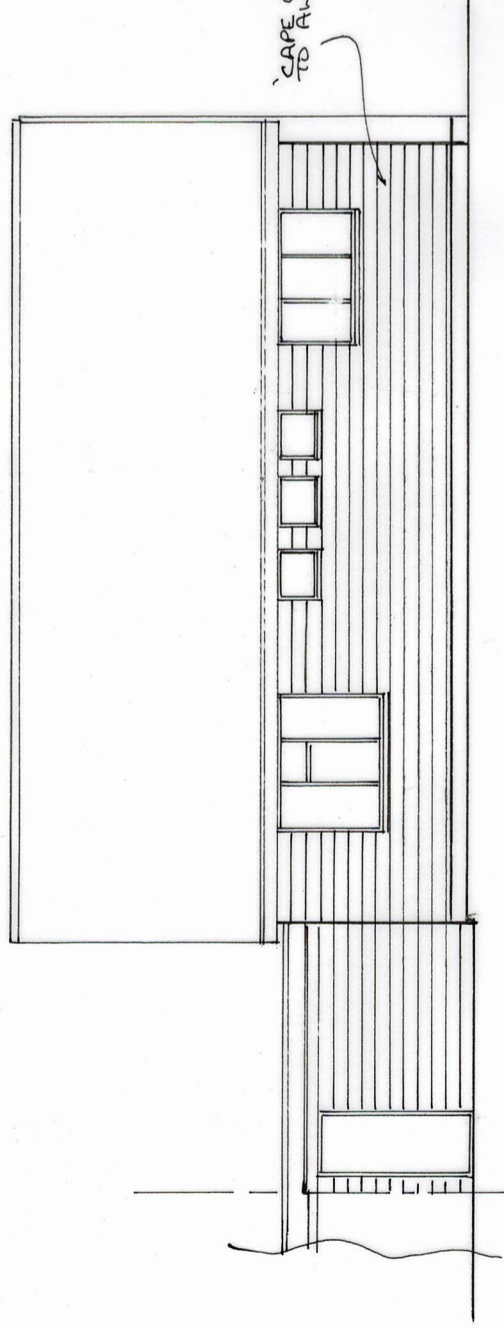

PROPOSED WEST ELEVATION



PROPOSED NORTH ELEVATION

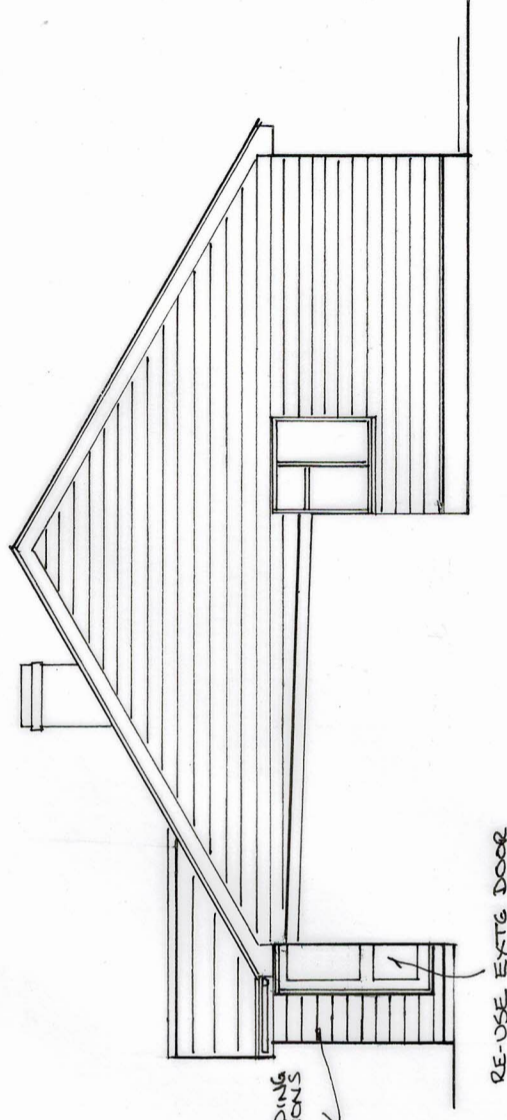

PROPOSED EAST ELEVATION



1:100 on A3

SITE 10 QUAY LANE

BRADING

IOW

TITLE PROPOSED

ELEVATIONS

DATE 04/23

SCALE 1:100 @A3

DRG NO

B/223/698/03