


SECTION A-A 1:50



ROOF PLAN 1:50

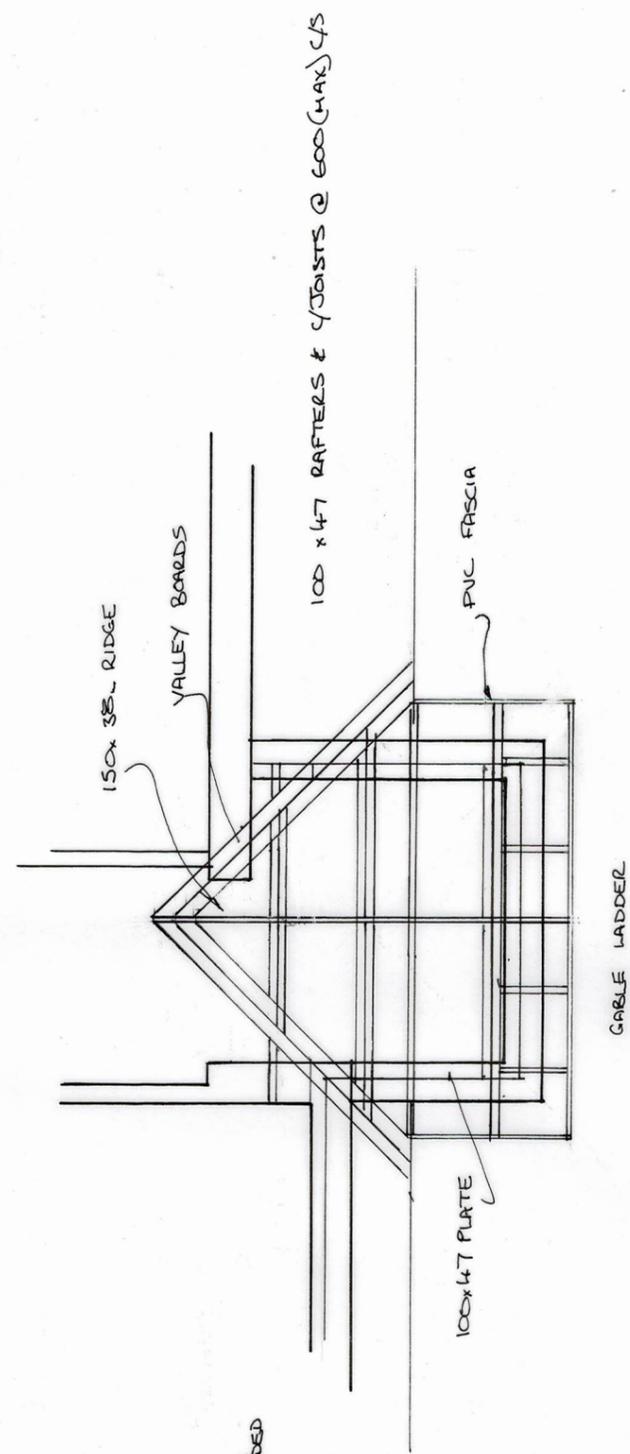

SITE	10 QUAY LANE	TITLE	SECTION	DATE	04/23	DRG NO	B/223/698/04
	BRADING		ROOF	SCALE	1:50 @A3		
	IOW						