


EXISTING FLOOR PLAN 1:50



PROPOSED FLOOR PLAN 1:50

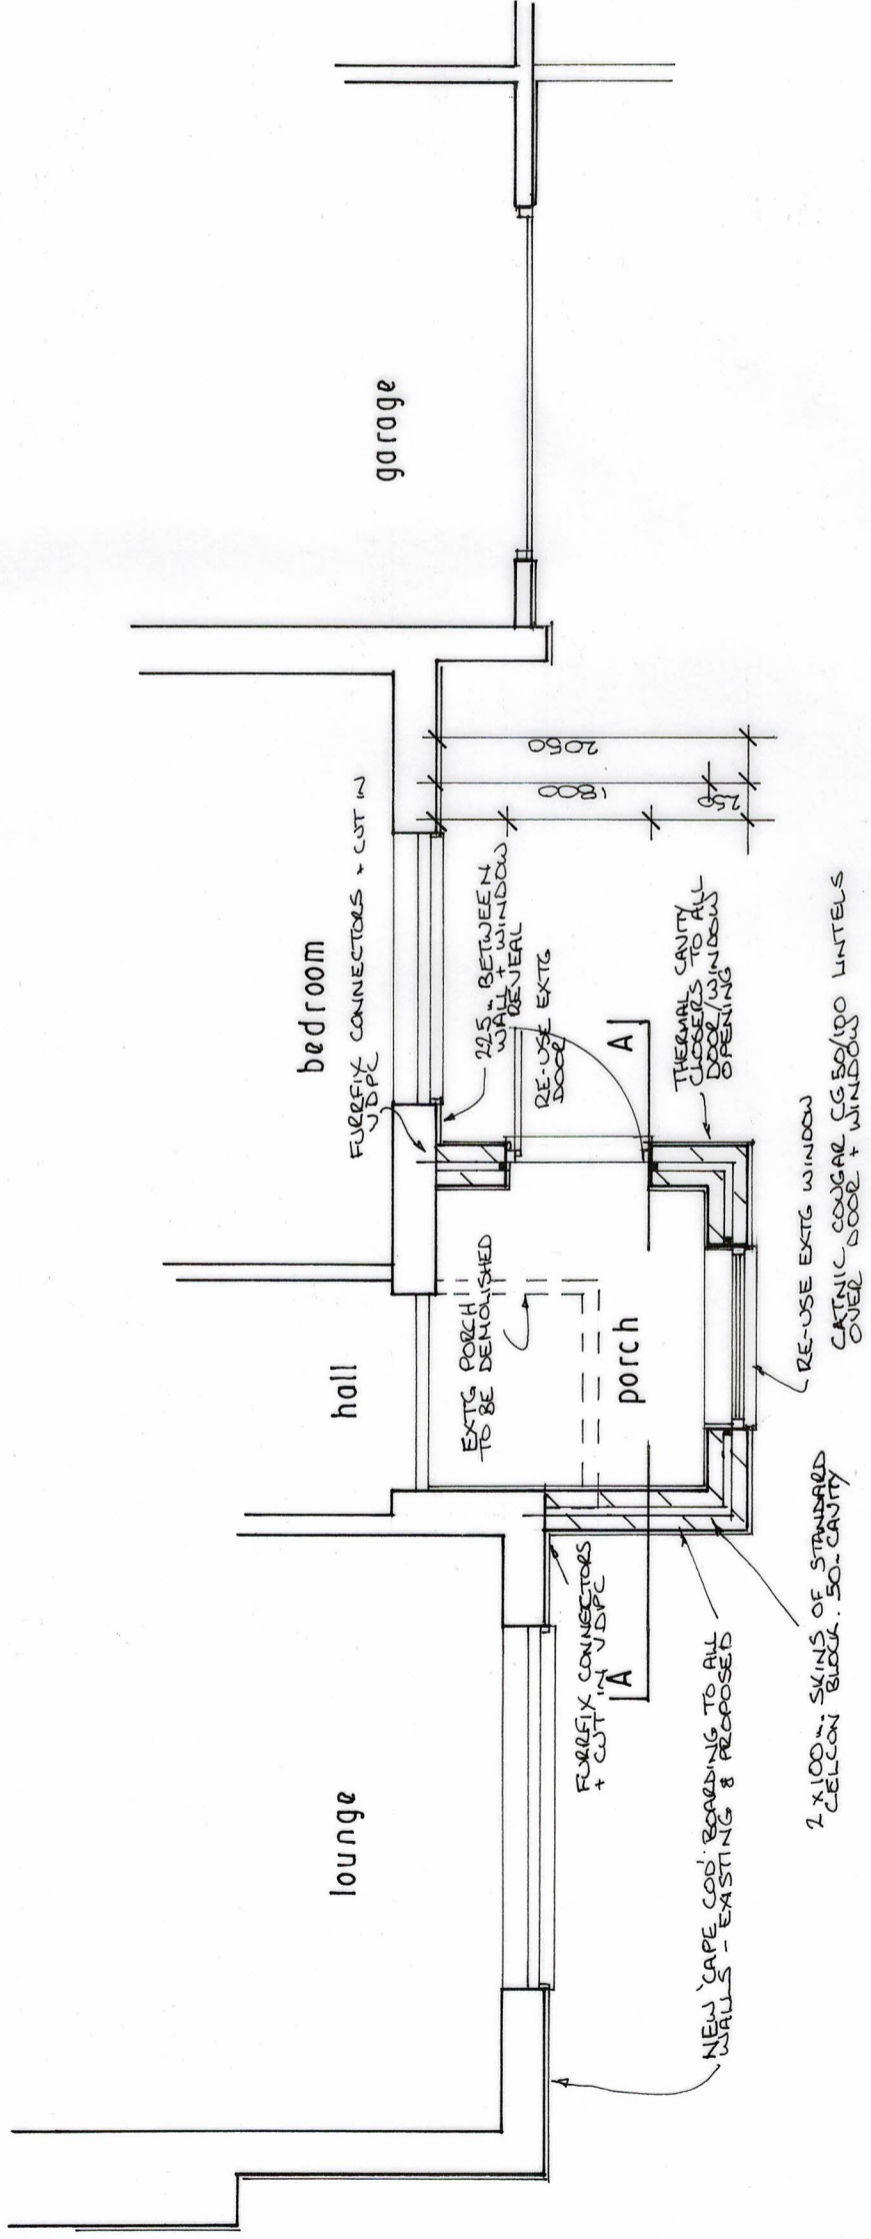

1:50 at A3

SITE 10 QUAY LANE

TITLE FLOOR PLANS

DATE 04/23

DRG NO B/223/698/01

SCALE 1:50 @A3

BRADING

IOW