


LOCATION PLAN 1:2500

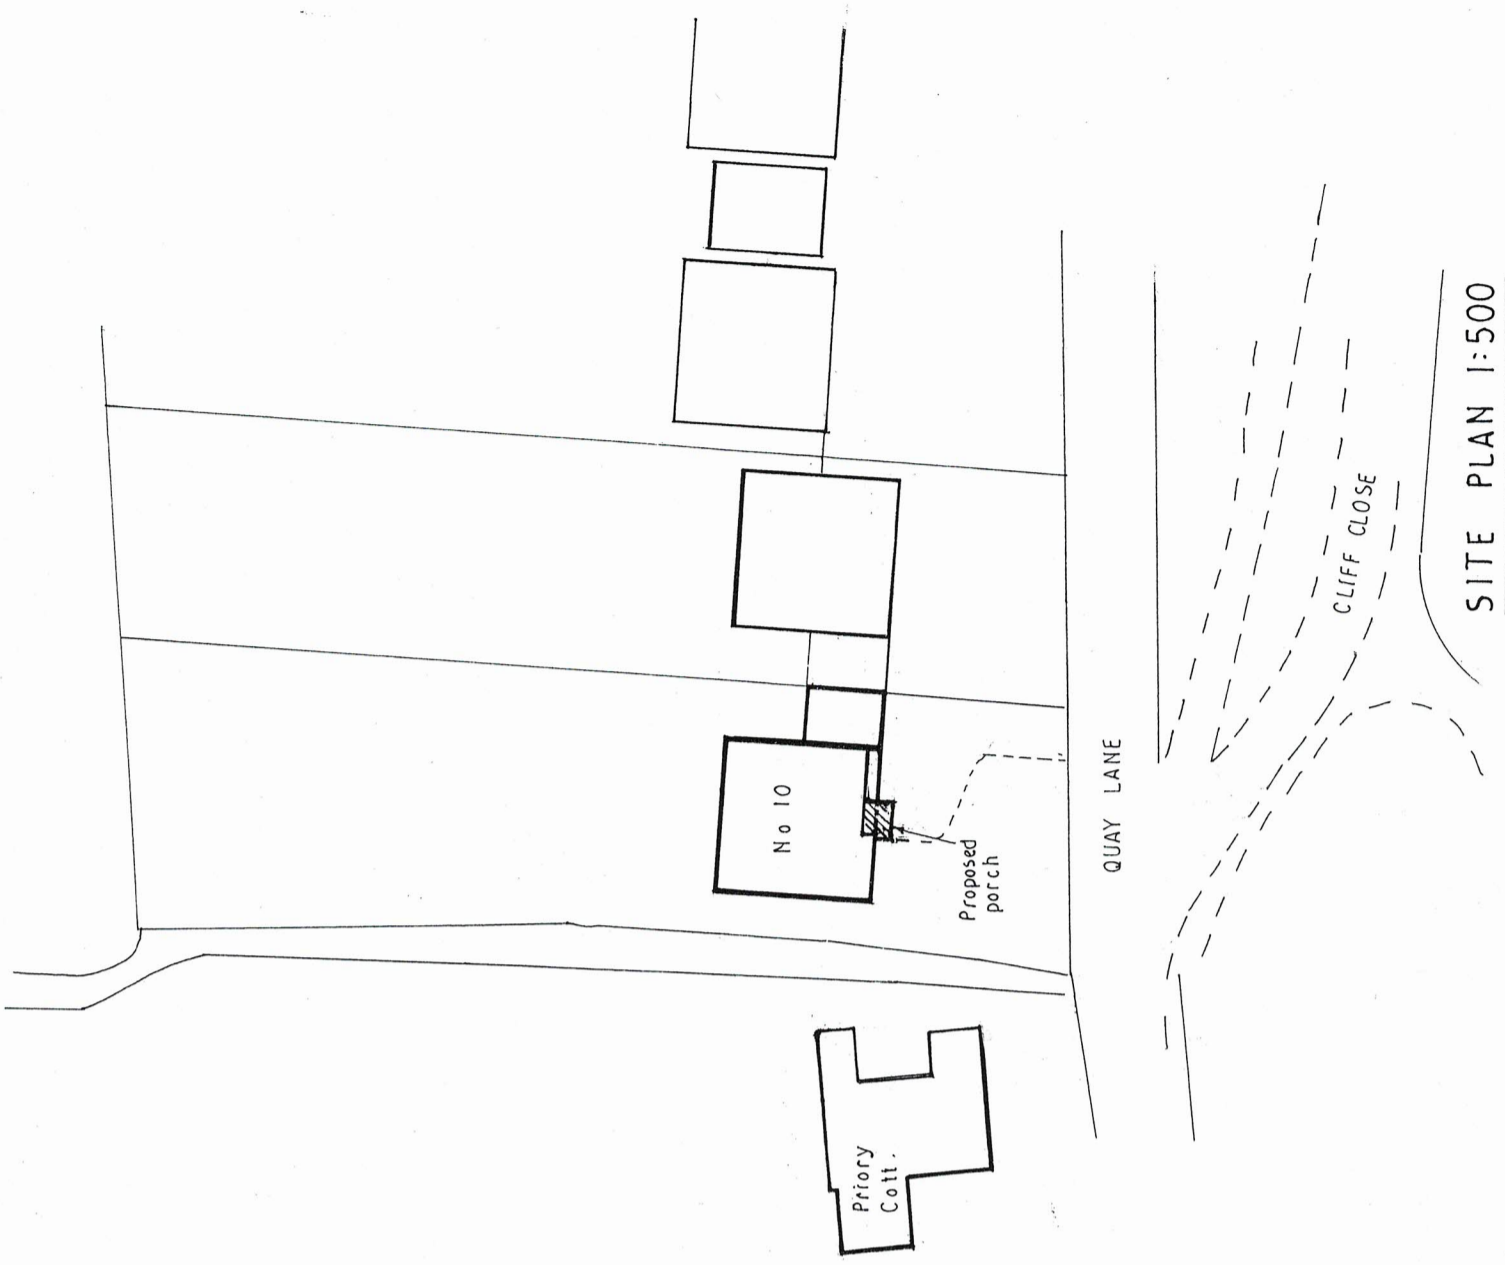

SITE PLAN 1:500

SITE	10 QUAY LANE	TITLE	SITE PLANS	DATE	04 /23	DRG NO	B/223/698/05
	BRADING			SCALE	1:500 @A3		
	IOW						