


Proposed Block Plan
Scale 1:500 @ A1




© 1999-2023 UK Planning Maps
www.ukplanningmaps.com



© 1999-2023 UK Planning Maps
www.ukplanningmaps.com

 

Site Location Plan
Scale 1:1250

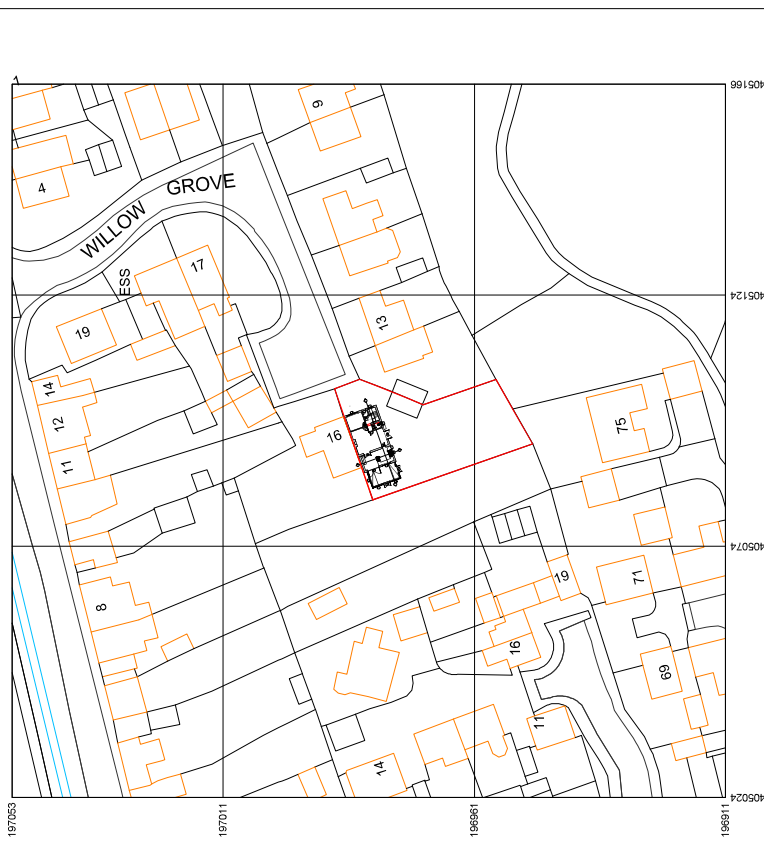

Existing Block Plan
Scale 1:500 @ A1

Produced on 21 May 2023 from the Ordnance Survey National Geographic Database and incorporating surveyed revision available at this date.
This map shows the area bounded by 405024 196911, 405166 196911, 405166 197053, 405024 197053, 405024 196911.
Crown copyright and database rights 2023 OS 100054135. Supplied by copla. Ad trading as UKPlanningMaps.com a licensed Ordnance Survey partner (OS 100054135).
Data licence expires 21 May 2024. Unique plan reference: v2z/952355/1294747



Existing Block Plan
Scale 1:500 @ A1

No.	Date	Appr	Revision Notes

No.	Date	Issue Notes
1.	XX.05.22	comments

Client: Mr & Mrs Carter
Site Address: 15 Willow Grove
South Cerney
Cirencester

Project: Proposed Extension and alterations
Drawing Title: Site Location Plan and Block Plans
Drawing Number: 2022/11/18/010
Scale: Floor Plans 1:50 @ A1
Elevations 1:100 @ A1

Lee Clarke
Architectural Services
1D Barton Court
Gloucester Street
Cirencester
Gloucestershire
GL7 2DL
Mobile: 07960 046 308
email: LeeClarke1969@gmail.com