


Side Elevation 2

Rear Elevation

Side Elevation 1

Front Elevation

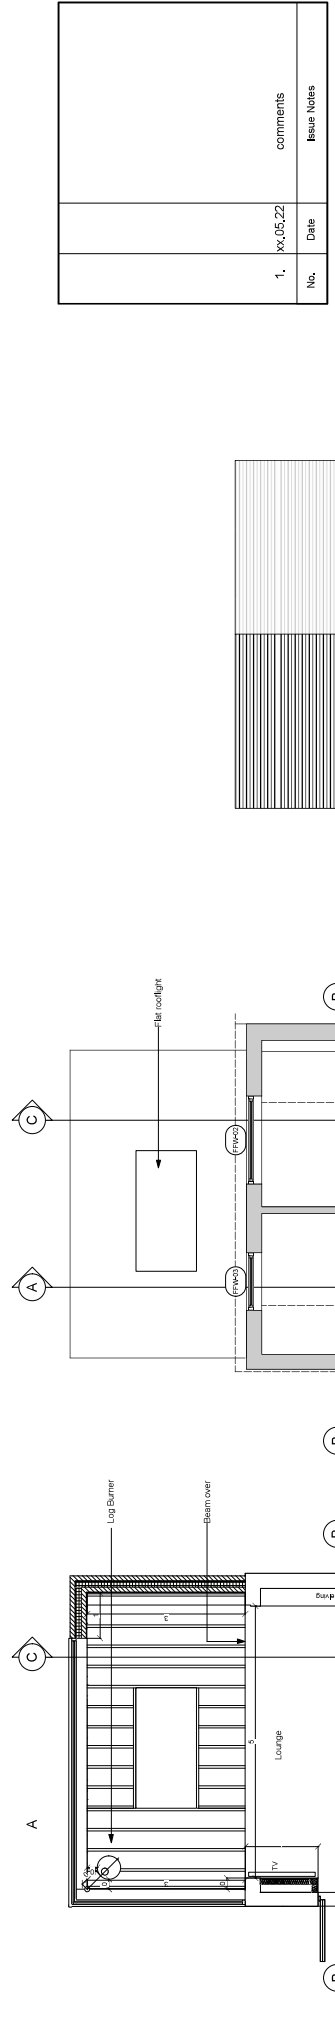

No.	Date	Issue Notes
1.	XX.05.22	comments

Client: Mr & Mrs Carter
Site Address: 15 Willow Grove South Cerney Cirencester

Project: Proposed Extension and alterations
Drawing Title: Proposed Floor Plans & Elevations
Drawing Number: 2022/1118/003 REV F
Scale: Floor Plans 1:50 @ A1 Elevations 1:100 @ A1

Lee Clarke
 Architectural Services
 1D Barton Court Gloucester Street Cirencester Gloucestershire GL7 2DL
 Mobile: 07960 046 308
 email: LeeClarke1969@gmail.com

