



Section. 1:100

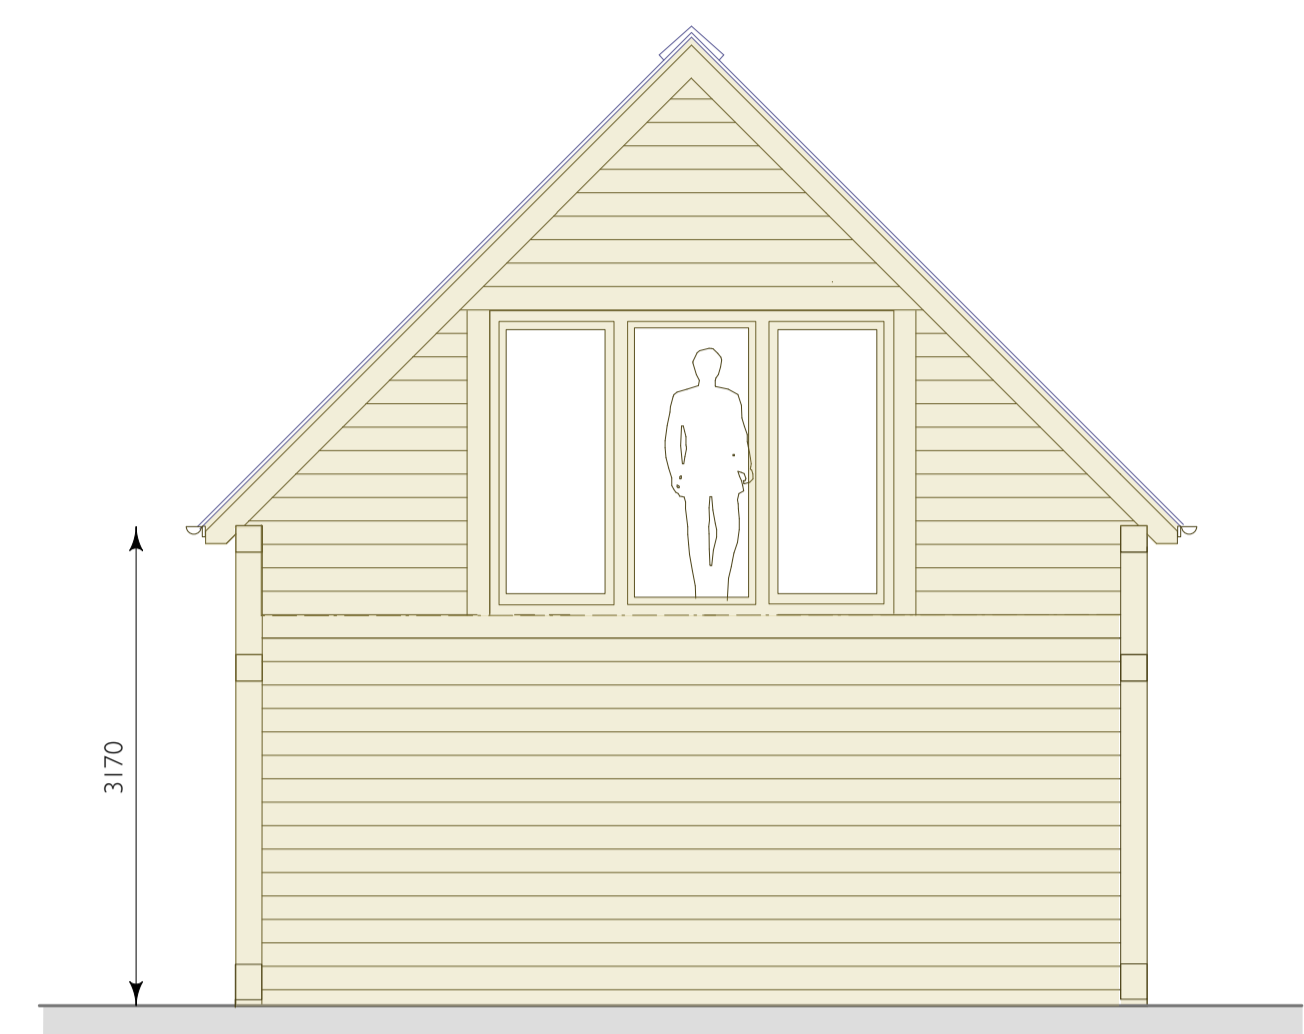

West Elevation 1:100




East Elevation 1:100


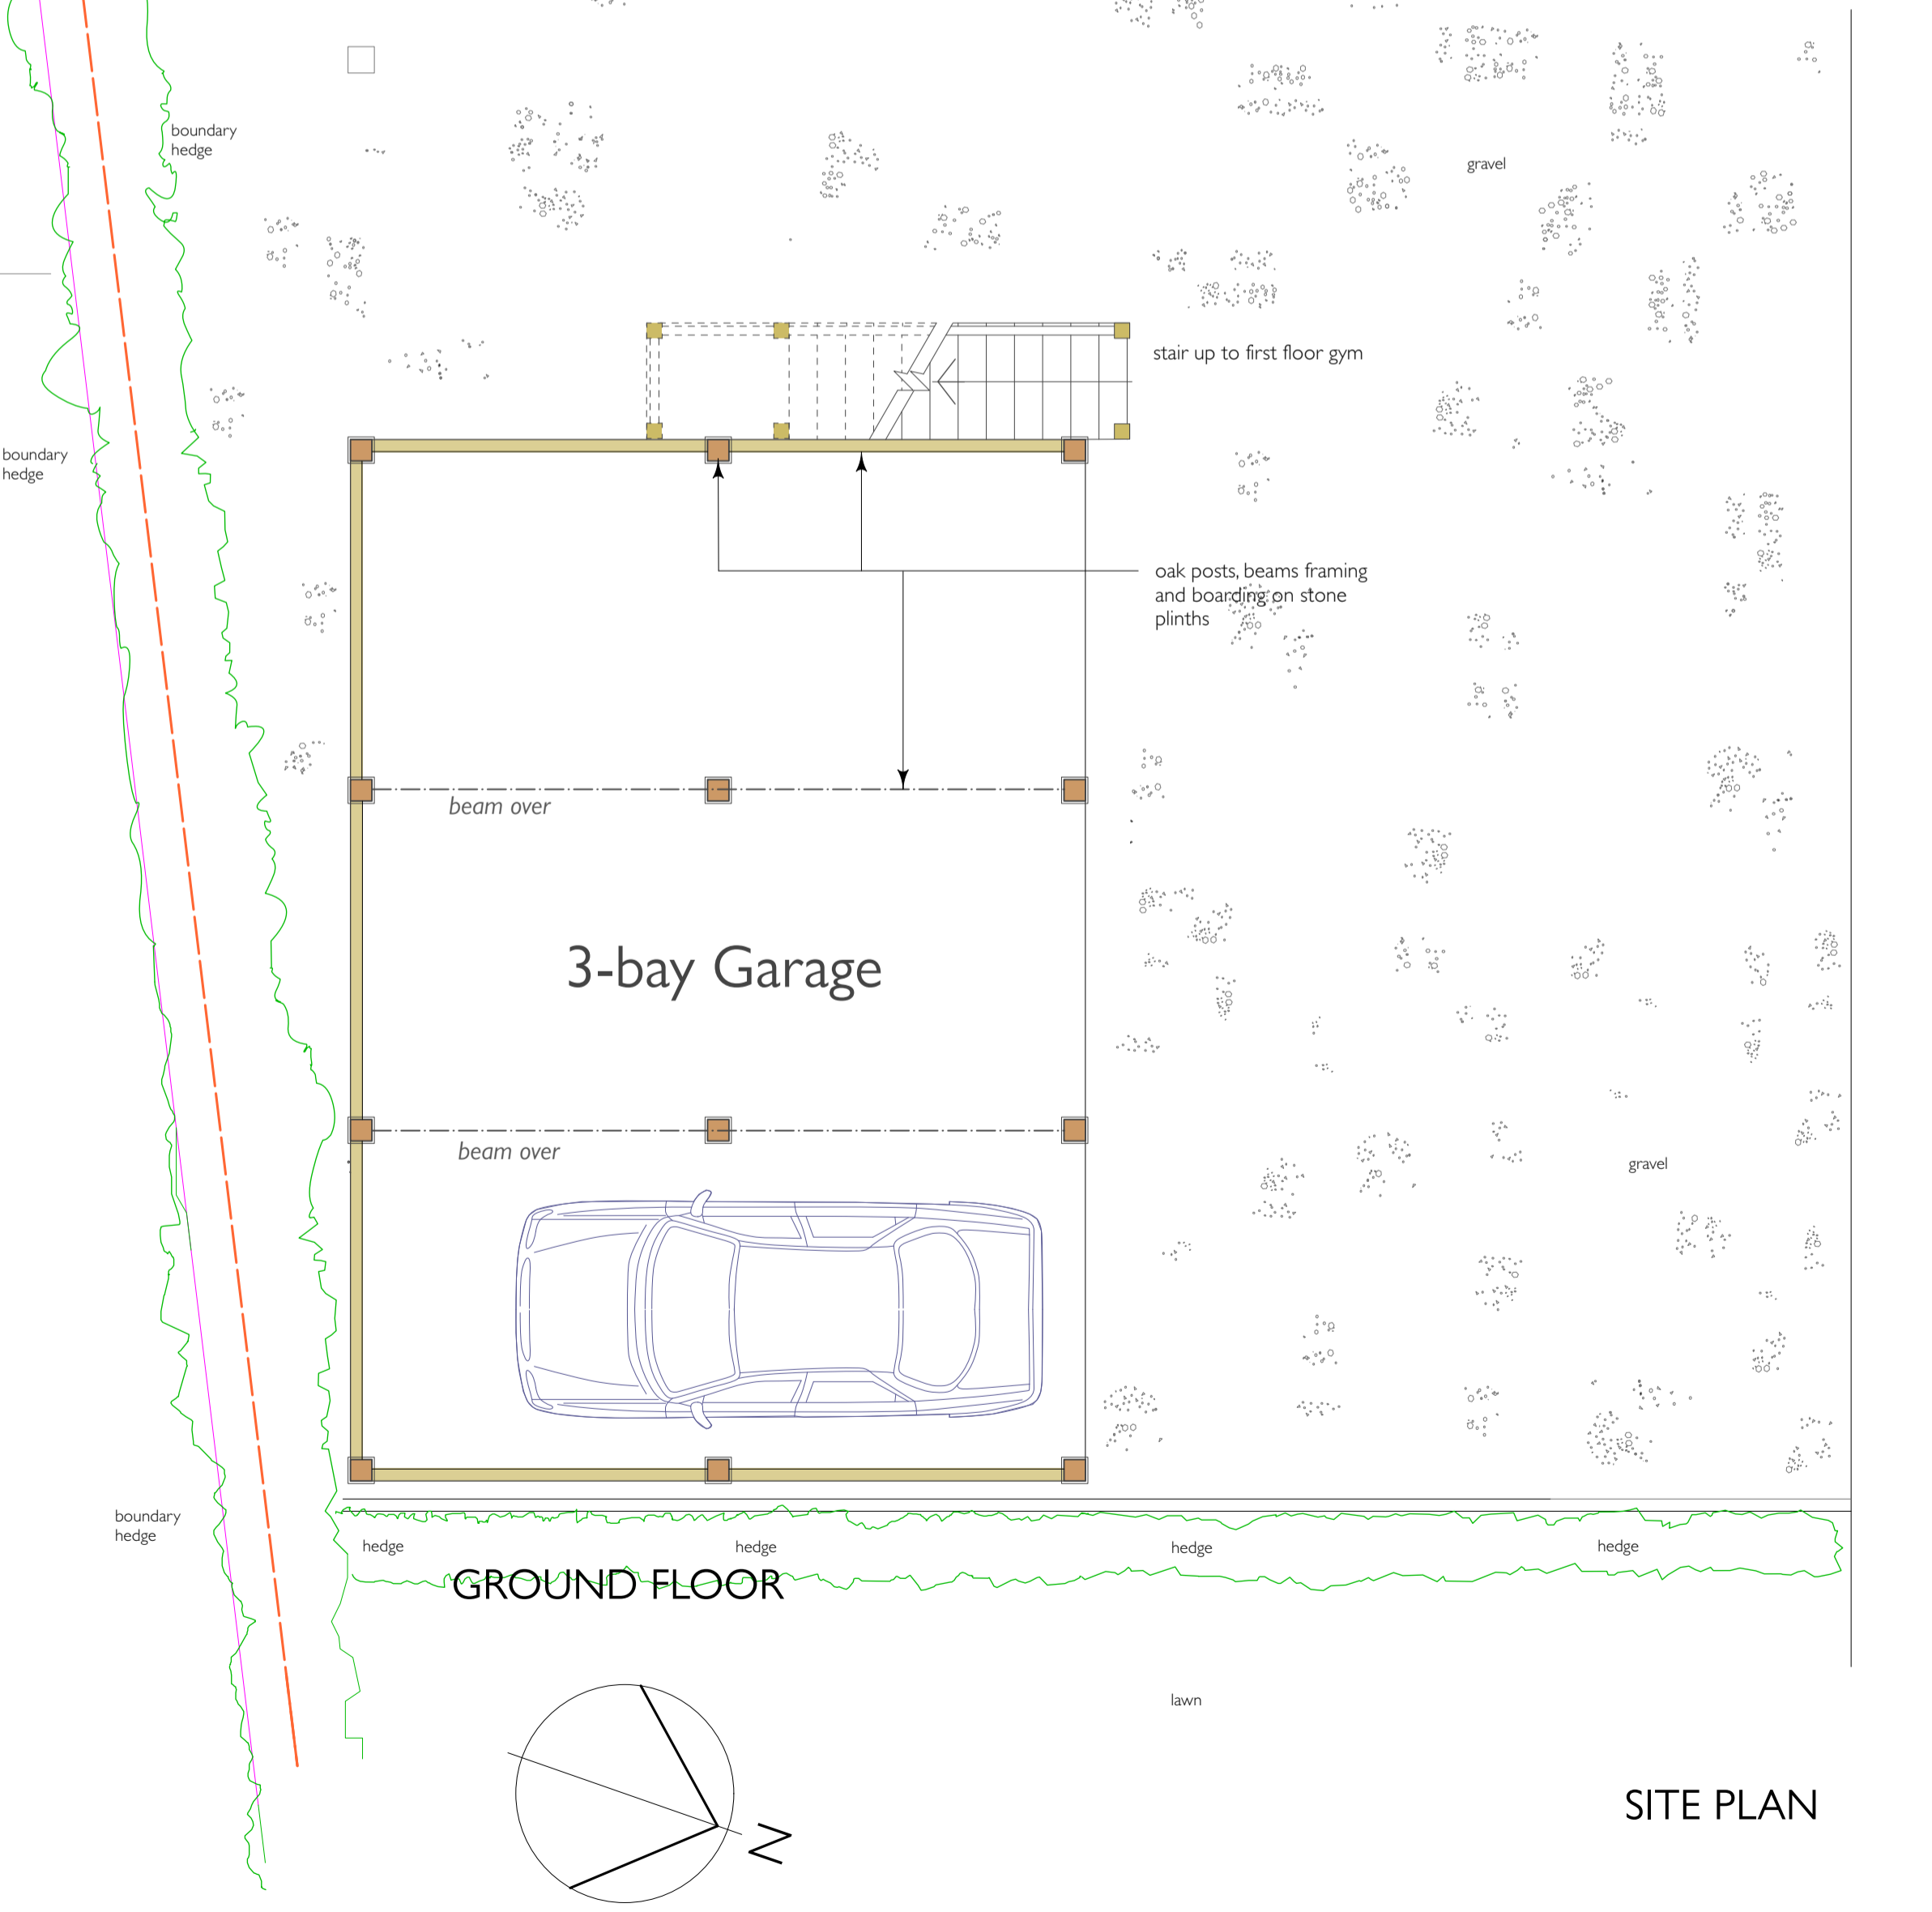


GROUND FLOOR

SITE PLAN

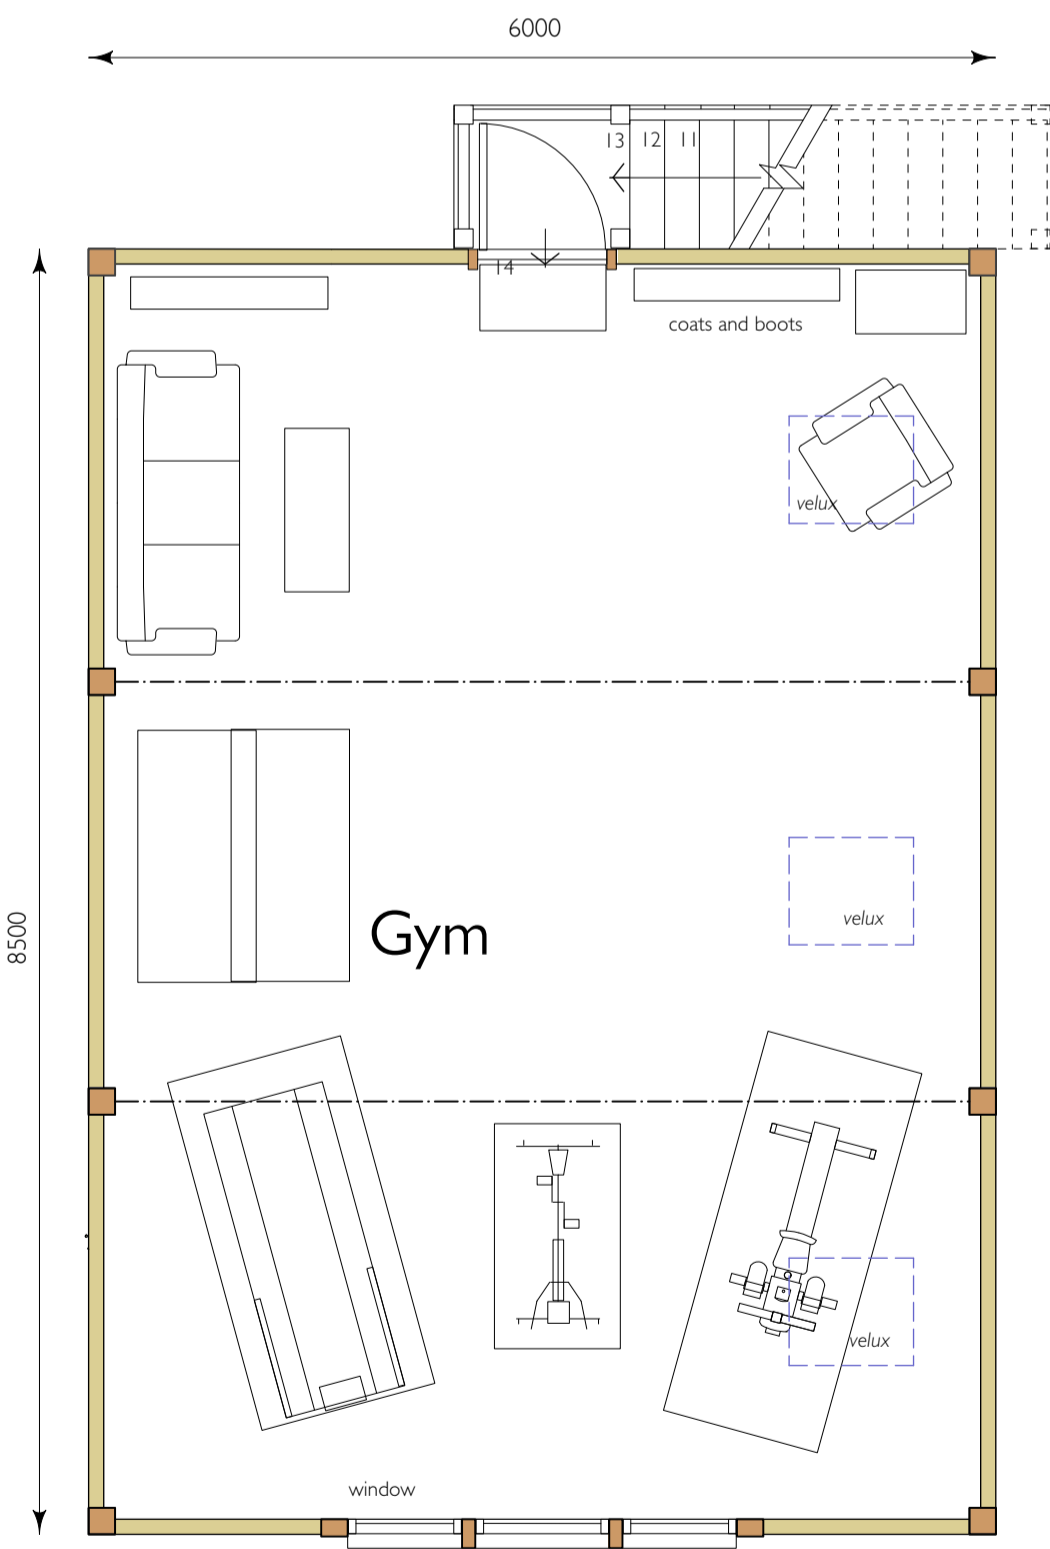

FIRST FLOOR

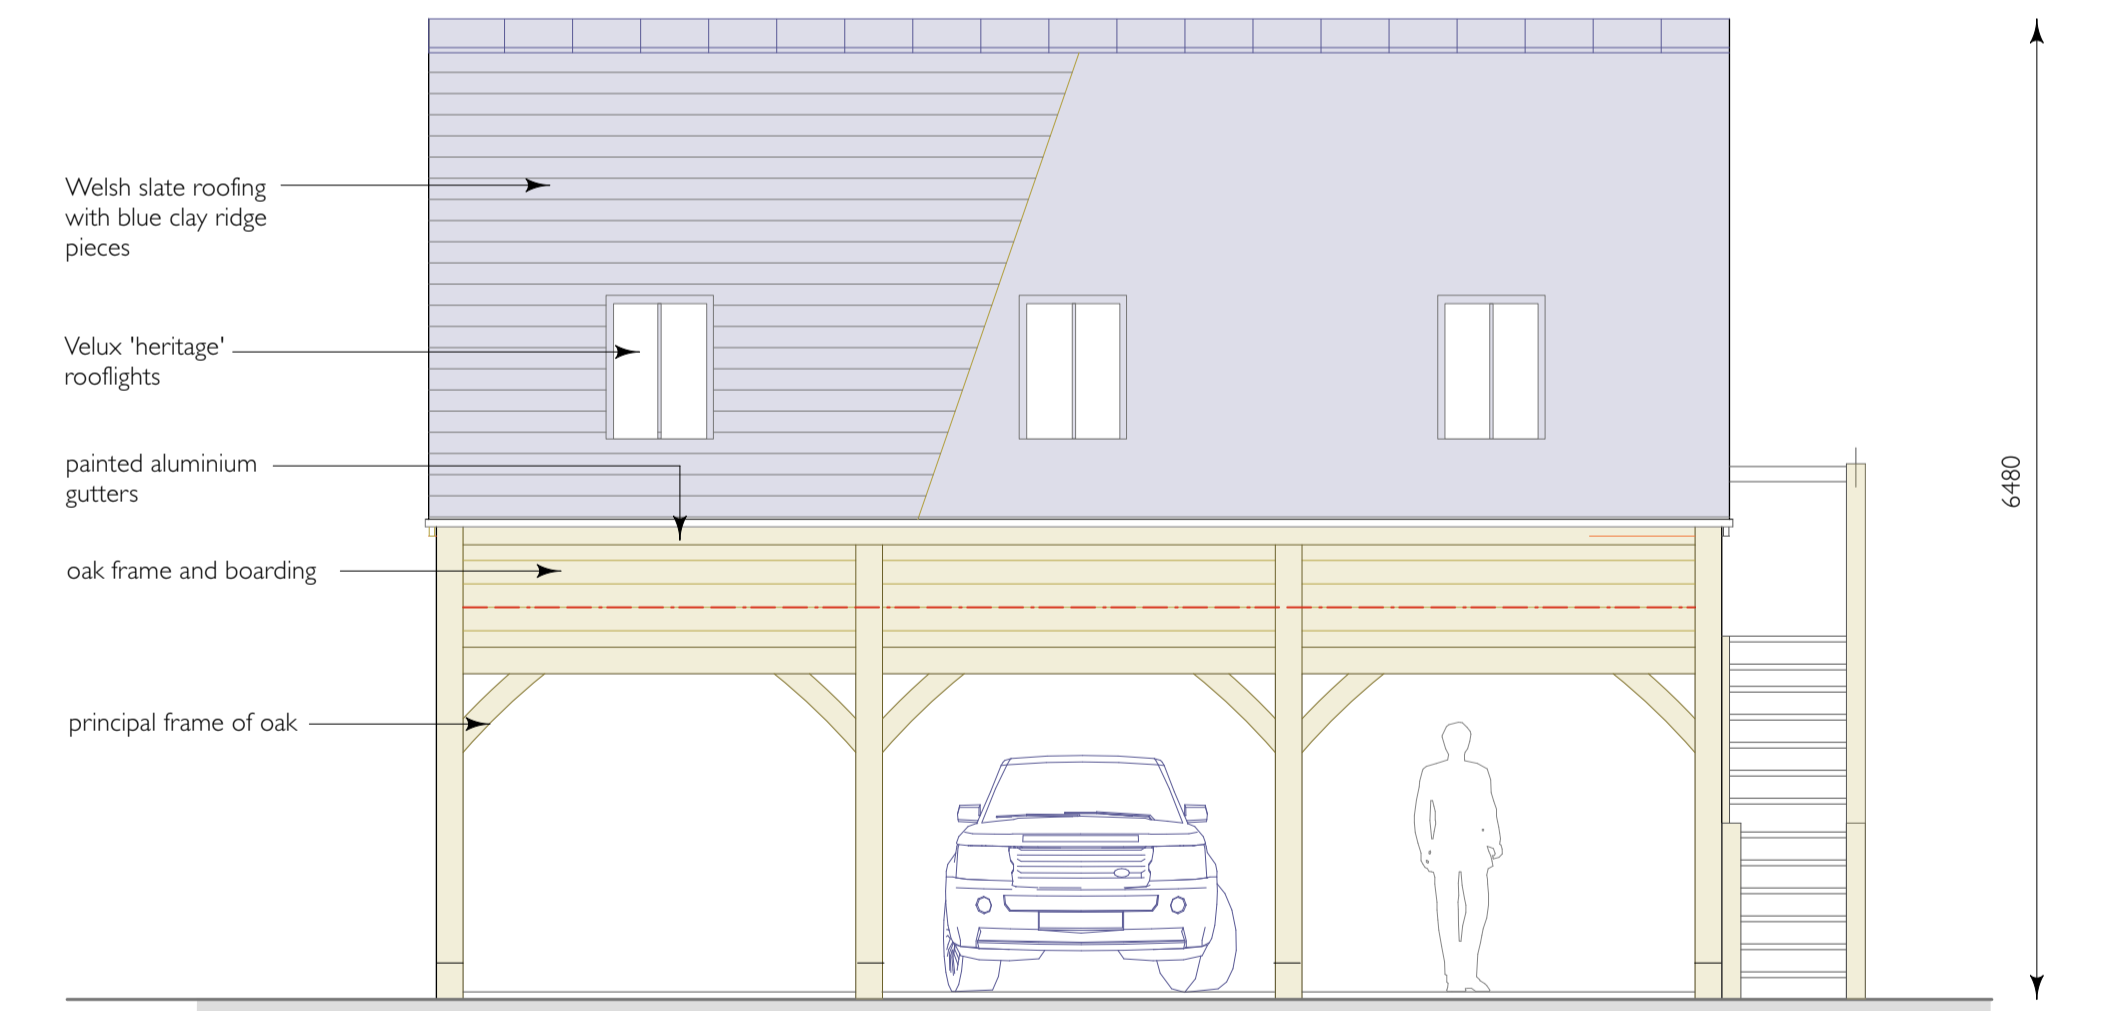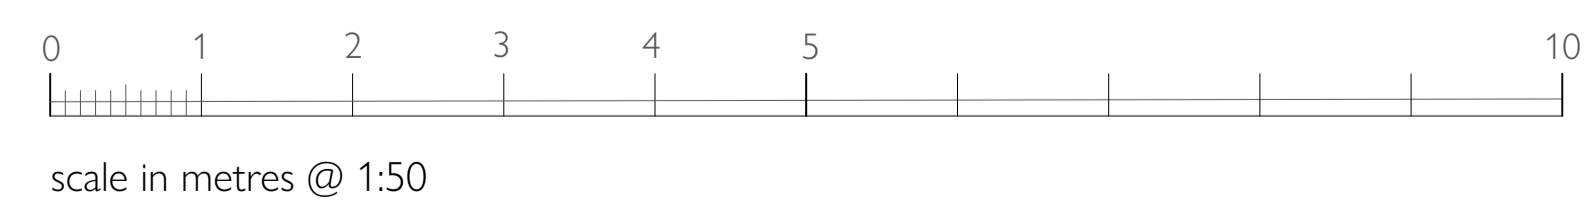

North Elevation 1:50

A1 1:50

REVISION	DATE	DRAWN	DESCRIPTION
PROJECT			
Elvington Cottage, Church Lane, Elvington, York Extension and Alterations			
CLIENT	Mr J Dobson	SCALE	1:50 @ A1
DATE	April 2023	DRAWN	GJH
ISSUED FOR	Listed Building Consent Application	REV	
DRAWING TITLE	3-Car Garage Plans AS PROPOSED	PROJECT NO.	317
		DWG NO.	215