


South (side) Elevation



Section through Extension

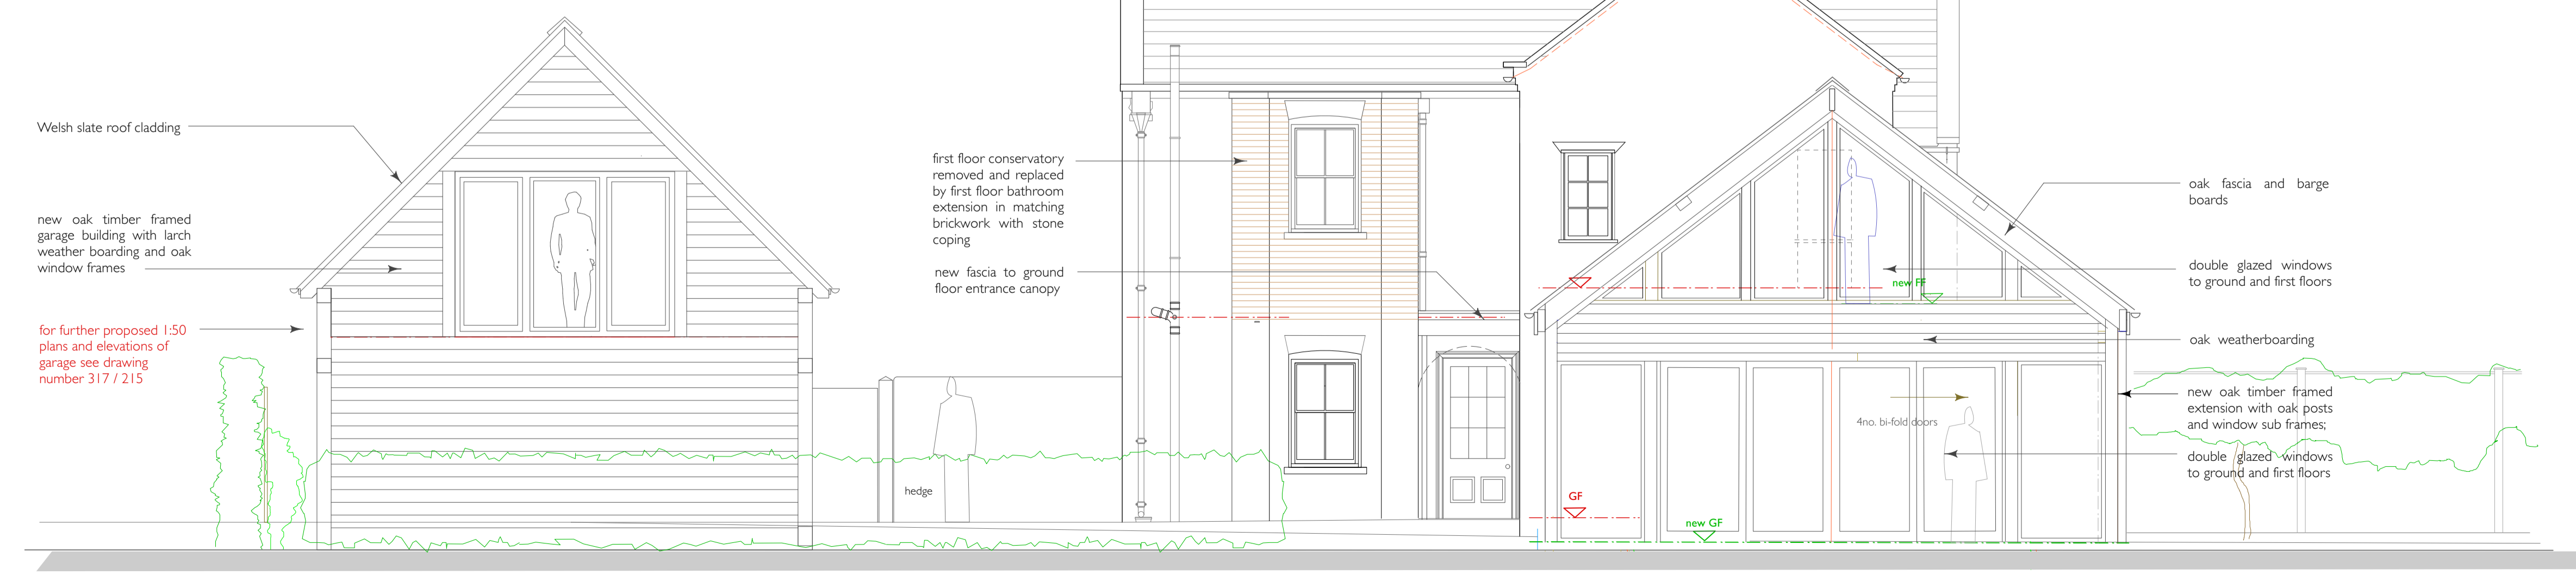

East (rear) Elevation

key:  
 existing walls  
 new wall construction

1:50 A1

SHEET 1

REVISION	DATE	DRAWN	DESCRIPTION
PROJECT			
<b>Elvington Cottage, Church Lane, Elvington, York Extension and Alterations</b>			
CLIENT		SCALE	DATE
Mr J Dobson		1:50 @ A1	April 2023
ISSUED FOR		DRAWN	REV
Listed Building Consent Application		GJH	
DRAWING TITLE		PROJECT NO.	DWG NO.
South & East Elevations PROPOSED		317	213

**GEOFFREY HOLLAND** CHARTERED ARCHITECT  
 Innovation Centre, Innovation Way, York Science Park, Heslington, York, YO10 5DG  
 TEL: 07773 787475 gh@hollandarchitect.co.uk www.hollandarchitect.co.uk  
 ARCHITECTURE + BUILDING CONSERVATION + HERITAGE