



West (front) Elevation




North (side) Elevation




South (side) Elevation



East (rear) Elevation

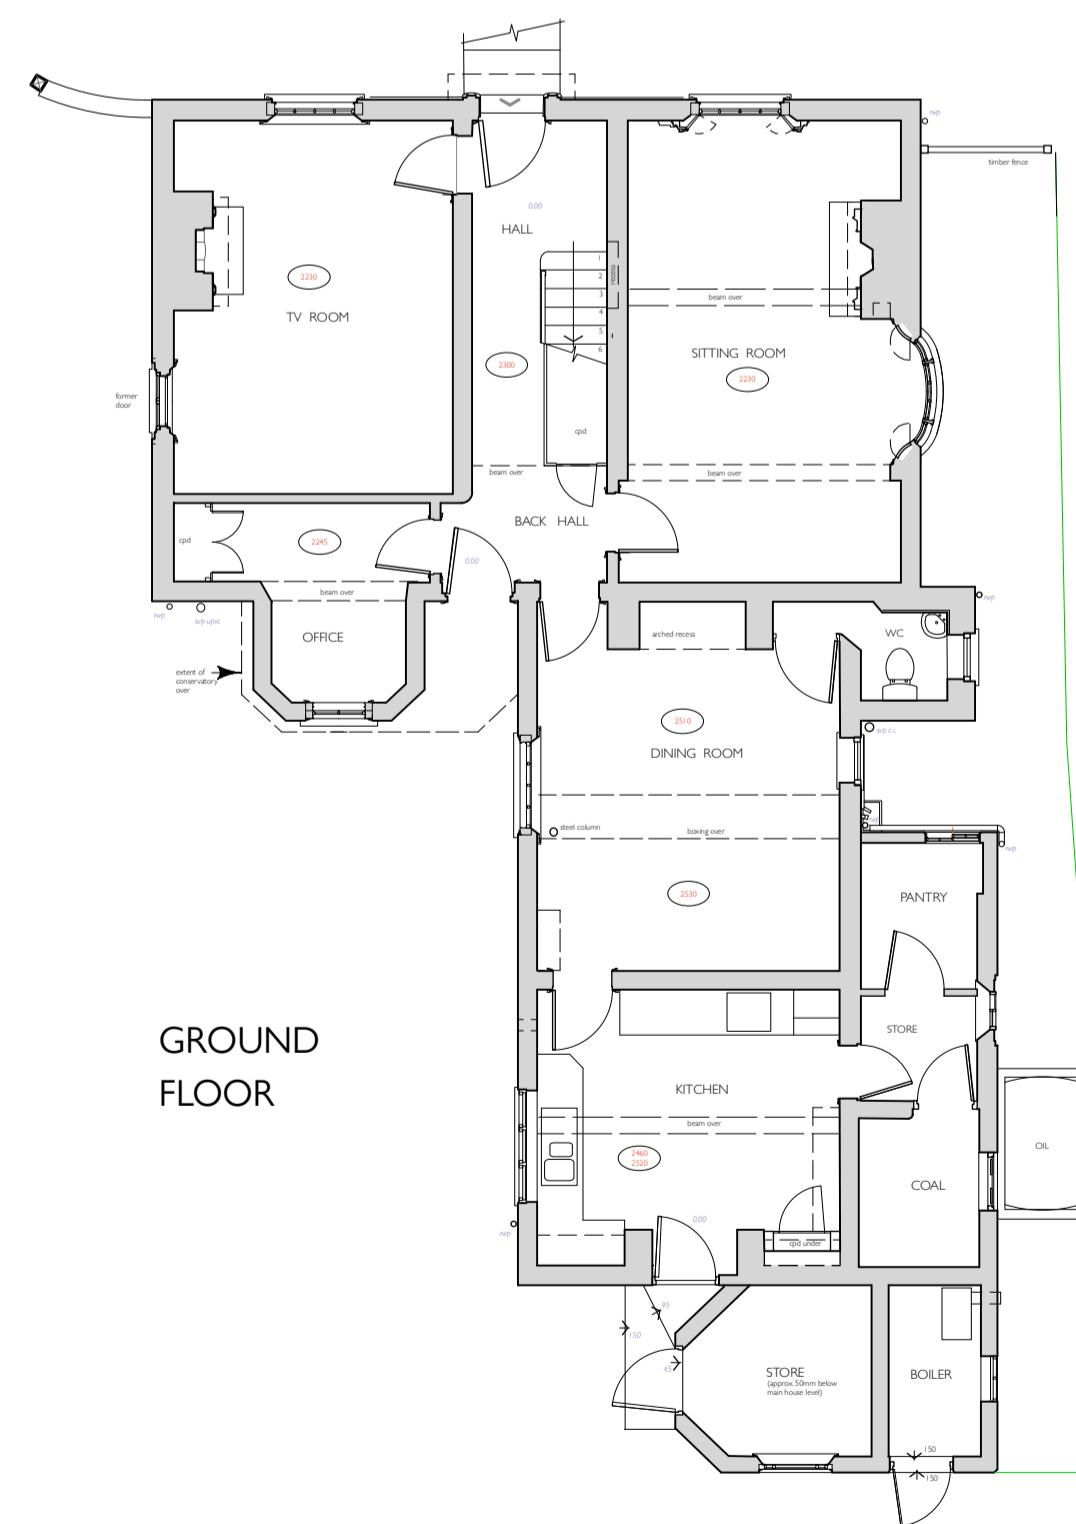

GROUND FLOOR

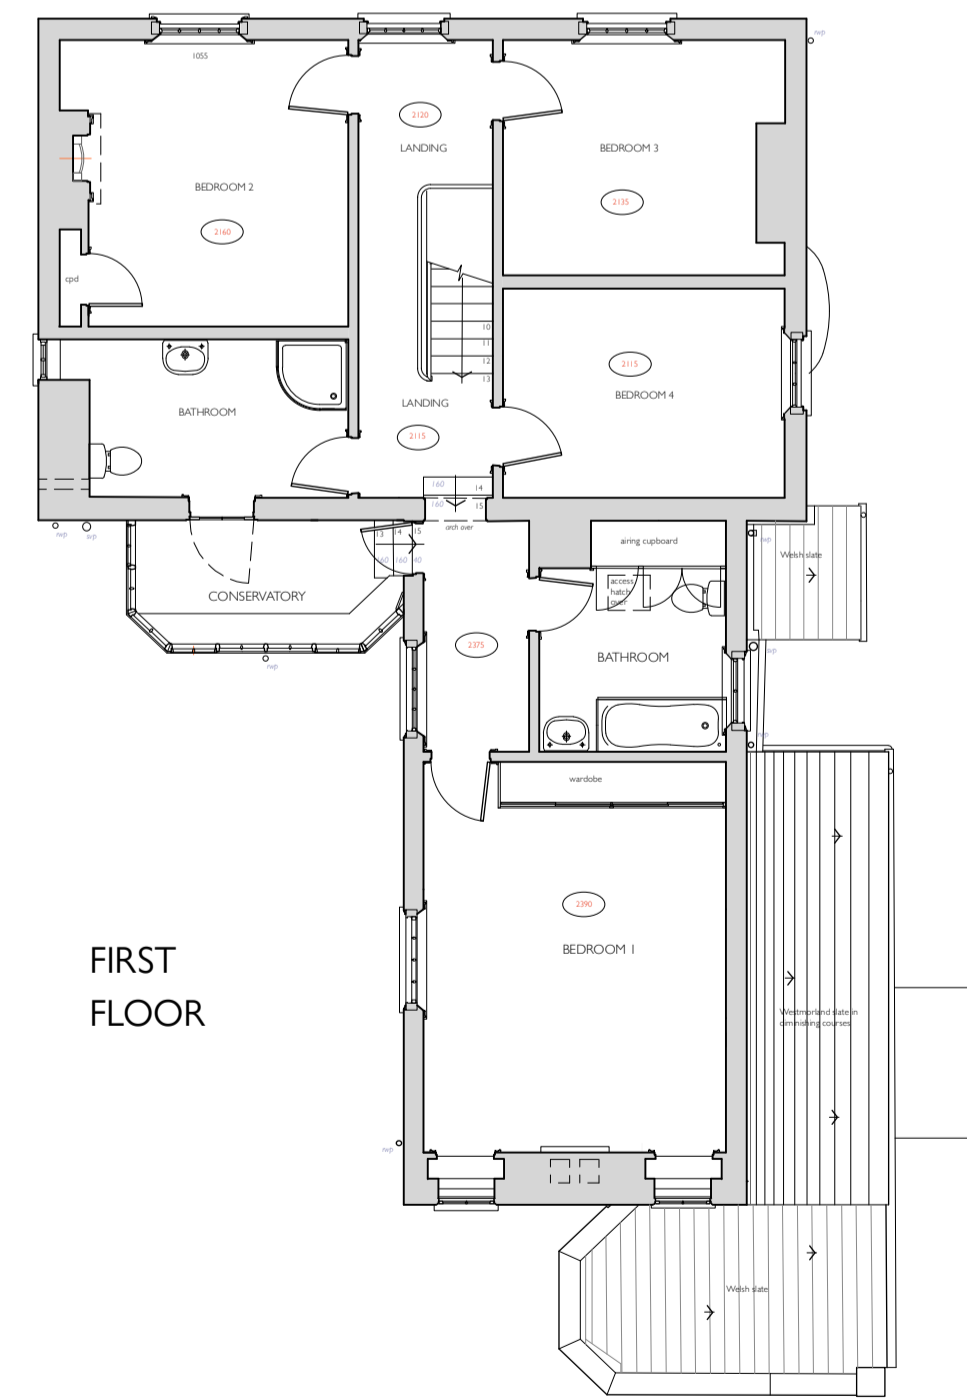

FIRST FLOOR



SITE PLAN

1:100 A1

REVISION	DATE	DRAWN	DESCRIPTION
PROJECT			
Elvington Cottage, Church Lane, Elvington, York			
Extension and Alterations			
CLIENT		SCALE	DATE
Mr J Dobson		1:100 @ A1	April 2023
ISSUED FOR		DRAWN	REV
Listed Building Consent Application		GJH	
DRAWING TITLE		PROJECT NO.	DWG NO.
Plans and Elevations AS EXISTING		317	111