



DO NOT SCALE FROM THIS DRAWING.
 (DRAWING MAY BE SCALED FOR LOCAL AUTHORITY & PLANNING PURPOSES ONLY)
 ALL DIMENSIONS TO BE CHECKED ON SITE.
 COPYRIGHT PROTECTED.

**ISSUED-FOR
 INFORMATION**

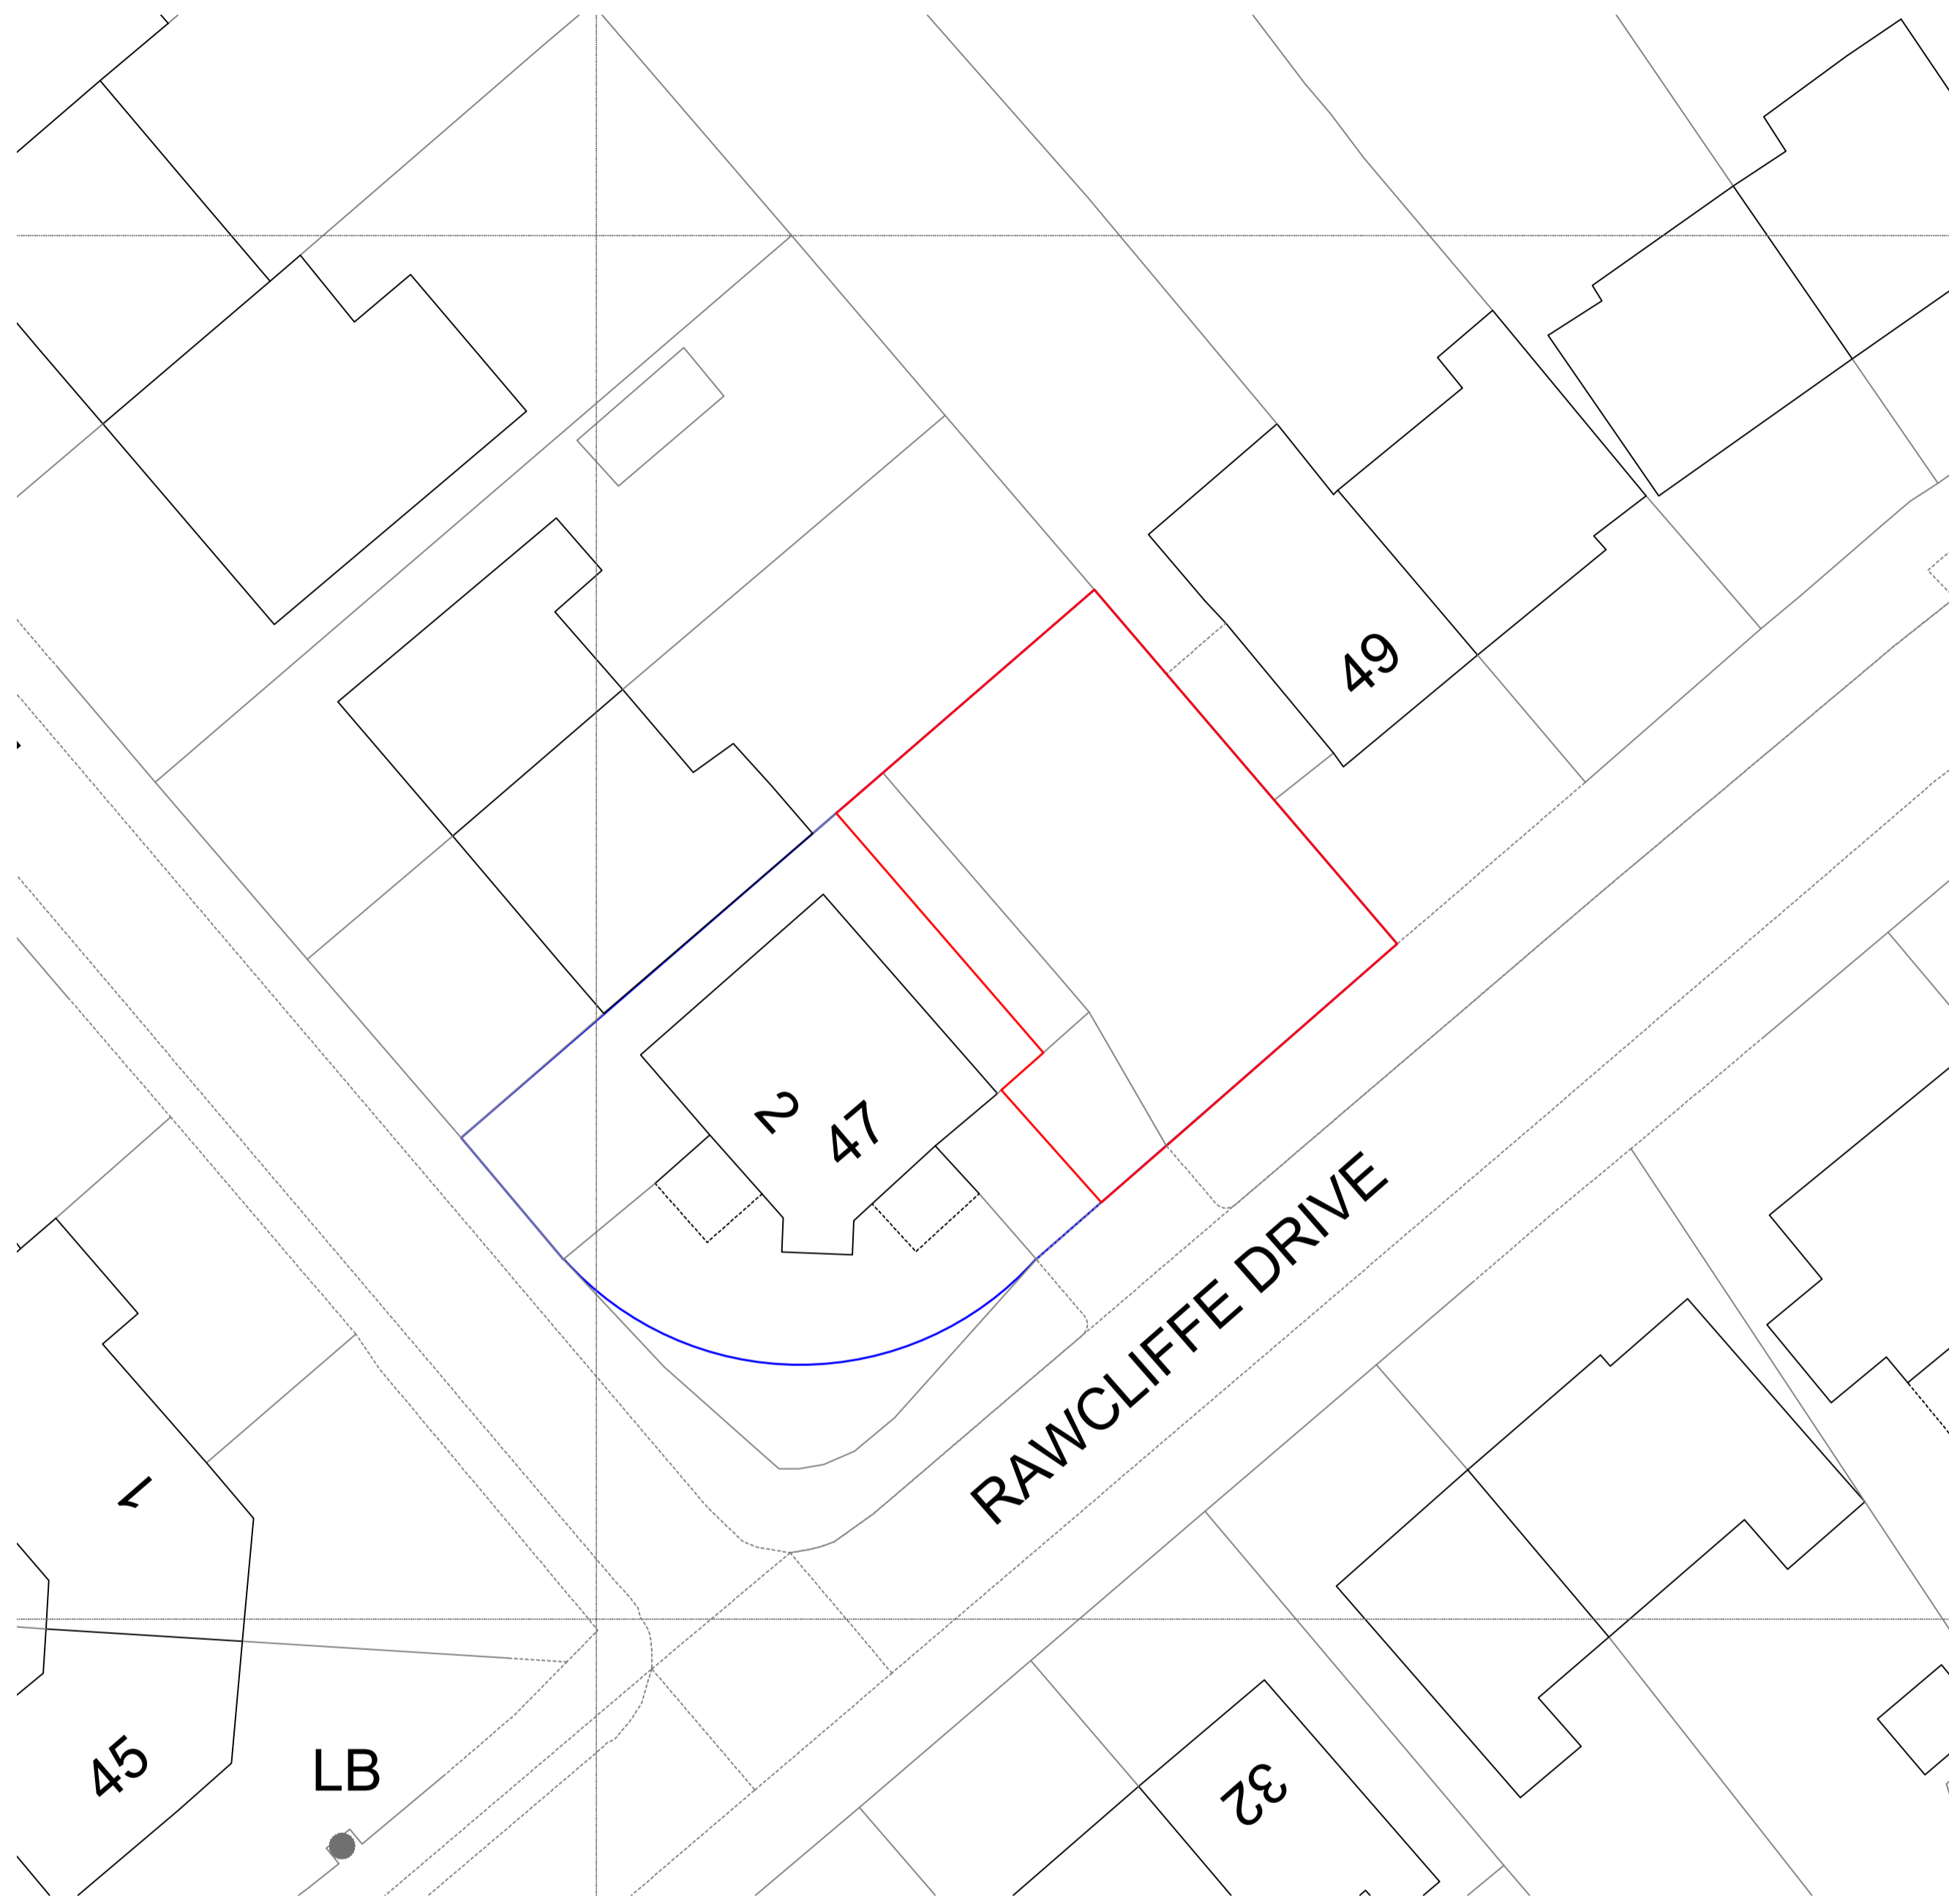

1
A1 1:200 PLAN

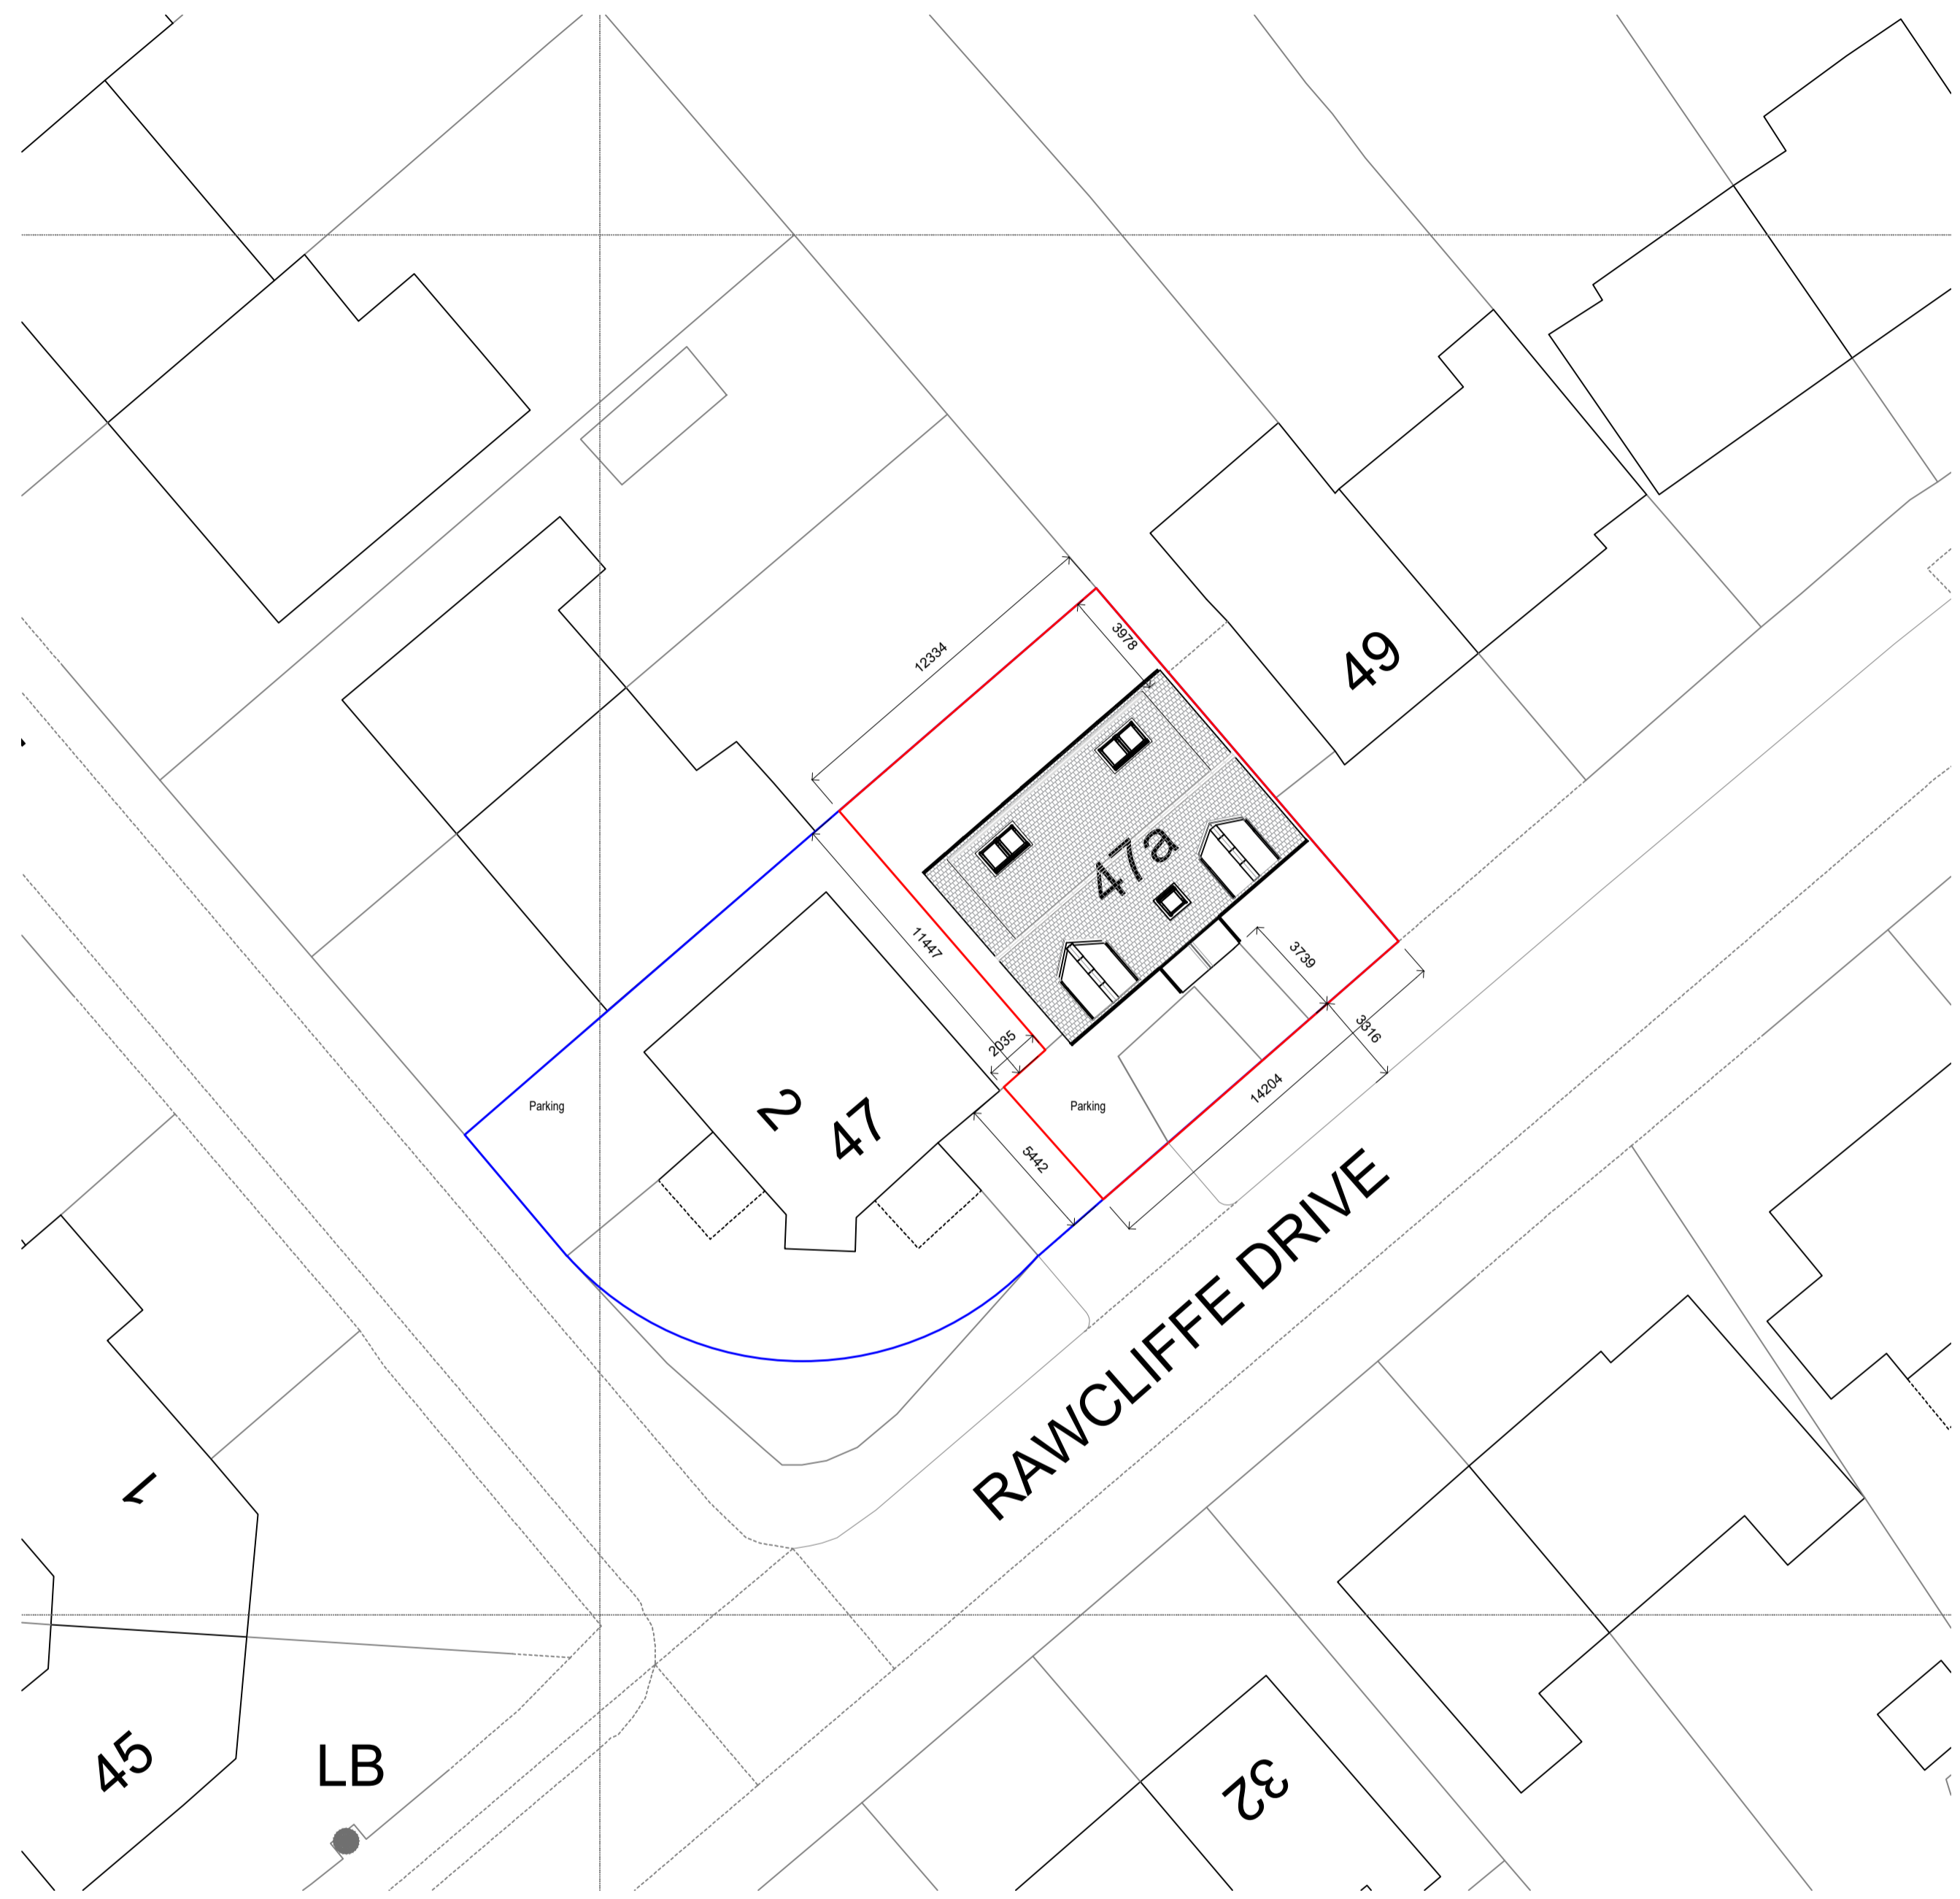

1
A1 1:200 PLAN

Rev	Date	Revision Description	Drw/CHK

PROJECT
47a Rawcliffe Drive
 York
 YO30 6PD

DRAWING
Existing & Proposed Site Plans
 3 Bed Bungalow

Main Studio:
 Little Kalk Farm
 Driffield,
 East Riding
 YO26 8HG

York Office
 YO24 4HP

Contact details:
 07851 681269
 dean@grayarchitecturaldesign.com

PROJECT No	SCALE	DATE	DRAWN	CHECKED
BN/47aRD/002	1:200	15/09/2022	DG	DG

FILE NAME [STATUS.REV]
002 0