


DO NOT SCALE FROM THIS DRAWING.  
DRAWING MAY BE SCALED FOR LOCAL AUTHORITY & PLANNING PURPOSES ONLY.  
ALL DIMENSIONS TO BE CHECKED ON SITE.  
COPYRIGHT PROTECTED.

**ISSUED-FOR  
INFORMATION**

1. All dimensions are in millimeters.

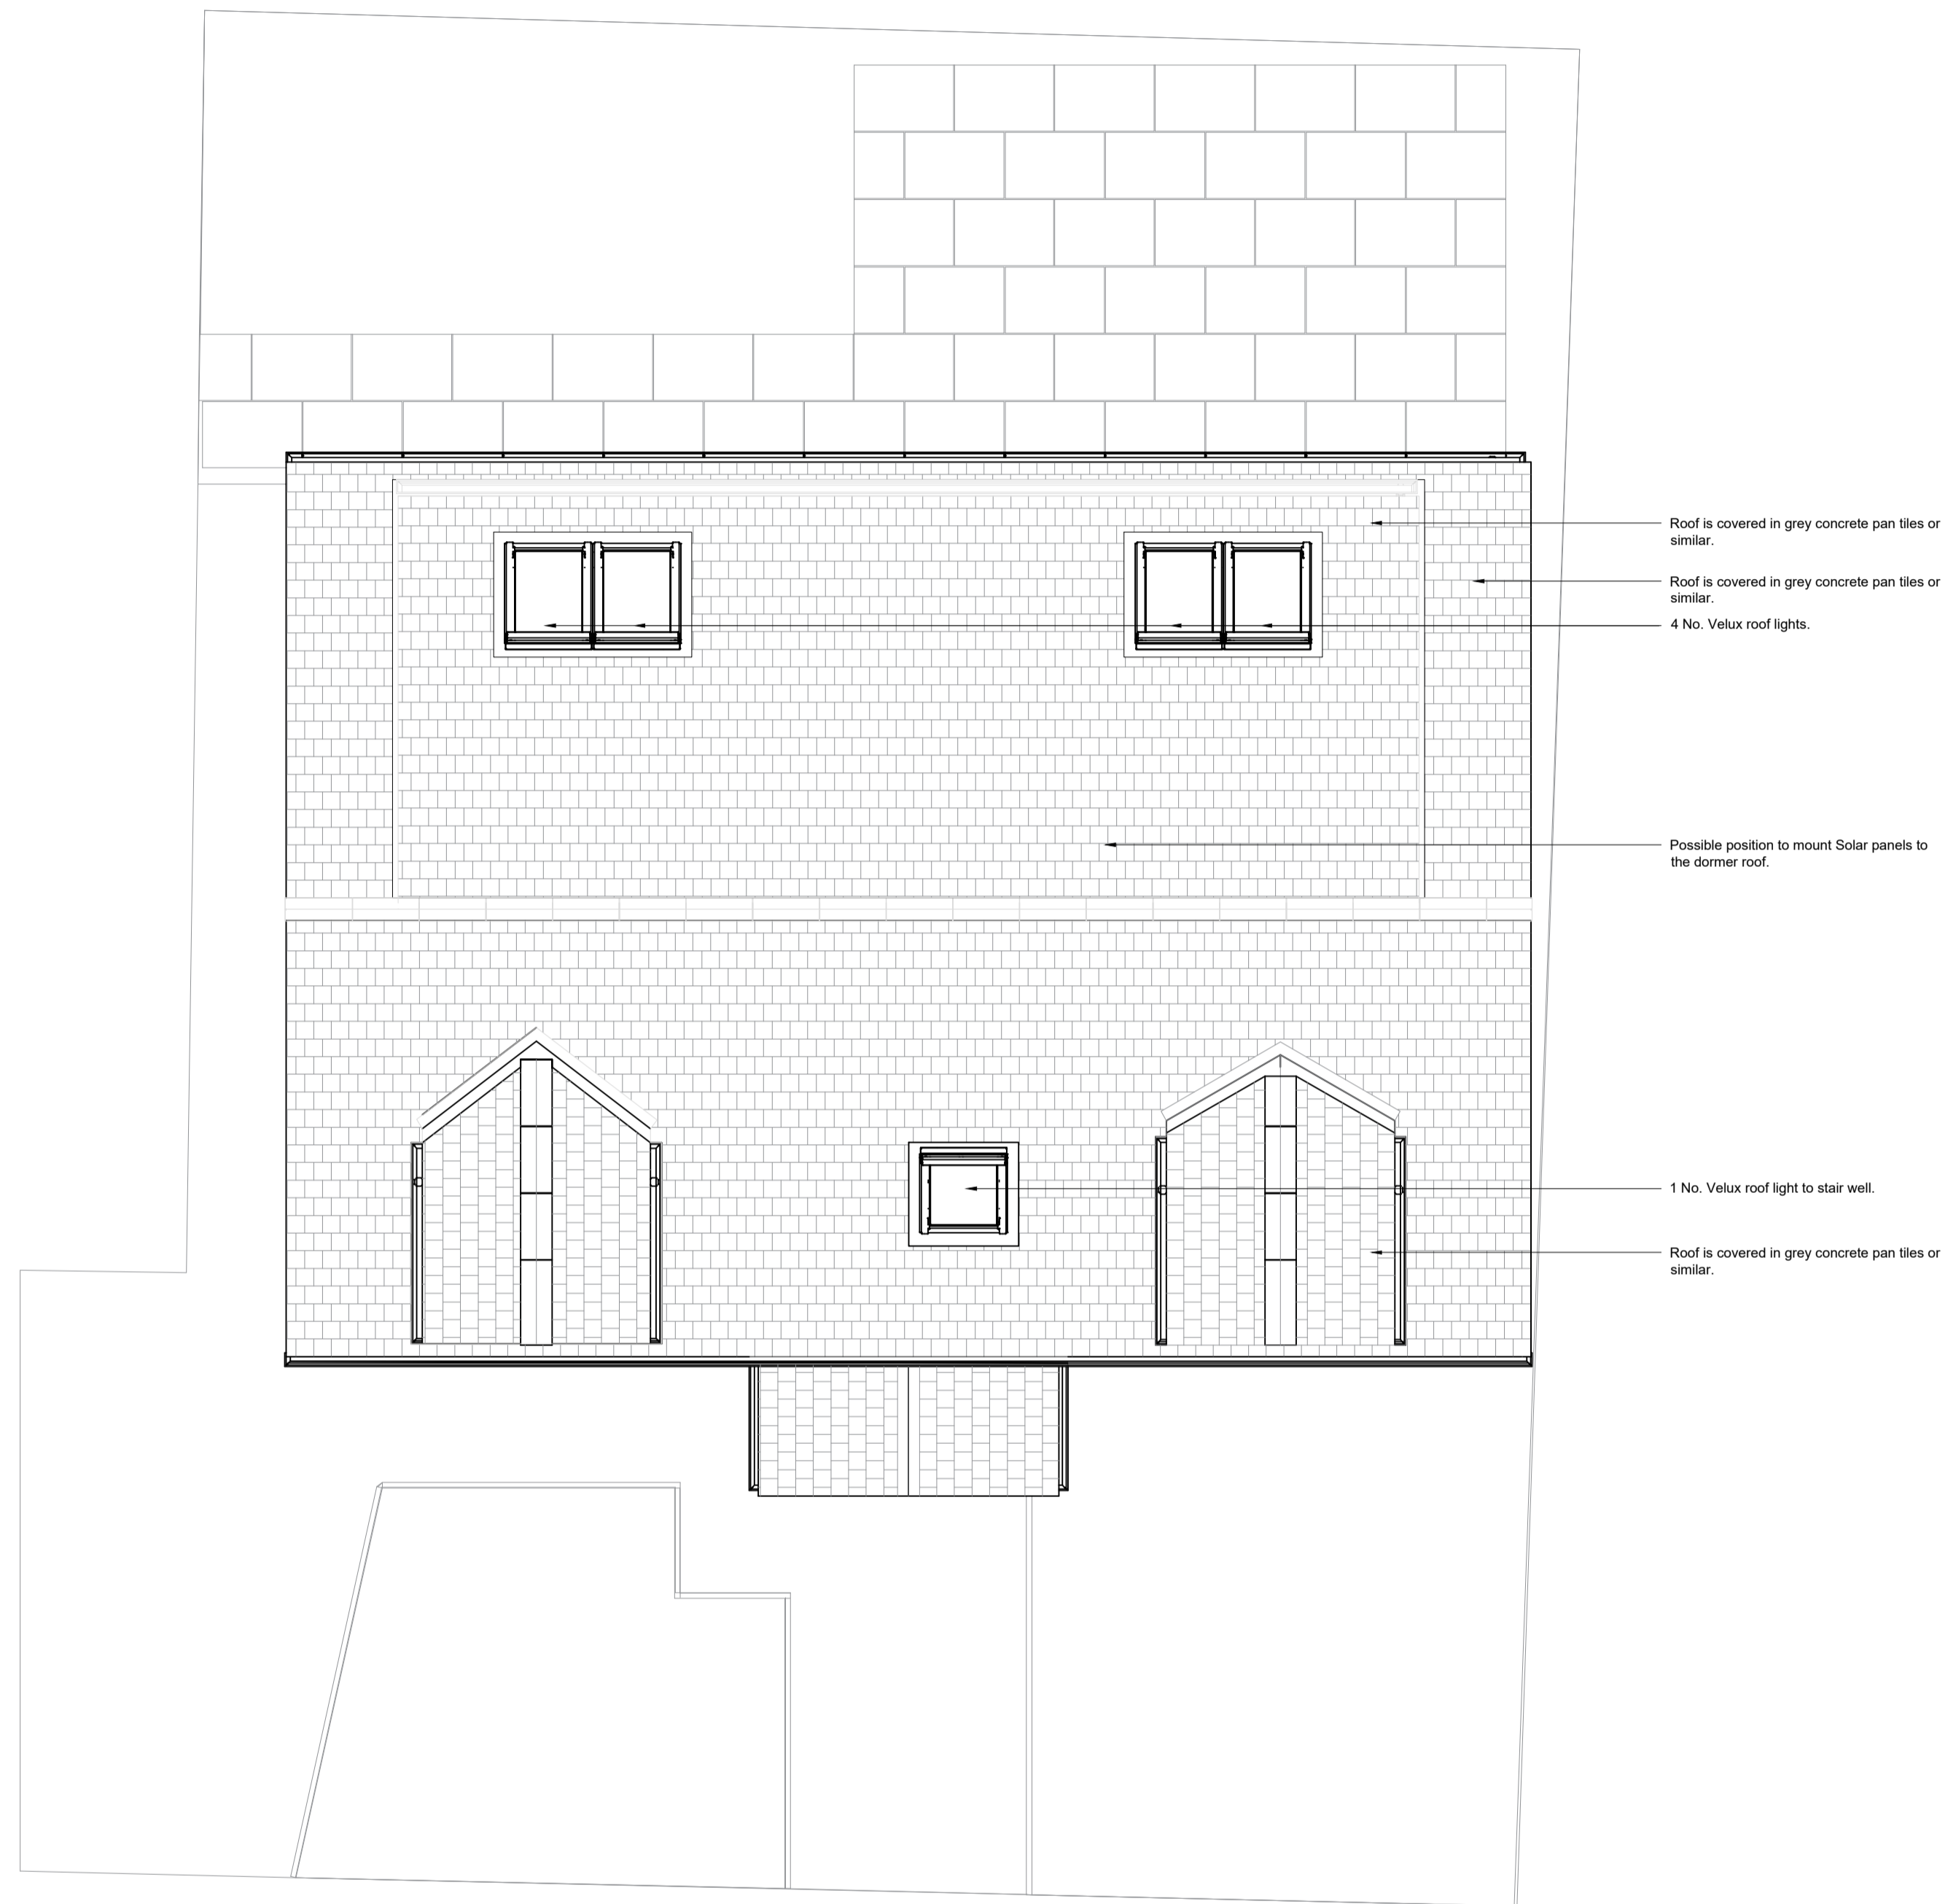

Roof is covered in grey concrete pan tiles or similar.

Roof is covered in grey concrete pan tiles or similar.

4 No. Velux roof lights.

Possible position to mount Solar panels to the dormer roof.

1 No. Velux roof light to stair-well.

Roof is covered in grey concrete pan tiles or similar.

1 PROPOSED ROOF PLAN  
A1 1:50 PLAN

Rev	Date	Revision Description	Drw/CHK
-----	------	----------------------	---------

PROJECT  
47a Rawcliffe Drive  
York  
YO30 6PD

DRAWING  
Proposed Roof Plan  
3 Bed Bungalow

Main Studio:  
Little Kalk Farm  
Driffeld,  
East Riding  
YO26 8HG

York Office  
YO24 4HP

Contact details:  
07851 681269  
dean@grayarchitecturaldesign.com

PROJECT No	SCALE	DATE	DRAWN	CHECKED
BN/47aRD/005	1:50	15/09/2022	DG	DG

FILE NAME [STATUS REV]

005 0