


DO NOT SCALE FROM THIS DRAWING.
 DRAWING MAY BE SCALED FOR LOCAL AUTHORITY & PLANNING PURPOSES ONLY.
 ALL DIMENSIONS TO BE CHECKED ON SITE.
 COPYRIGHT PROTECTED.

**ISSUED-FOR
 INFORMATION**


1. All dimensions are in millimeters.




1 PROPOSED FRONT ELEVATION
 A1 1:50 ELEVATIONS

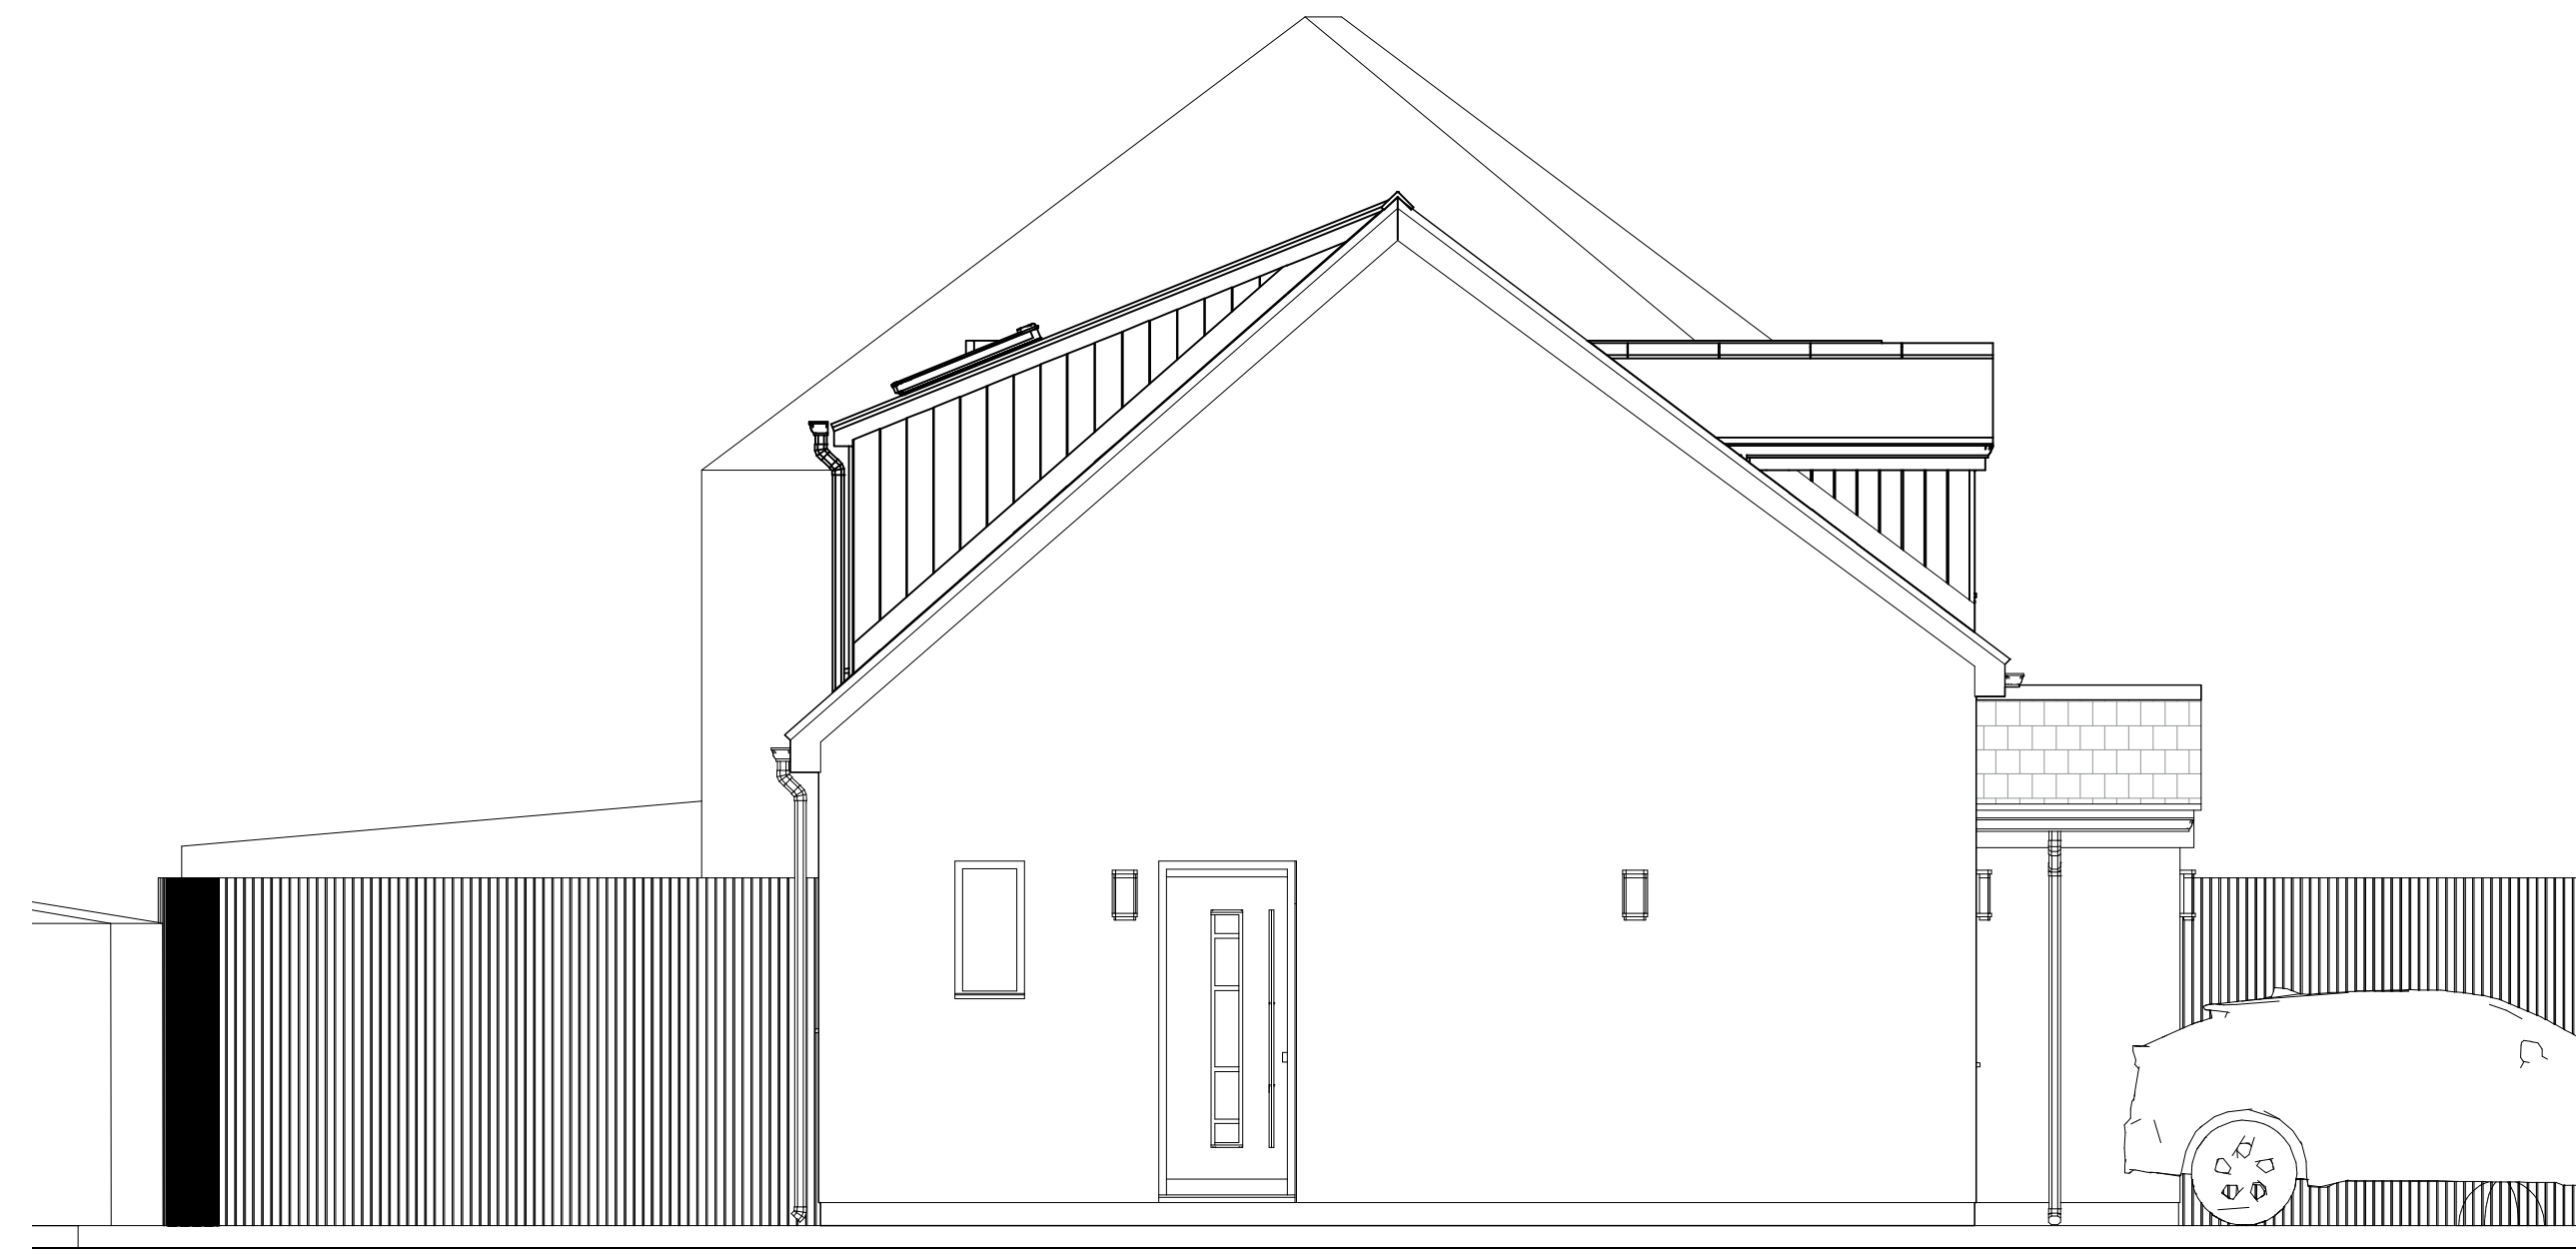

1 PROPOSED LEFT ELEVATION
 A1 1:50 ELEVATIONS

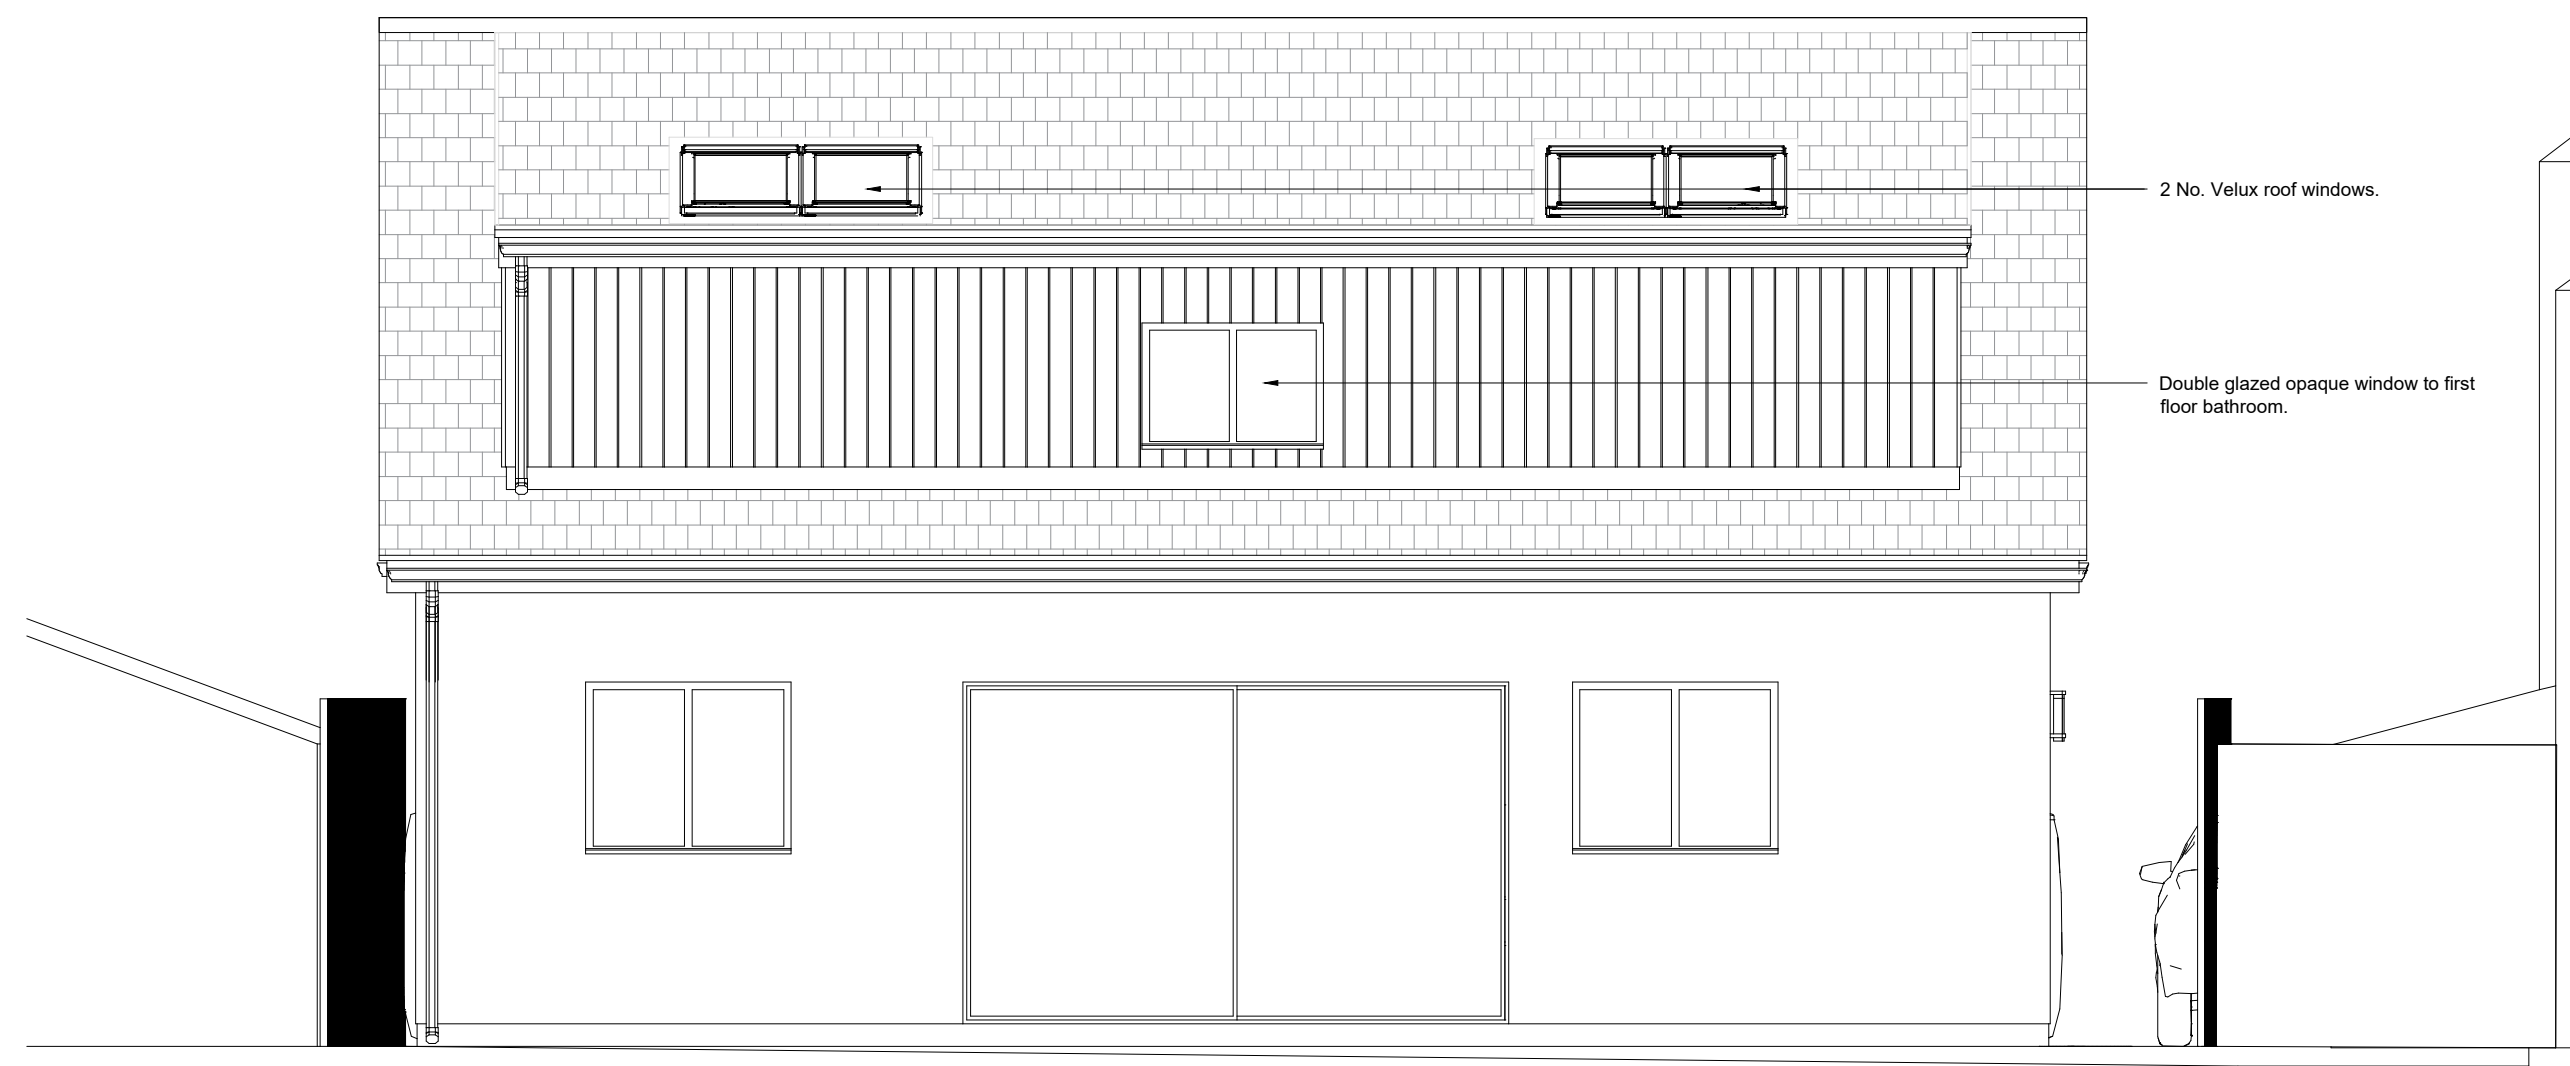

1 PROPOSED REAR ELEVATION
 A1 1:50 ELEVATIONS

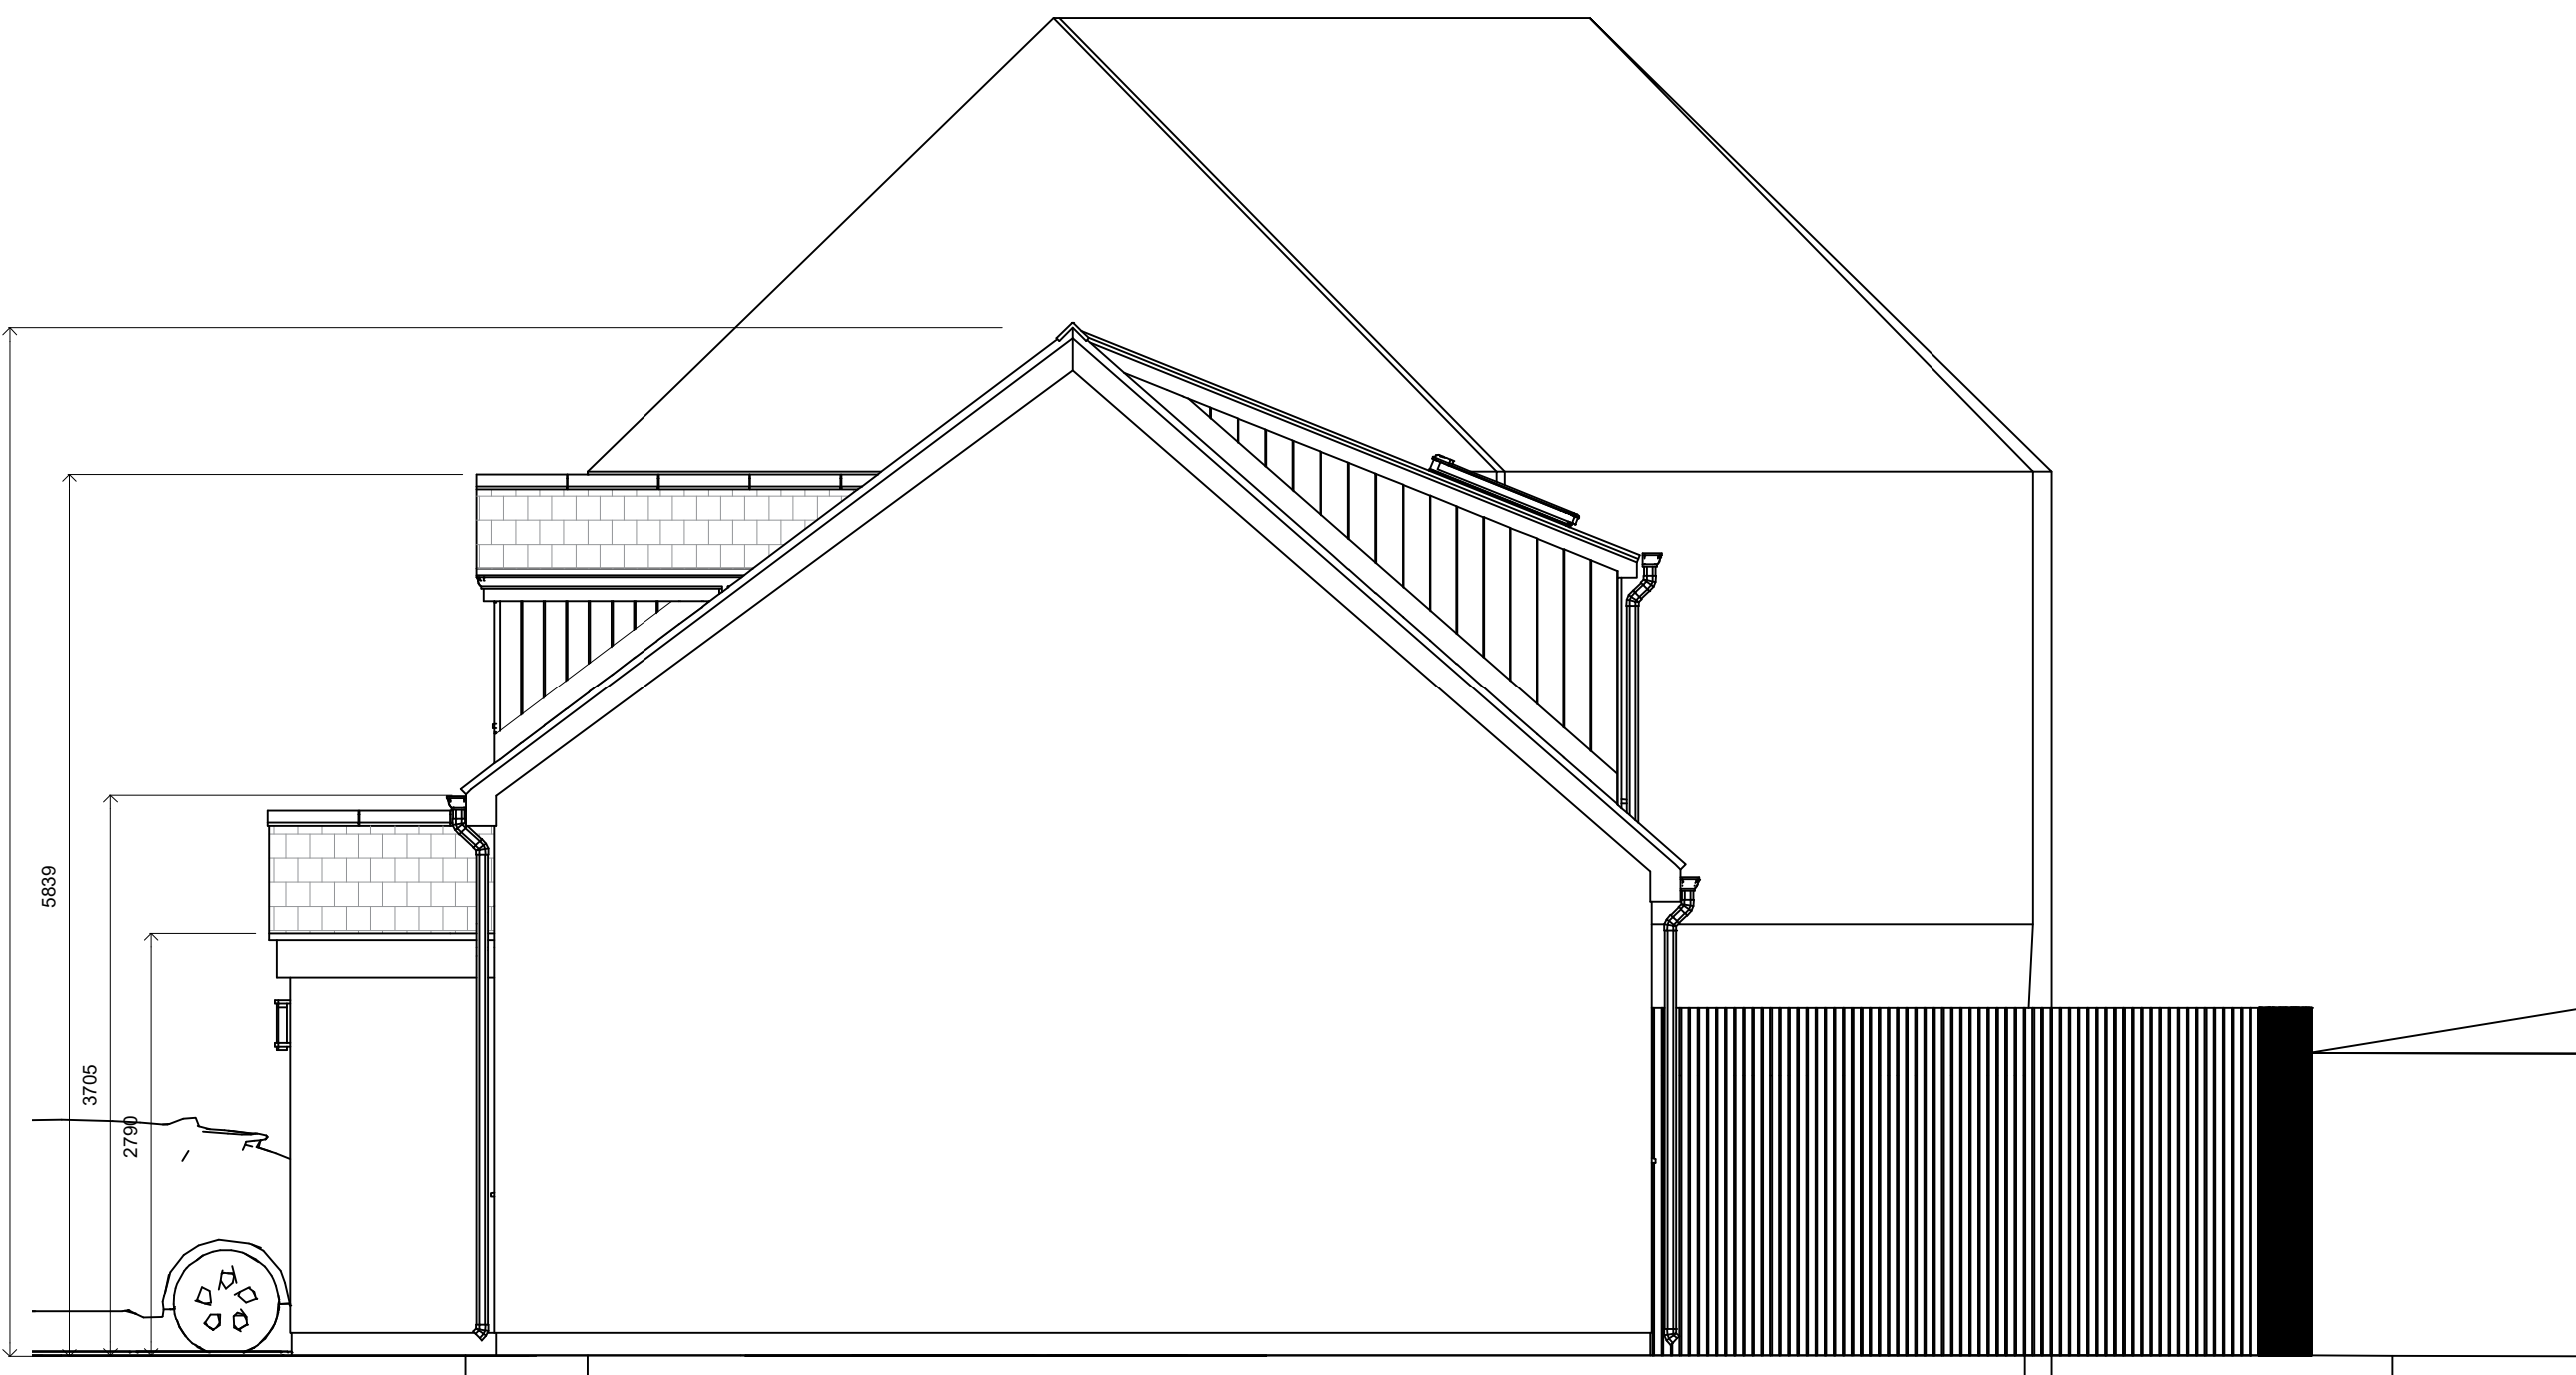

1 PROPOSED RIGHT ELEVATION
 A1 1:50 ELEVATIONS

Rev	Date	Revision Description	Drw/CHK

PROJECT
 47a Rawcliffe Drive
 York
 YO30 6PD

DRAWING
 Proposed Elevations
 3 Bed Bungalow

Main Studio:
 Little Kalk Farm
 Driffield,
 East Riding
 YO26 8HG

York Office
 YO24 4HP

Contact details:
 07851 681269
 dean@grayarchitecturaldesign.com

PROJECT No	SCALE	DATE	DRAWN	CHECKED
BN/47aRD/007	1:50	15/09/2022	DG	DG

FILE NAME [STATUS-REV]

007 **0**