


Scale Bar 1:750 @ A3



Riding surface consists of silica sand with fibre mix. material sourced from Southwell Racecourse

New timber post and rail fence to front of arena

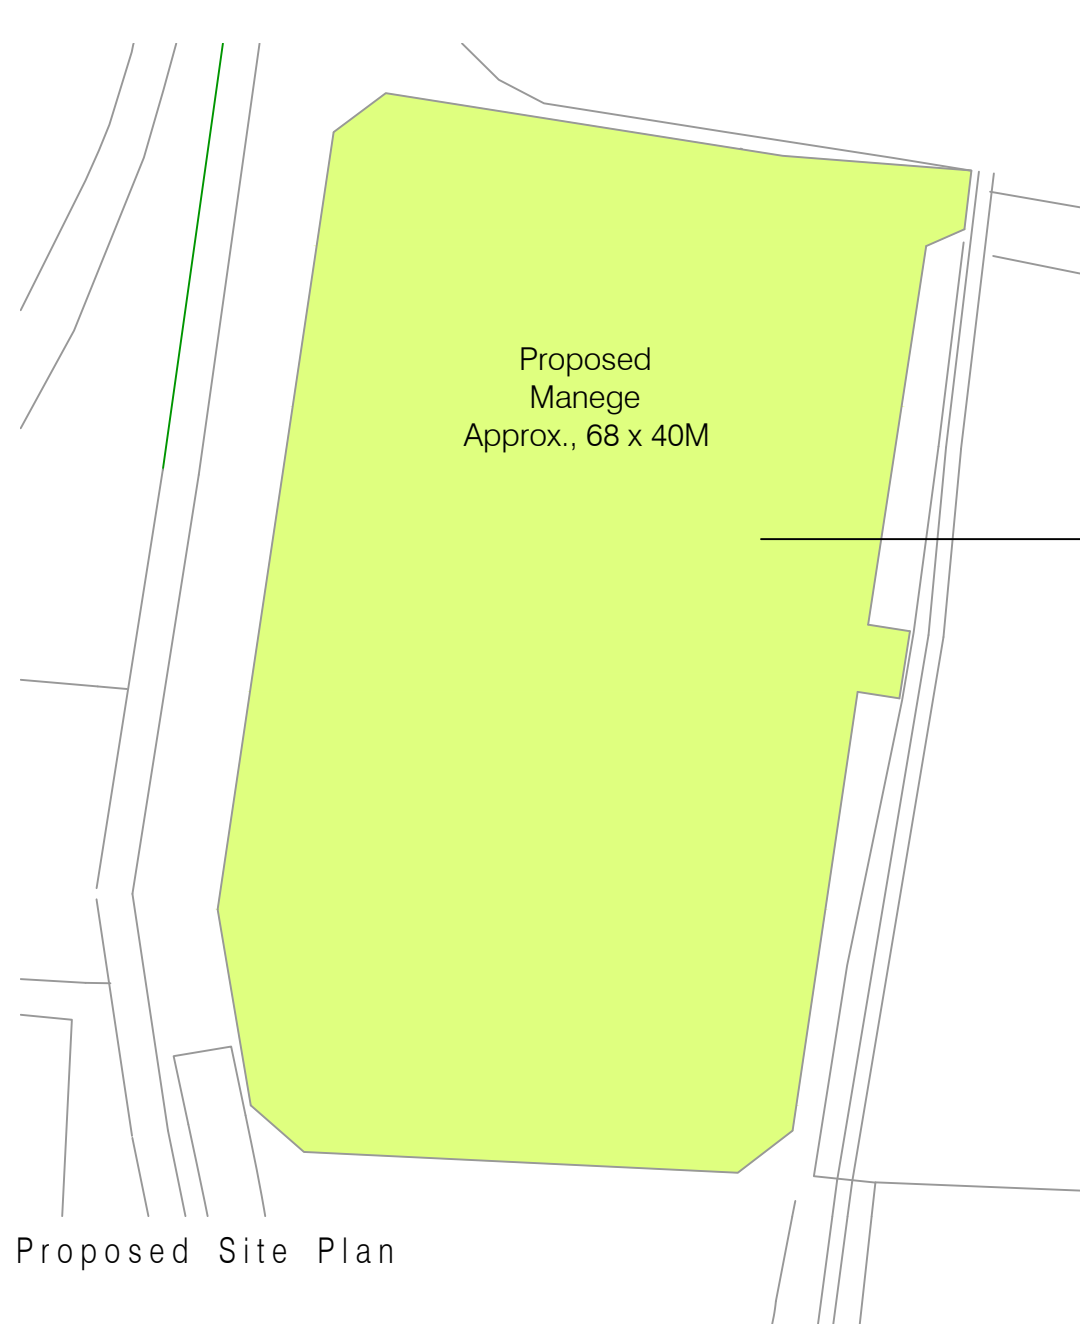

Proposed Site Plan

Revision

CLIENT

**MR & MRS J STOTT  
SAUNDBY PARK FARM  
SAUNDBY DN22 9BS**

PROJECT

**REGULARISATION OF  
UNAUTHORISED  
MANEGE**

TITLE

**PROPOSED SITE PLAN  
SITE PHOTOGRAPHS**

SCALE 1:750 @ A3

DATE May 2023

DJP Architectural Design

Church Cottage,  
3 Thorpe Road,  
Harthill,  
Sheffield  
S26 7YF

Tel: (01909) 515390  
Mob: 07525 757244  
david@djparchitectural.co.uk

JOB NO.	DRAWING NUMBER	REV
23_22	PL_06	

