


Scale Bar 1:750 @ A3

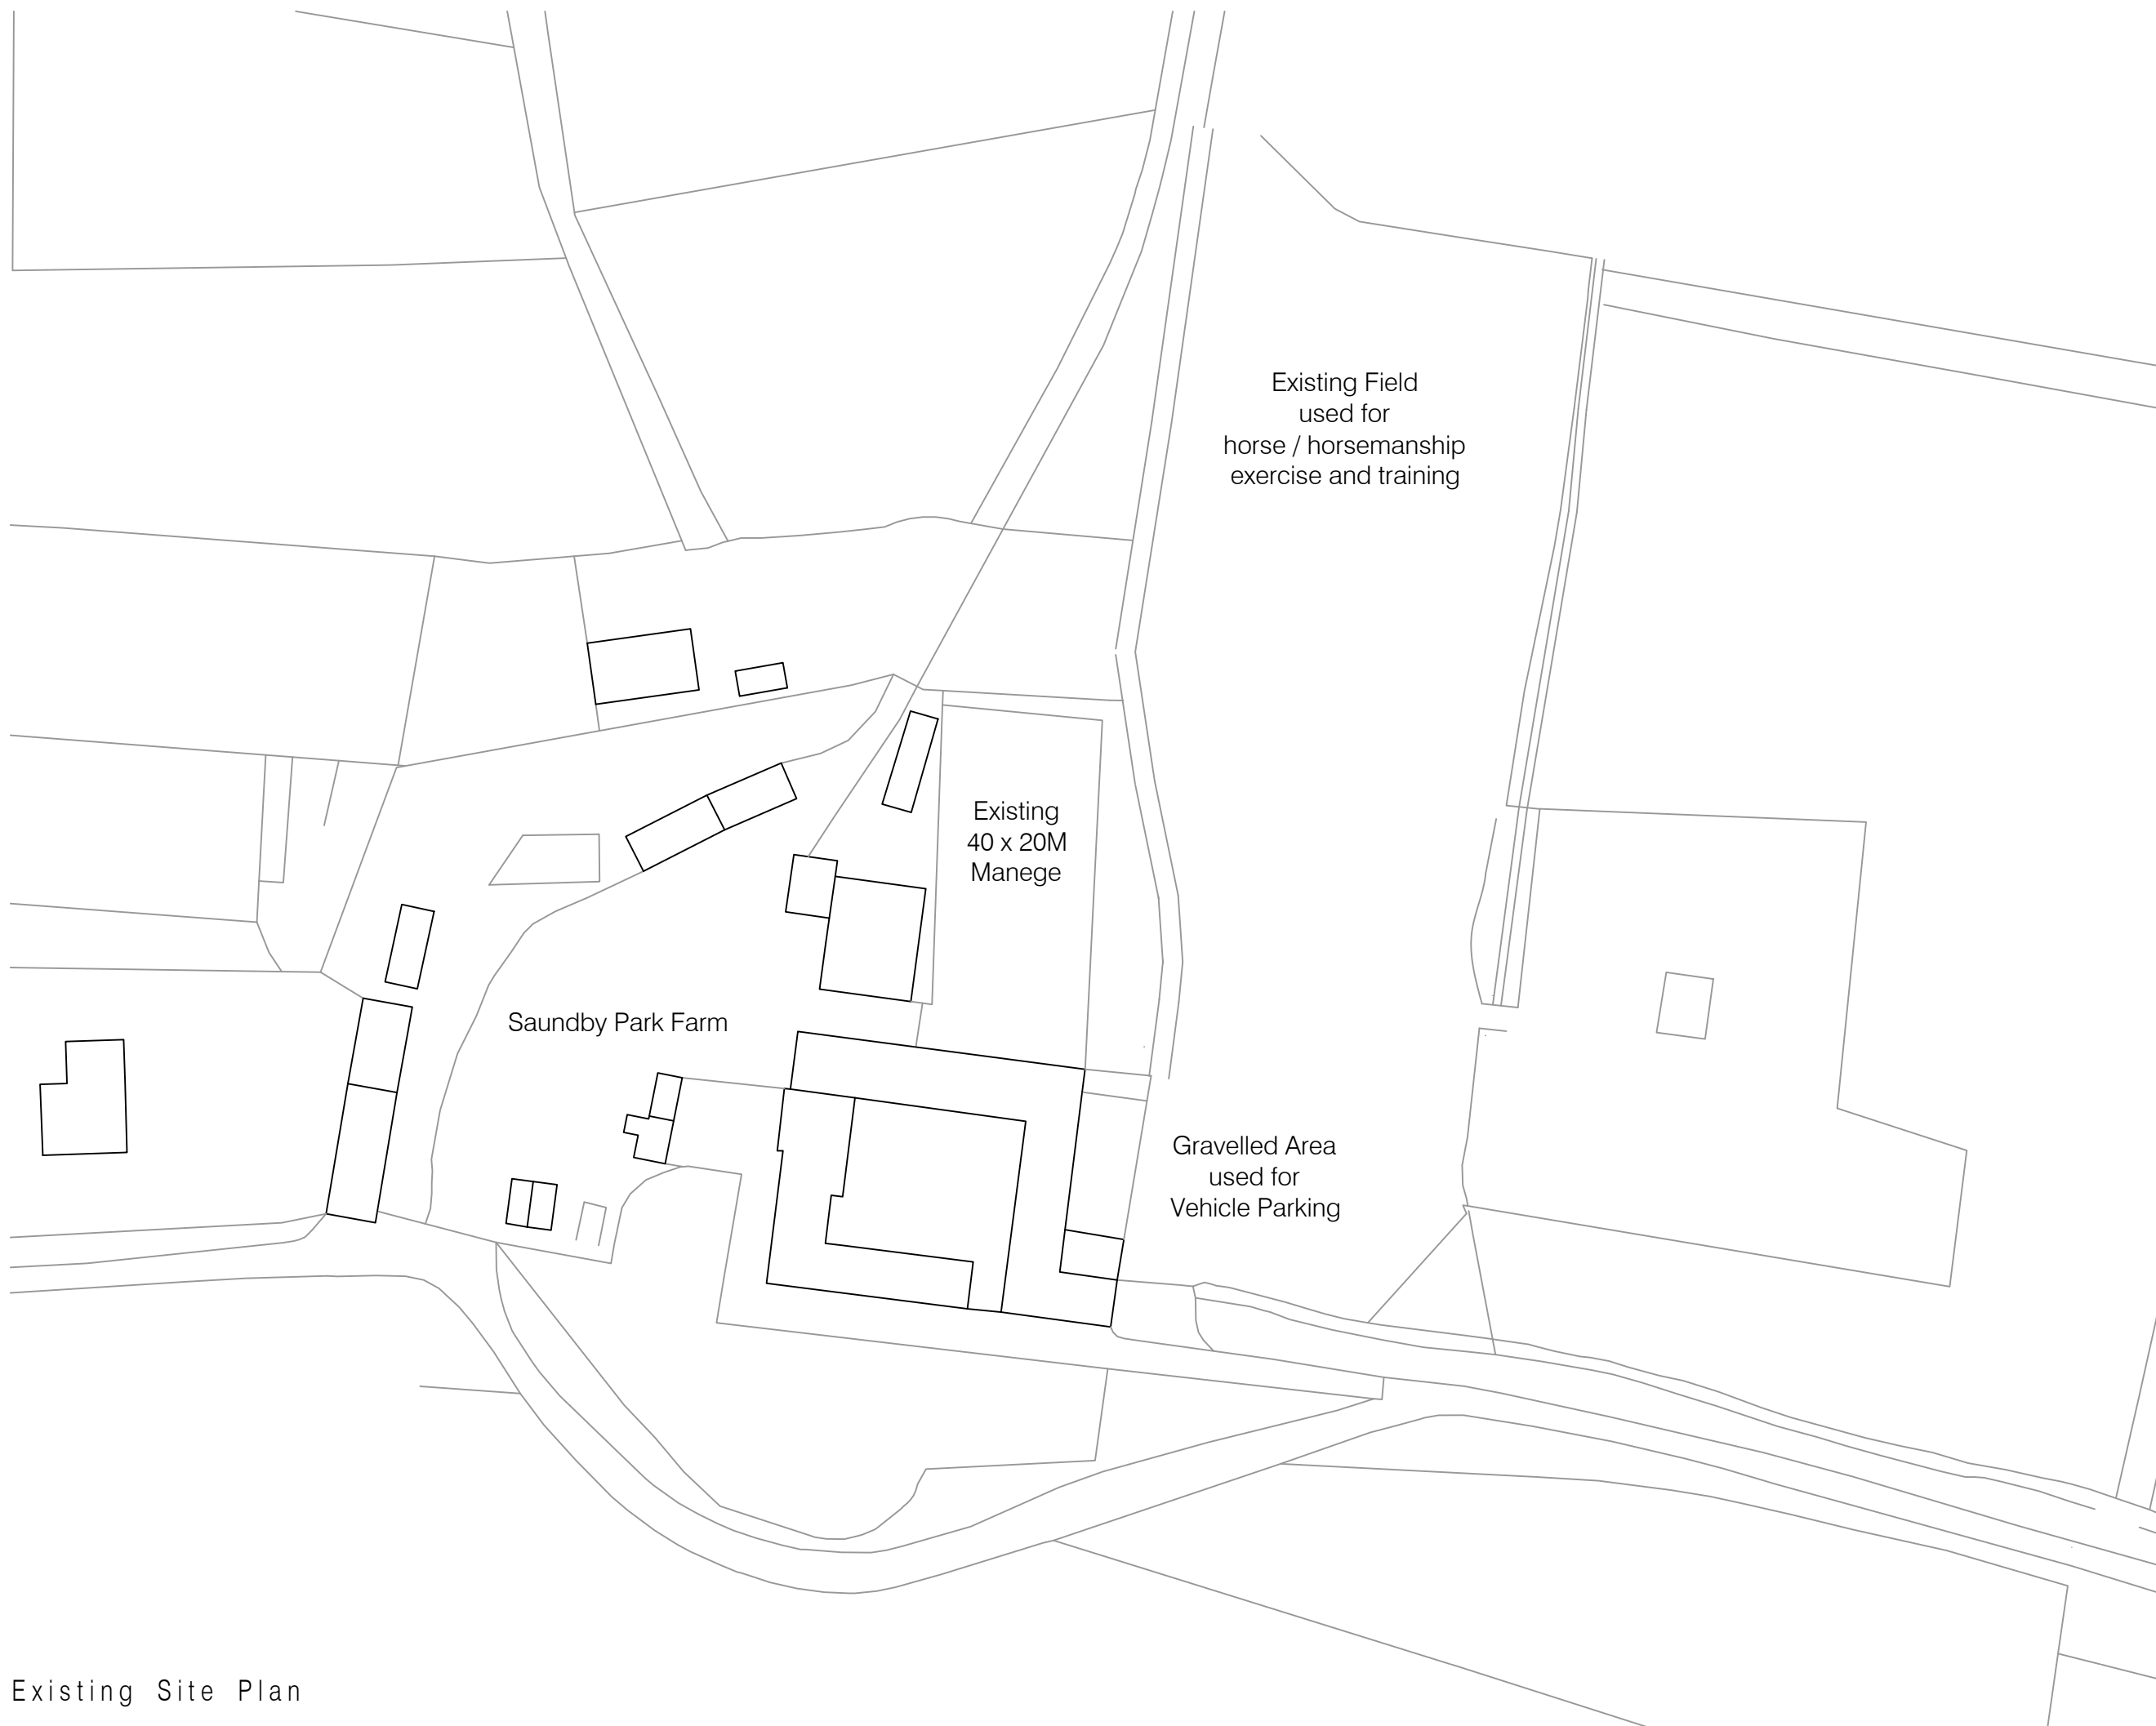

Revision

CLIENT

**MR & MRS J STOTT
SAUNDBY PARK FARM
SAUNDBY DN22 9BS**

PROJECT

**REGULARISATION OF
UNAUTHORISED
MANEGE**

TITLE

EXISTING SITE PLAN

SCALE 1:750 @ A3

DATE May 2023

DJP Architectural Design

Church Cottage,
3 Thorpe Road,
Harthill,
Sheffield
S26 7YF

Tel: (01909) 515390
Mob: 07525 757244
david@djparchitectural.co.uk

JOB NO.	DRAWING NUMBER	REV
23_22	PL_04	