



Do not scale from this drawing unless for planning purposes.
 Written dimensions only shall be taken from this drawing
 All dimensions are approximate and must be checked on site by the Contractor prior to the commencement of any fabrication or building work on site. All dimensions are to be read in conjunction with any specialist consultants drawings. Any disparity between the drawings is to be brought to the attention of the client prior to the commencement of any fabrication or building work.
 All legal boundaries are to be confirmed by the client prior to commencement of any work.
 The plans are to be read in conjunction with the building specification
 If any variations are made to the drawings or specification without Dachaigh Building Design Ltd's knowledge, Dachaigh Building Design Ltd will not be held accountable for non compliance of planning or building regulations.
 The drawings and specification are the property of Dachaigh Building Design Ltd and shall not be copied whole or in part without written permission from Dachaigh Building Design Ltd


SW I.C. 100mm dia.
 sewer
 approx. 350mm to
 invert level

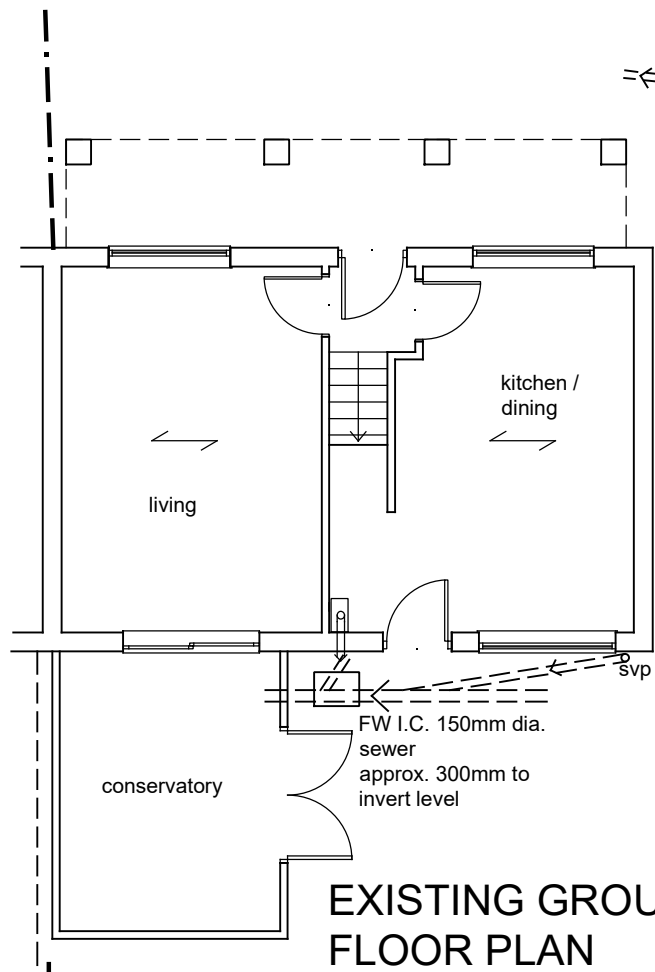


EXISTING GROUND FLOOR PLAN

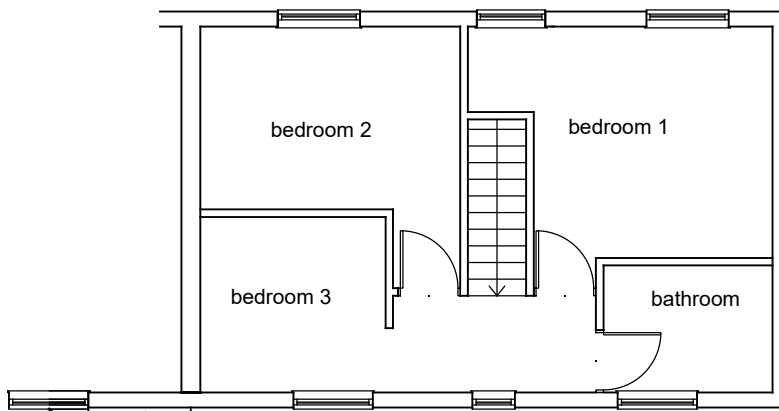

EXISTING FIRST FLOOR PLAN

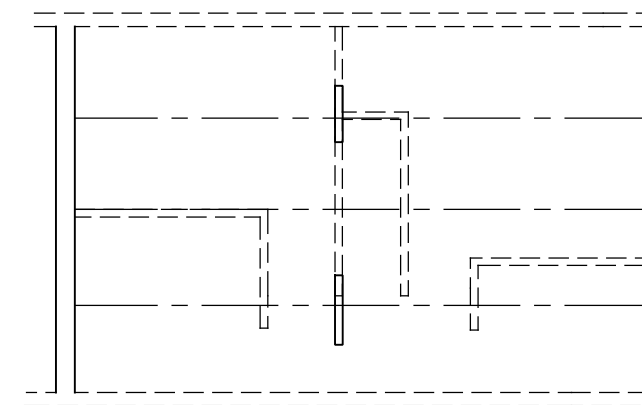


EXISTING ROOF PLAN

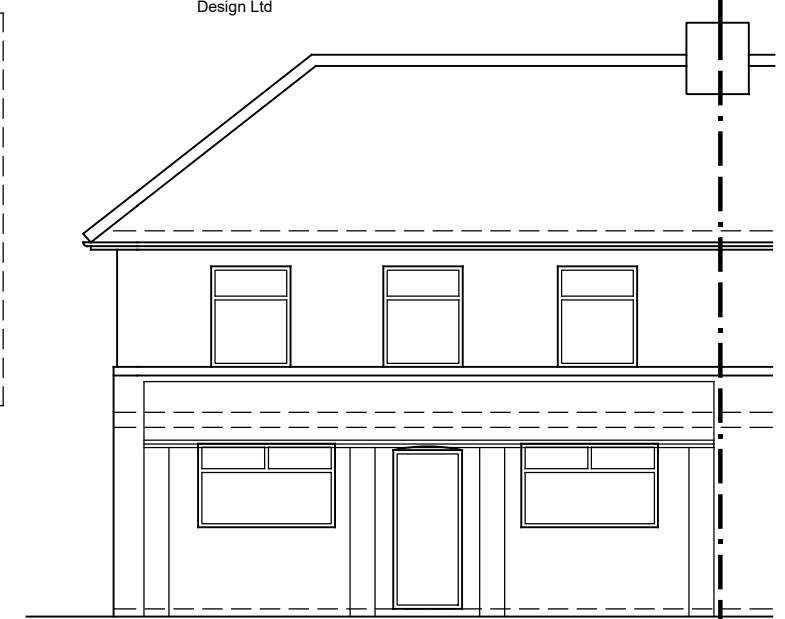


EXISTING FRONT ELEVATION



EXISTING REAR ELEVATION

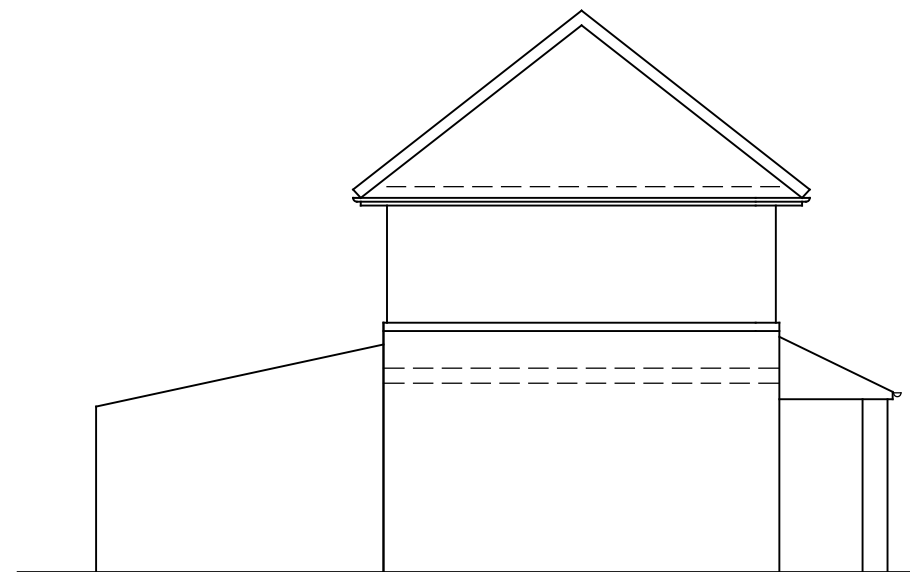

EXISTING SIDE ELEVATION

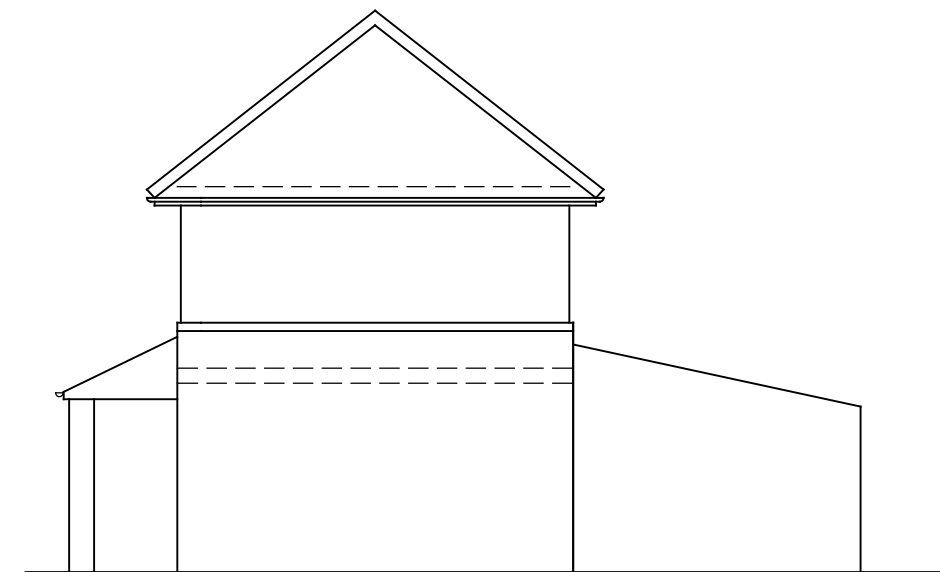

EXISTING SIDE ELEVATION

Revision	Description	Date
DACHAIGH tel: 07710529758		
BUILDING DESIGN LTD email: dachaighltd@gmail.com		
Address	10 Knott End, Langold, S81 9SN	
Project	TWO STOREY REAR EXTENSION TO TWO STOREY DWELLING	
Drawing title	EXISTING PLANS AND ELEVATIONS	
Drawing No.	01	Scale: 1:100@A3