



FRONT ELEVATION

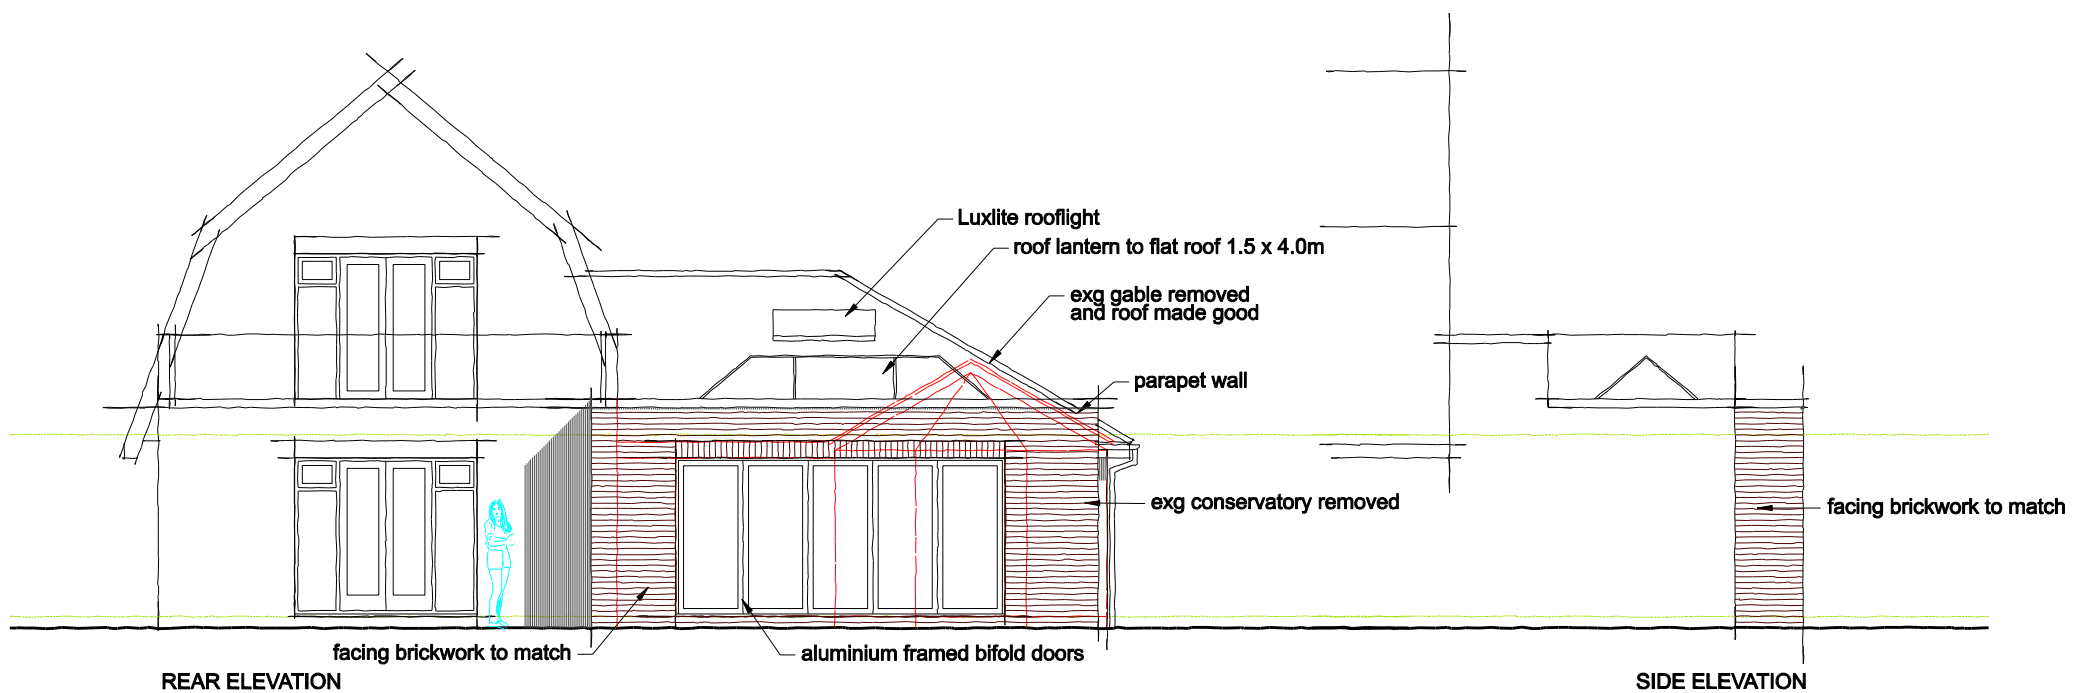


REAR ELEVATION

SIDE ELEVATION

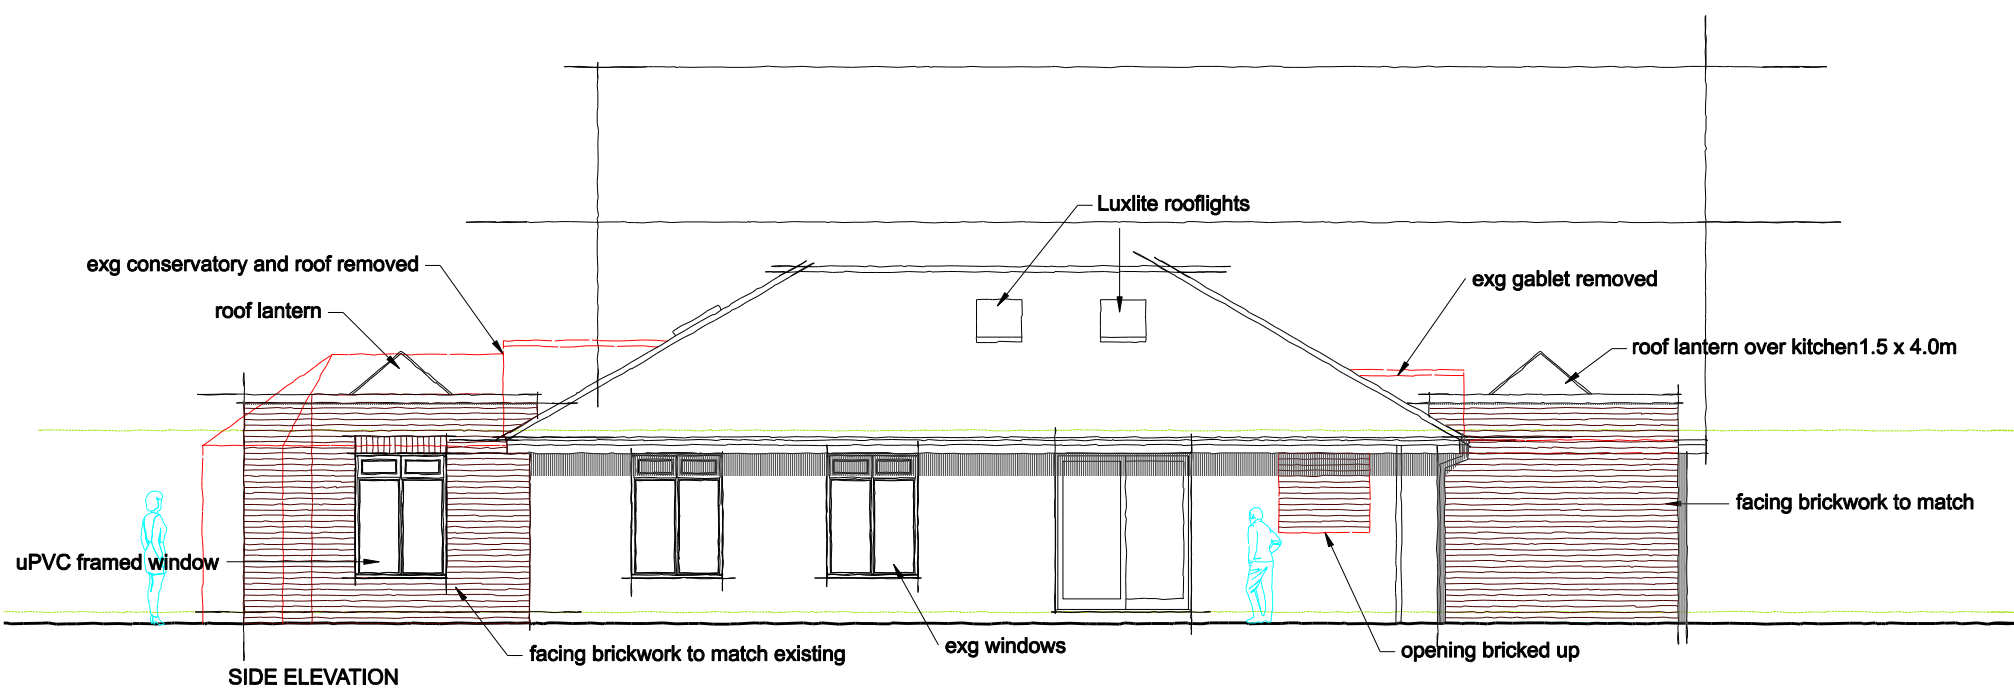

SIDE ELEVATION

PROPOSED ELEVATIONS 1:100

 

Drawing Title:

**Planning  
Proposed Elevations**

Project / Client:

**Proposed Extensions to 194 Wivenhoe Road, Alresford  
for Mr and Mrs Stanmore**

revision | date | amendment | Initials

**hall duncan associates**  
architecture and design

Project Ref. / Drawing No. : 2514/06

Scale : 1:100 @ A3

Date : 04.05.23

Drawn: k



t (01206) 823725  
e mail@hallduncanassociates.co.uk

The Studio, 67 Broome Grove  
Wivenhoe, Essex  
CO7 9QU