
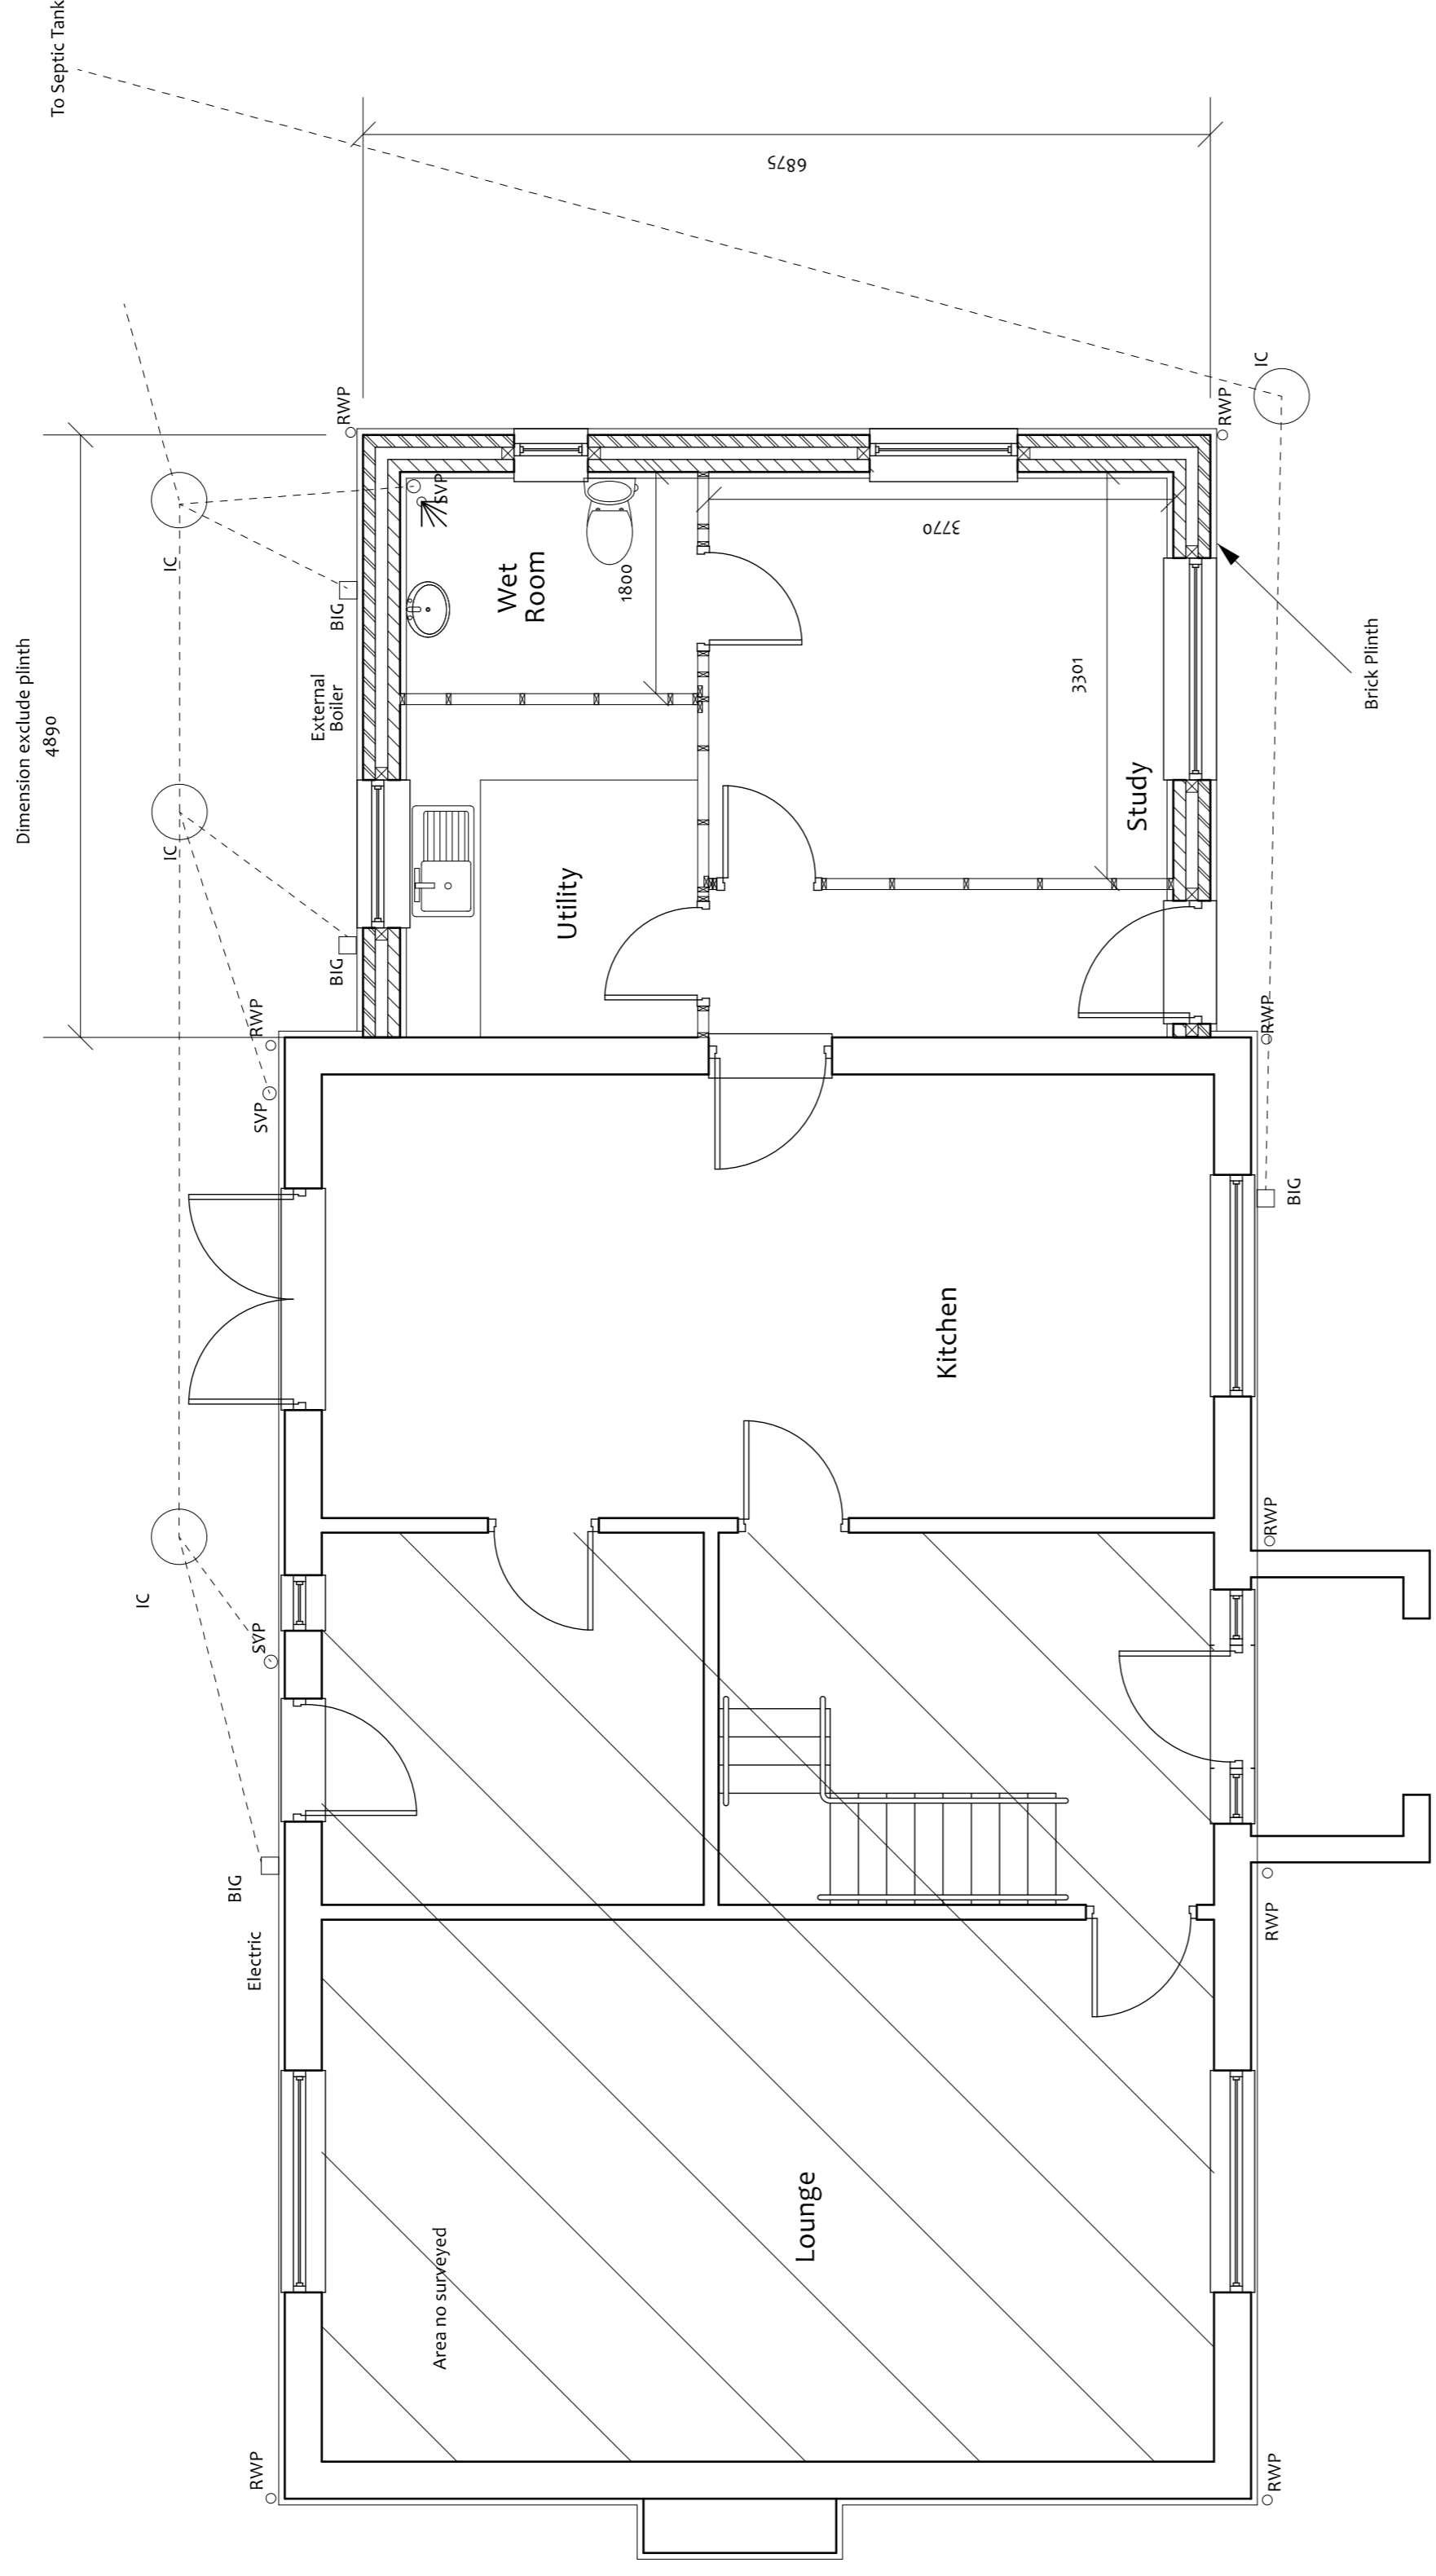


Copyright on all drawings and documents prepared by Anglia Building Consultants is their property. Drawings, documents and designs may not be reproduced in part or in whole without their written permission.
 All dimensions and levels should be checked on site prior to commencement of works. Any discrepancy found should be reported to the agent.
 This drawing is to be read in conjunction with all relevant engineers and specialist specifications and details prepared by Anglia Building Consultants for the Project.

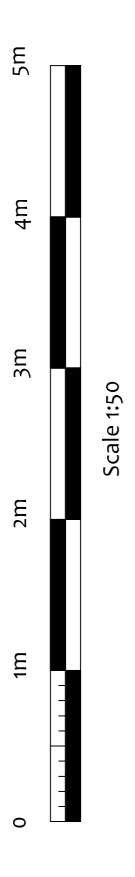

Villeneuve - Basin Road - Outwell
 Norfolk - PE14 8TQ
 01945 772550
 01223 969427
www.angliabuildingconsultants.co.uk
info@angliabuildingconsultants.co.uk

No	Date	Revision
Issue: For Planning Approval		

Site: Meadow Farm, Euximoor Drive,
 Christchurch, PE14 9LJ

Project: Extension

Drawing Title: Proposed Ground Floor Plan

Client: Mr and Mrs T Meiton

Date: April 2023

Scale: 1:50 at A1 or 1:100 at A3

Drawing Number: P-21-2141-3