

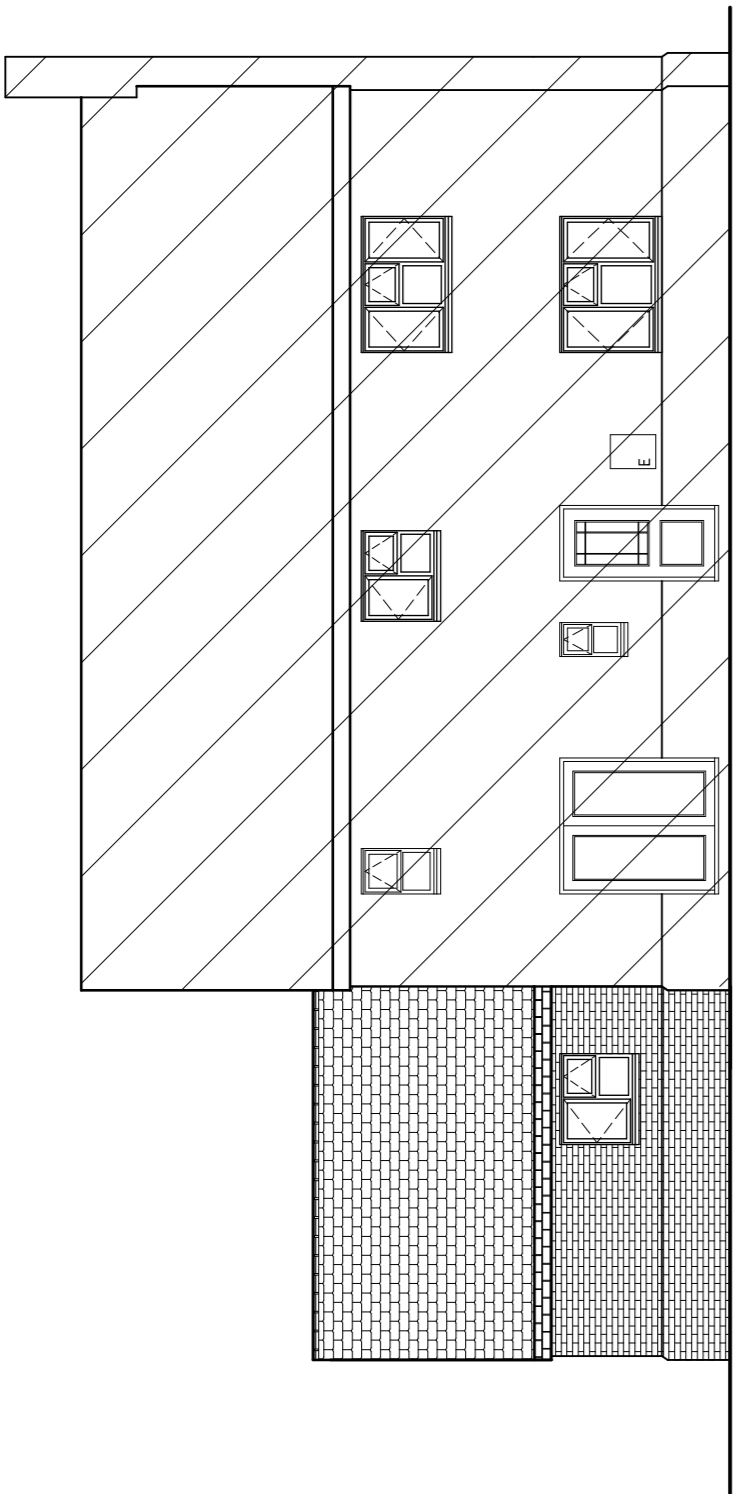



Copyright on all drawings and documents prepared by Anglia Building Consultants is their property. Drawings, documents and designs may not be reproduced in part or in whole without their written permission.
 All dimensions and levels should be checked on site prior to commencement of works. Any discrepancy found should be reported to the agent.
 This drawing is to be read in conjunction with all relevant engineers and specialist sub-contractors drawings and specifications, along with any other drawings, specification and details prepared by Anglia Building Consultants for the project.

 

Rear Elevation

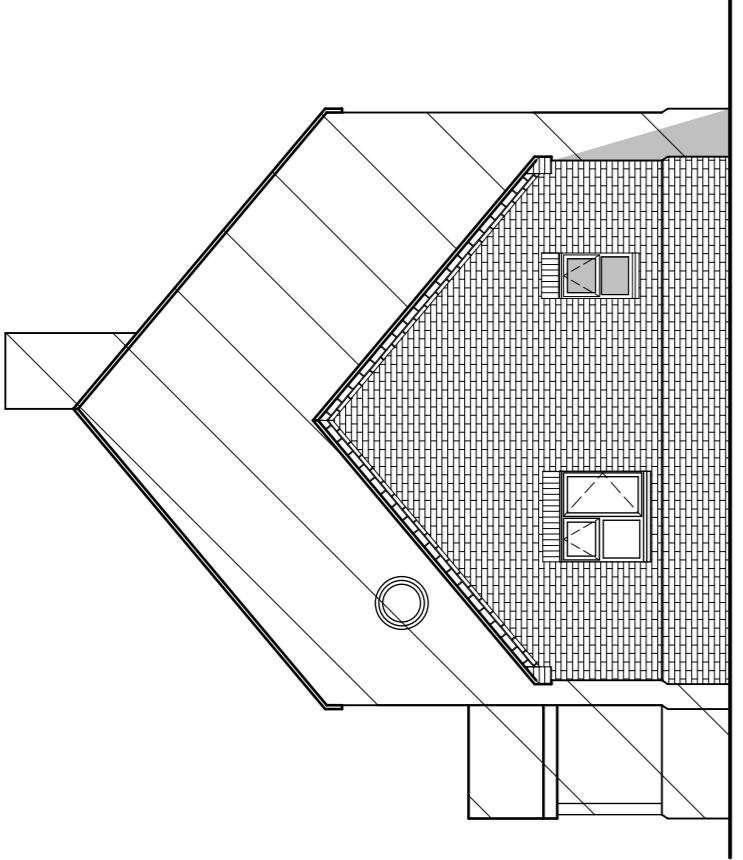


Side Elevation

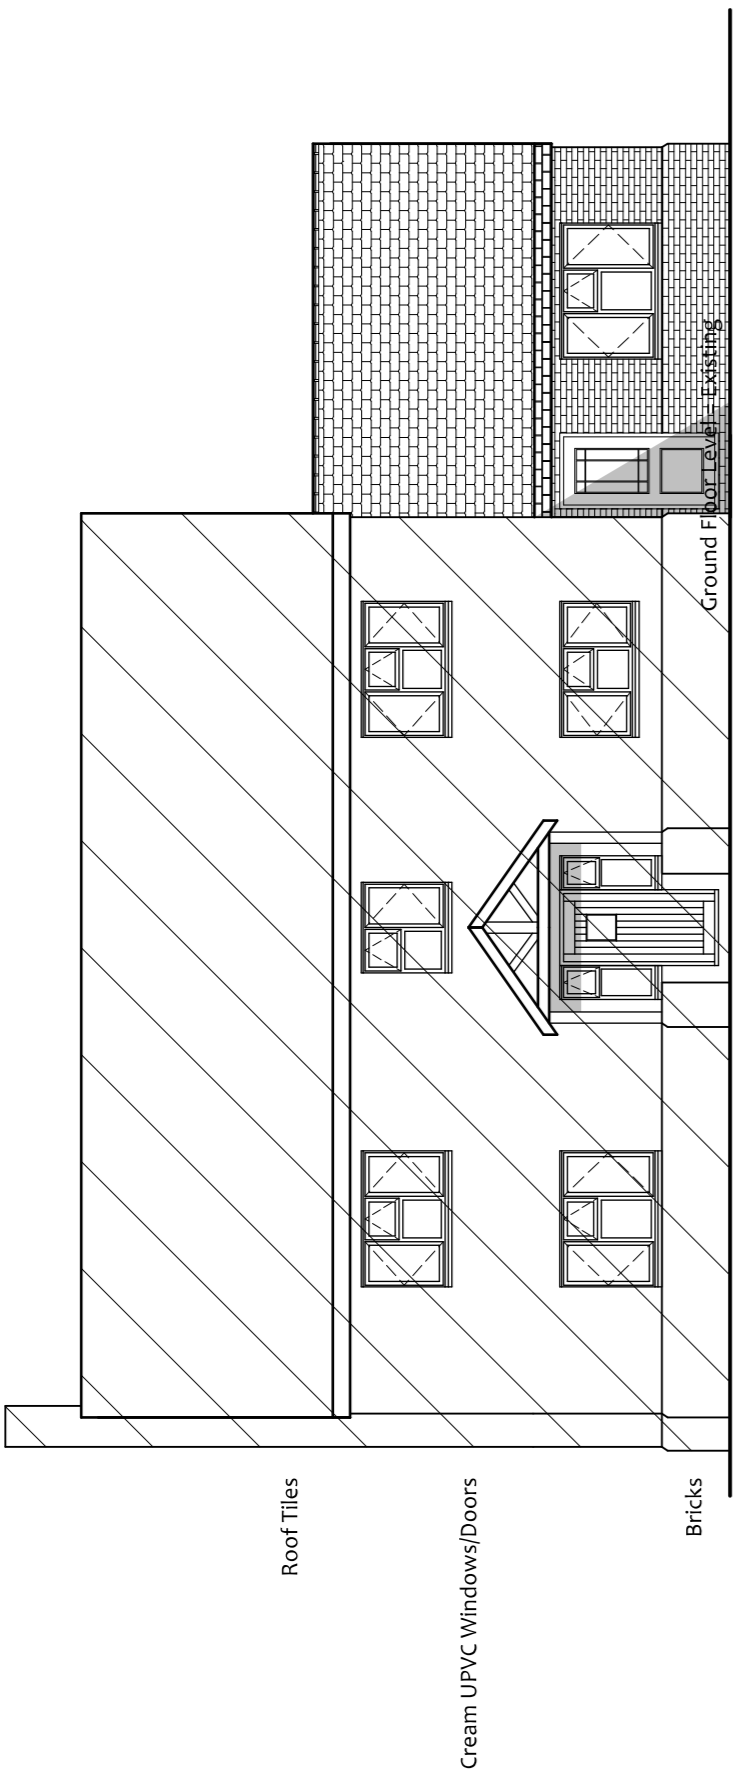


Front Elevation

Materials
 Wall - Bricks to match existing
 Roof - Tiles to match existing
 Doors/Windows - UPVC to match existing

External levels unaffected by proposal and as existing.
 Internal floor levels to match existing.

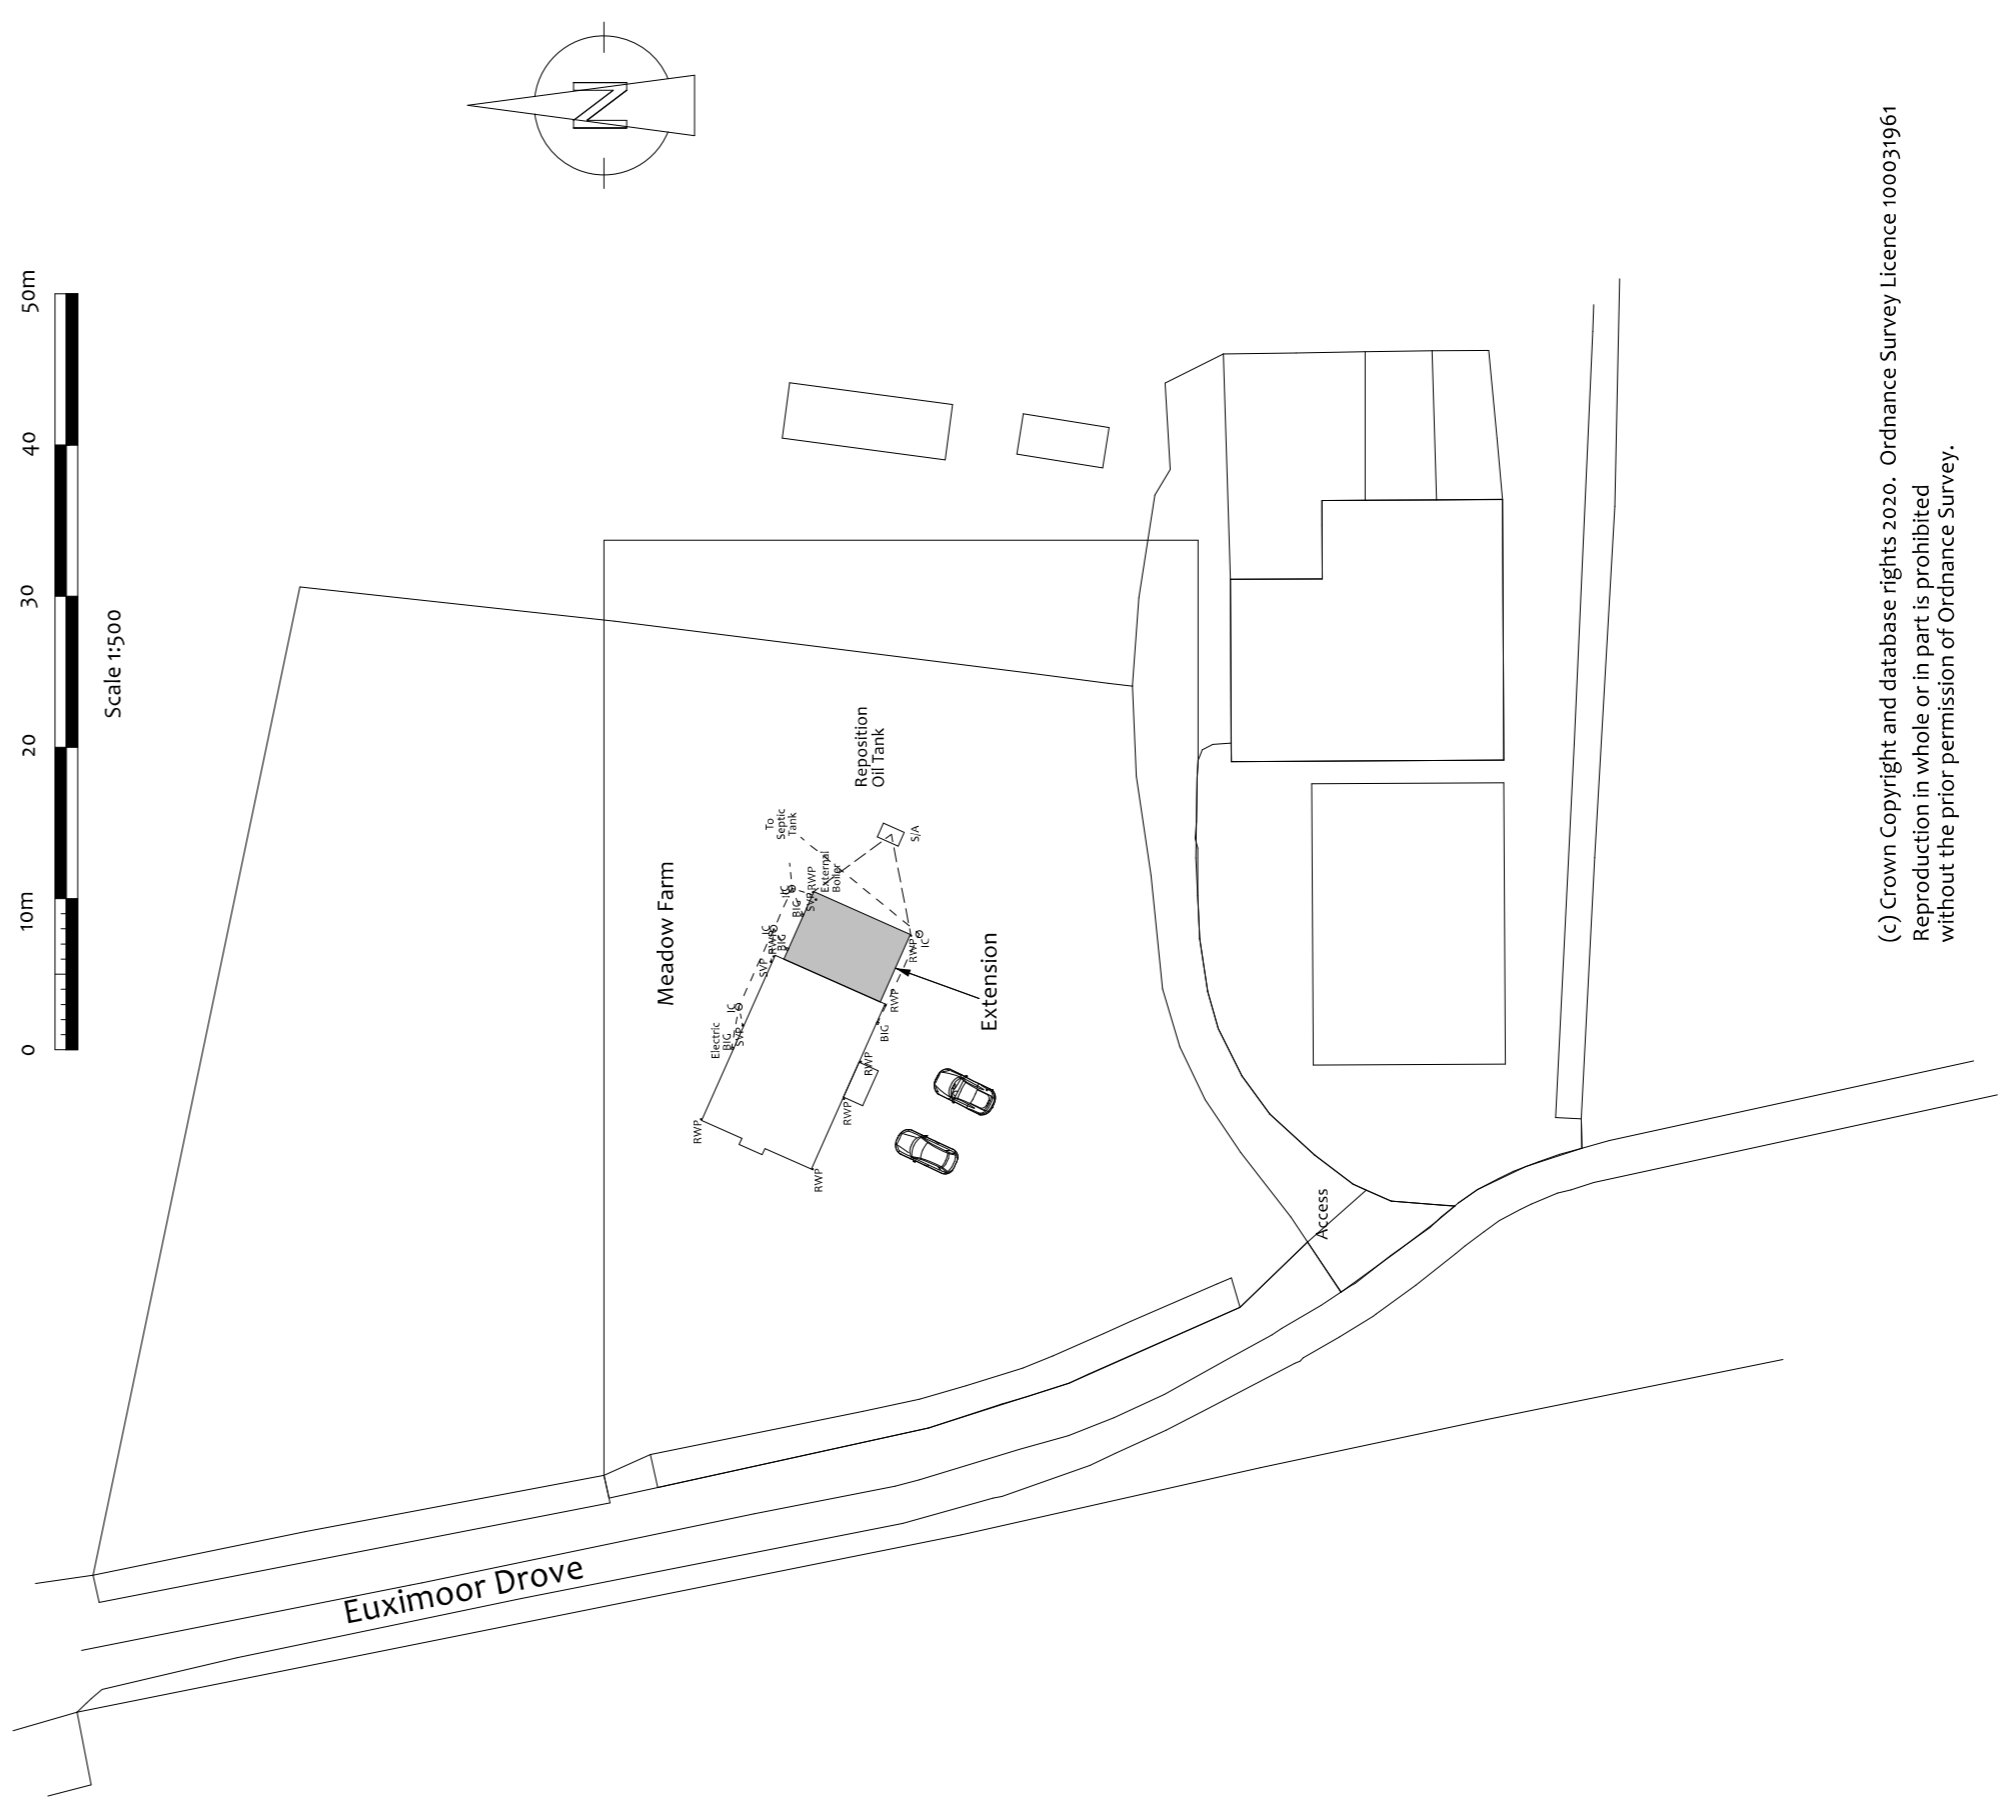

(c) Crown Copyright and database rights 2020. Ordnance Survey Licence 100031961
 Reproduction in whole or in part is prohibited without the prior permission of Ordnance Survey.

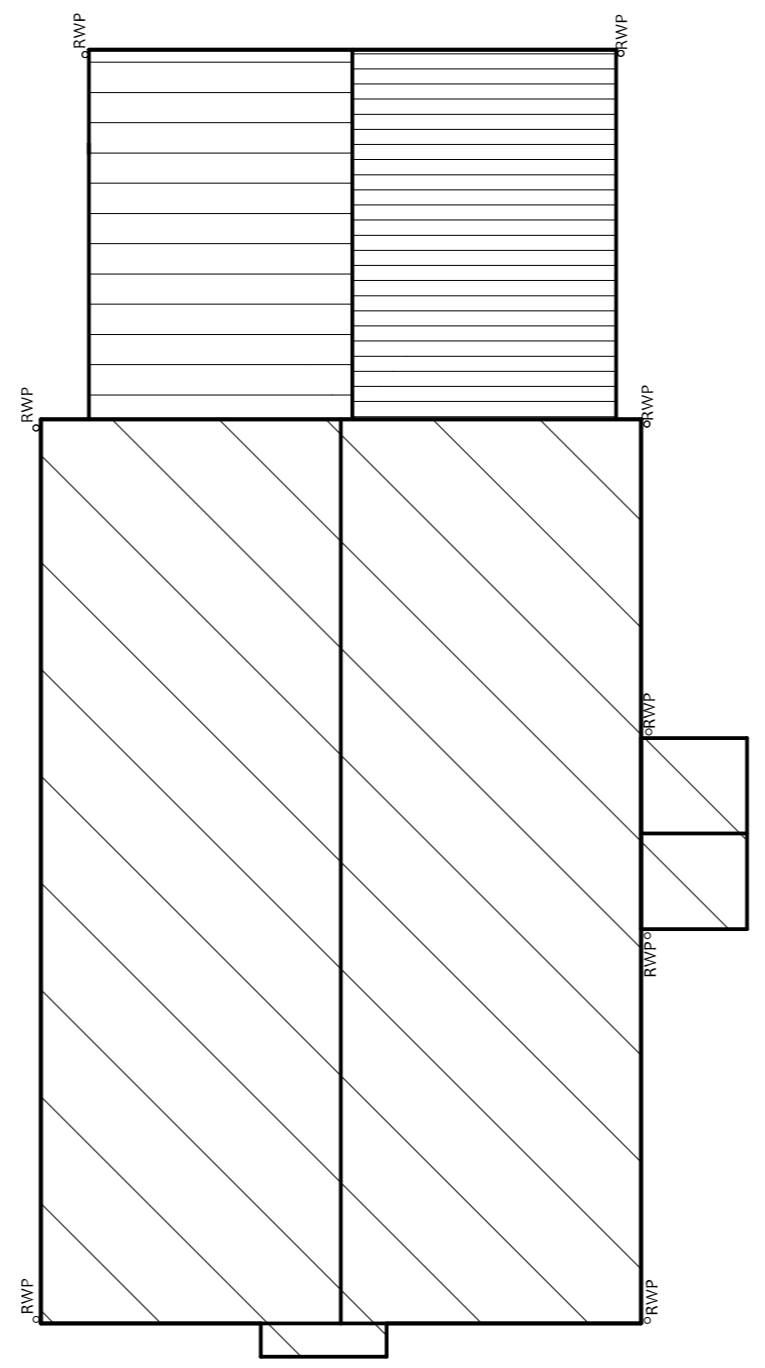

Roof Plan



Villeneuve - Basin Road - Outwell
 Norfolk - PE14 8TQ
 01945 772550
 01223 969427
www.angliabuildingconsultants.co.uk
info@angliabuildingconsultants.co.uk

| No | Date | Revision |
|---|-----------------------|------------------------------|
| | | Issue: For Planning Approval |
| Site: Meadow Farm, Euximoor Drive, Christchurch, PE14 9LT | | |
| Project: Extension | | |
| Drawing Title: Proposed Elevations, Roof Plan and Site Plan | | |
| Client: Mr and Mrs T Melton | | |
| Date | April 2023 | |
| Scale | 1:100 and 1:500 at A1 | |
| Drawing Number | P-21-2141-4 | |

Site Plan