



NOTE

1. Refer to figured dimensions, do not scale
2. The contractor must report any discrepancies to the Architect
3. All dimensions must be checked on site before proceeding
4. The Architects disclaim responsibility for variations made from this drawing without their written consent
5. Please ensure that there have been no additional revisions to this drawing before starting work
6. All products are to be used strictly in accordance with the manufacturer's instructions

Revisions

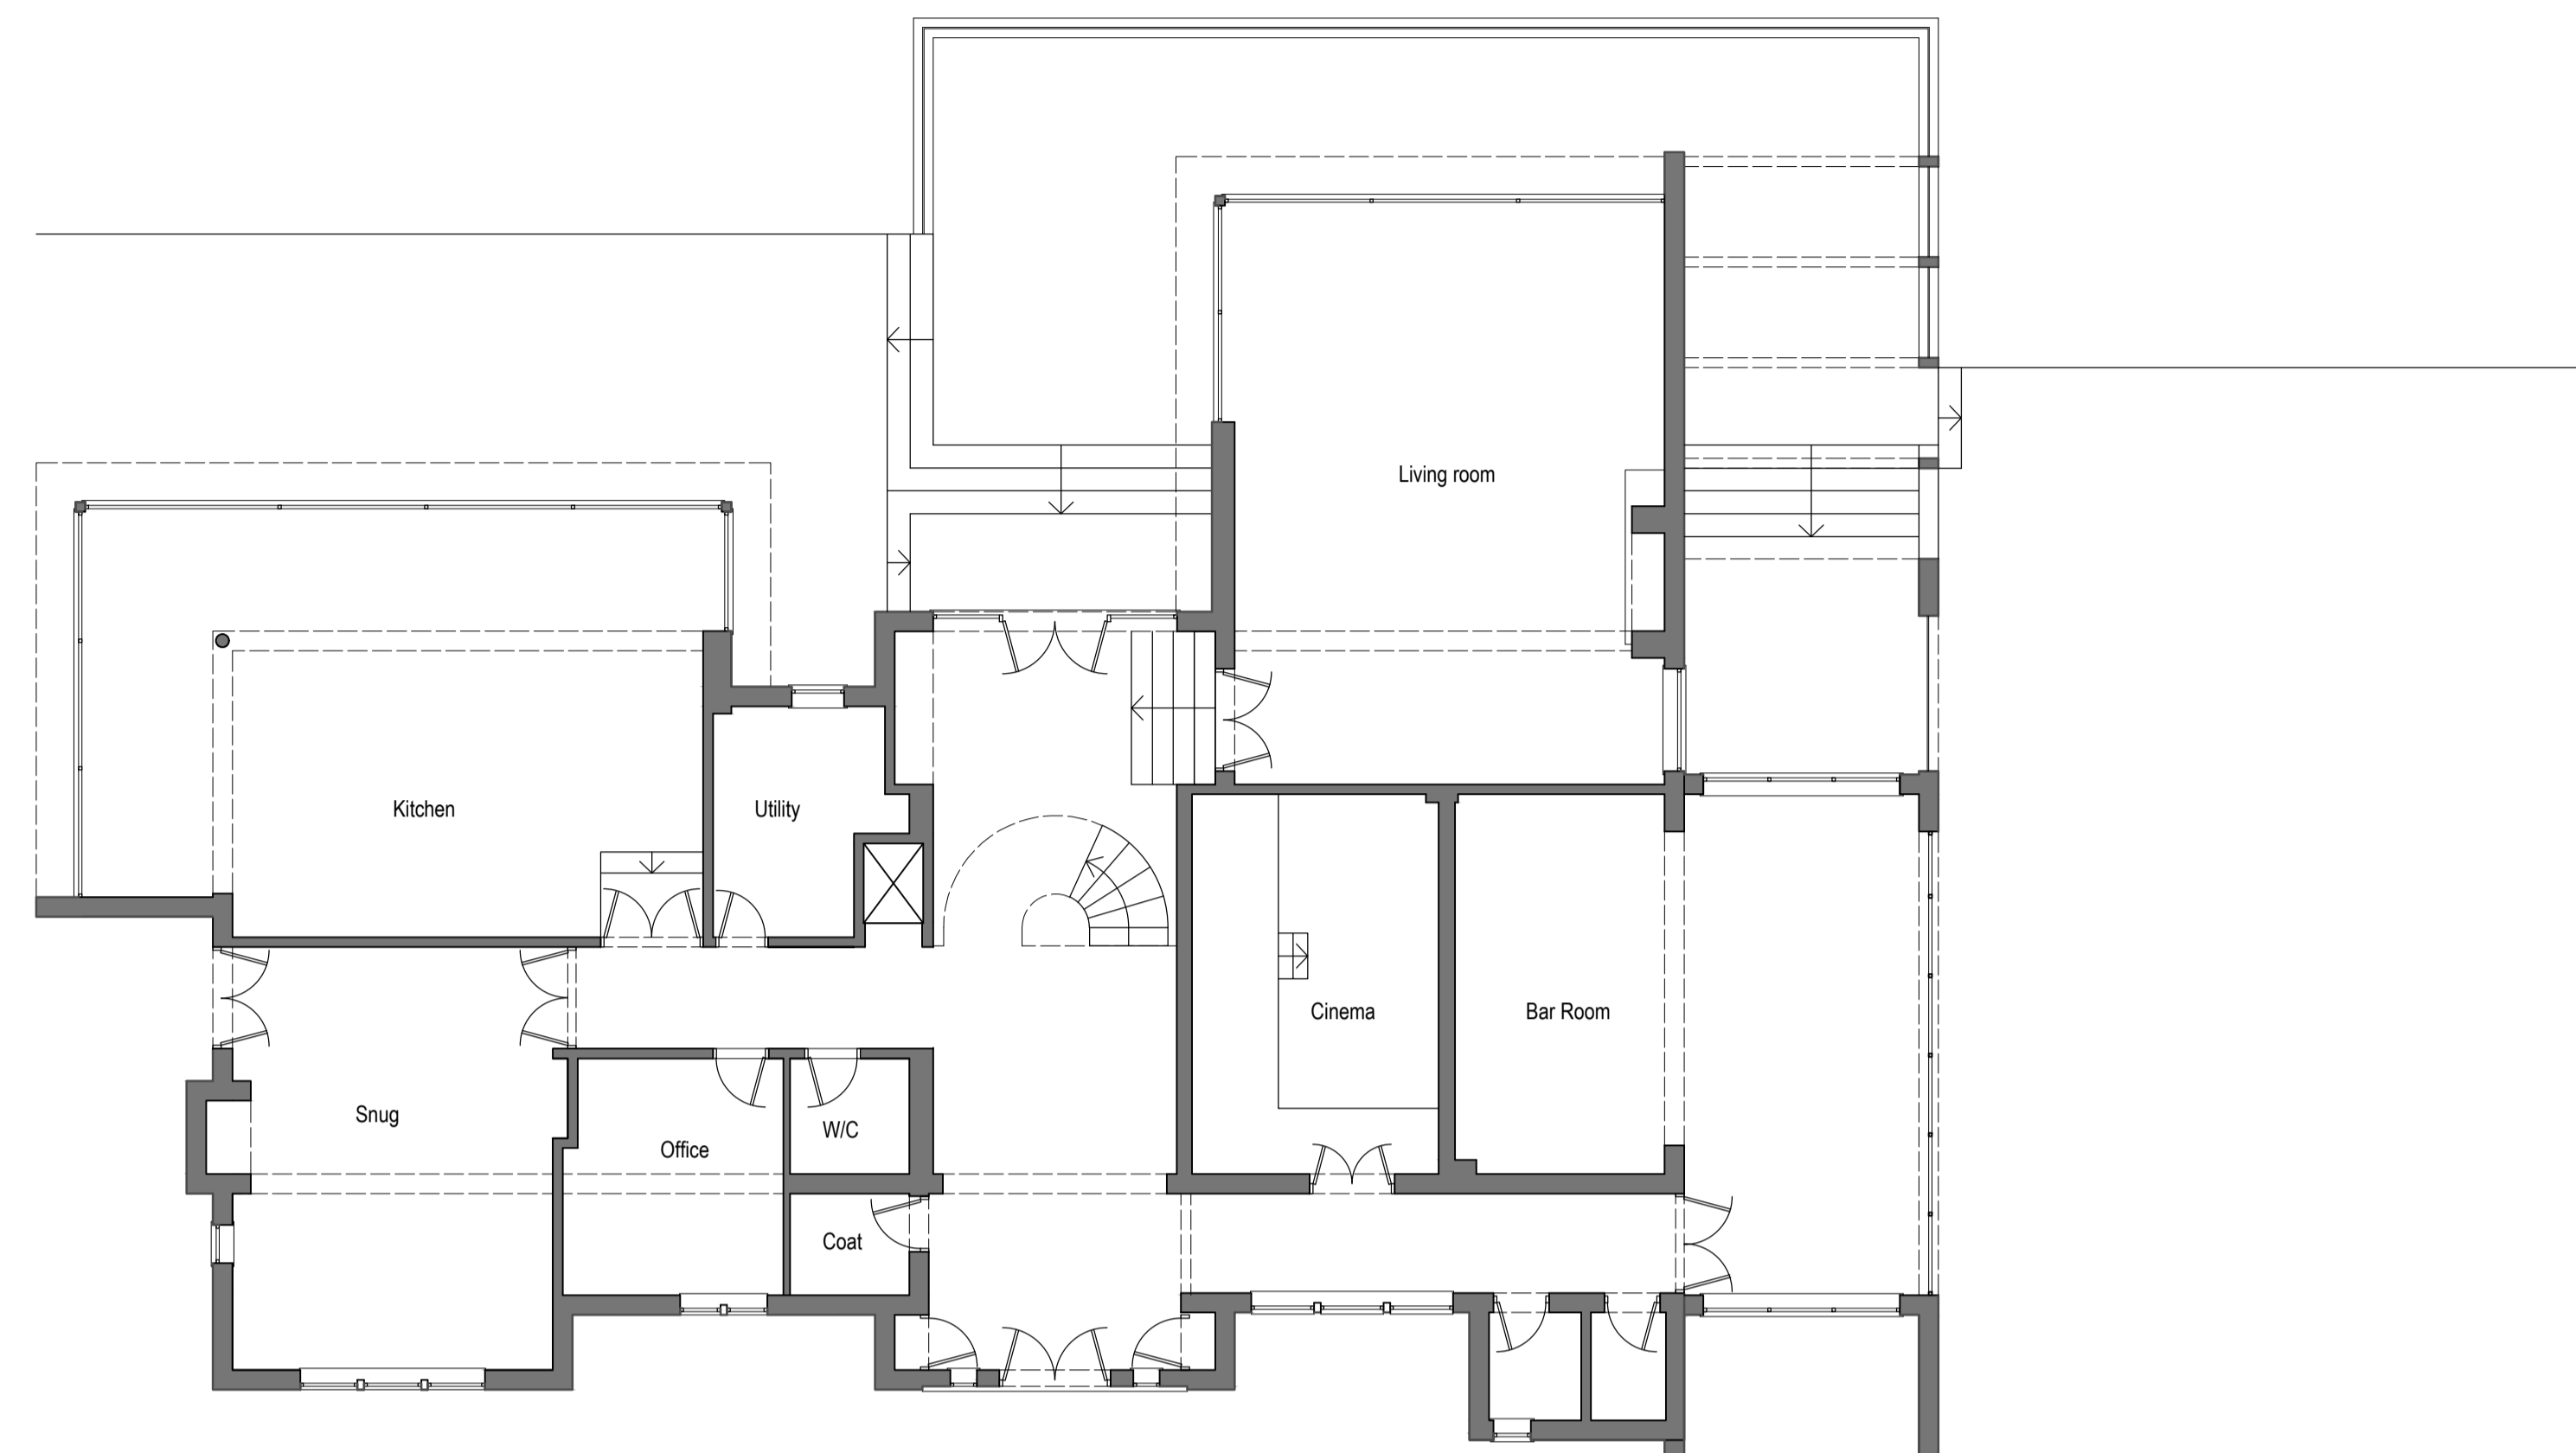

Proposed ground floor plan

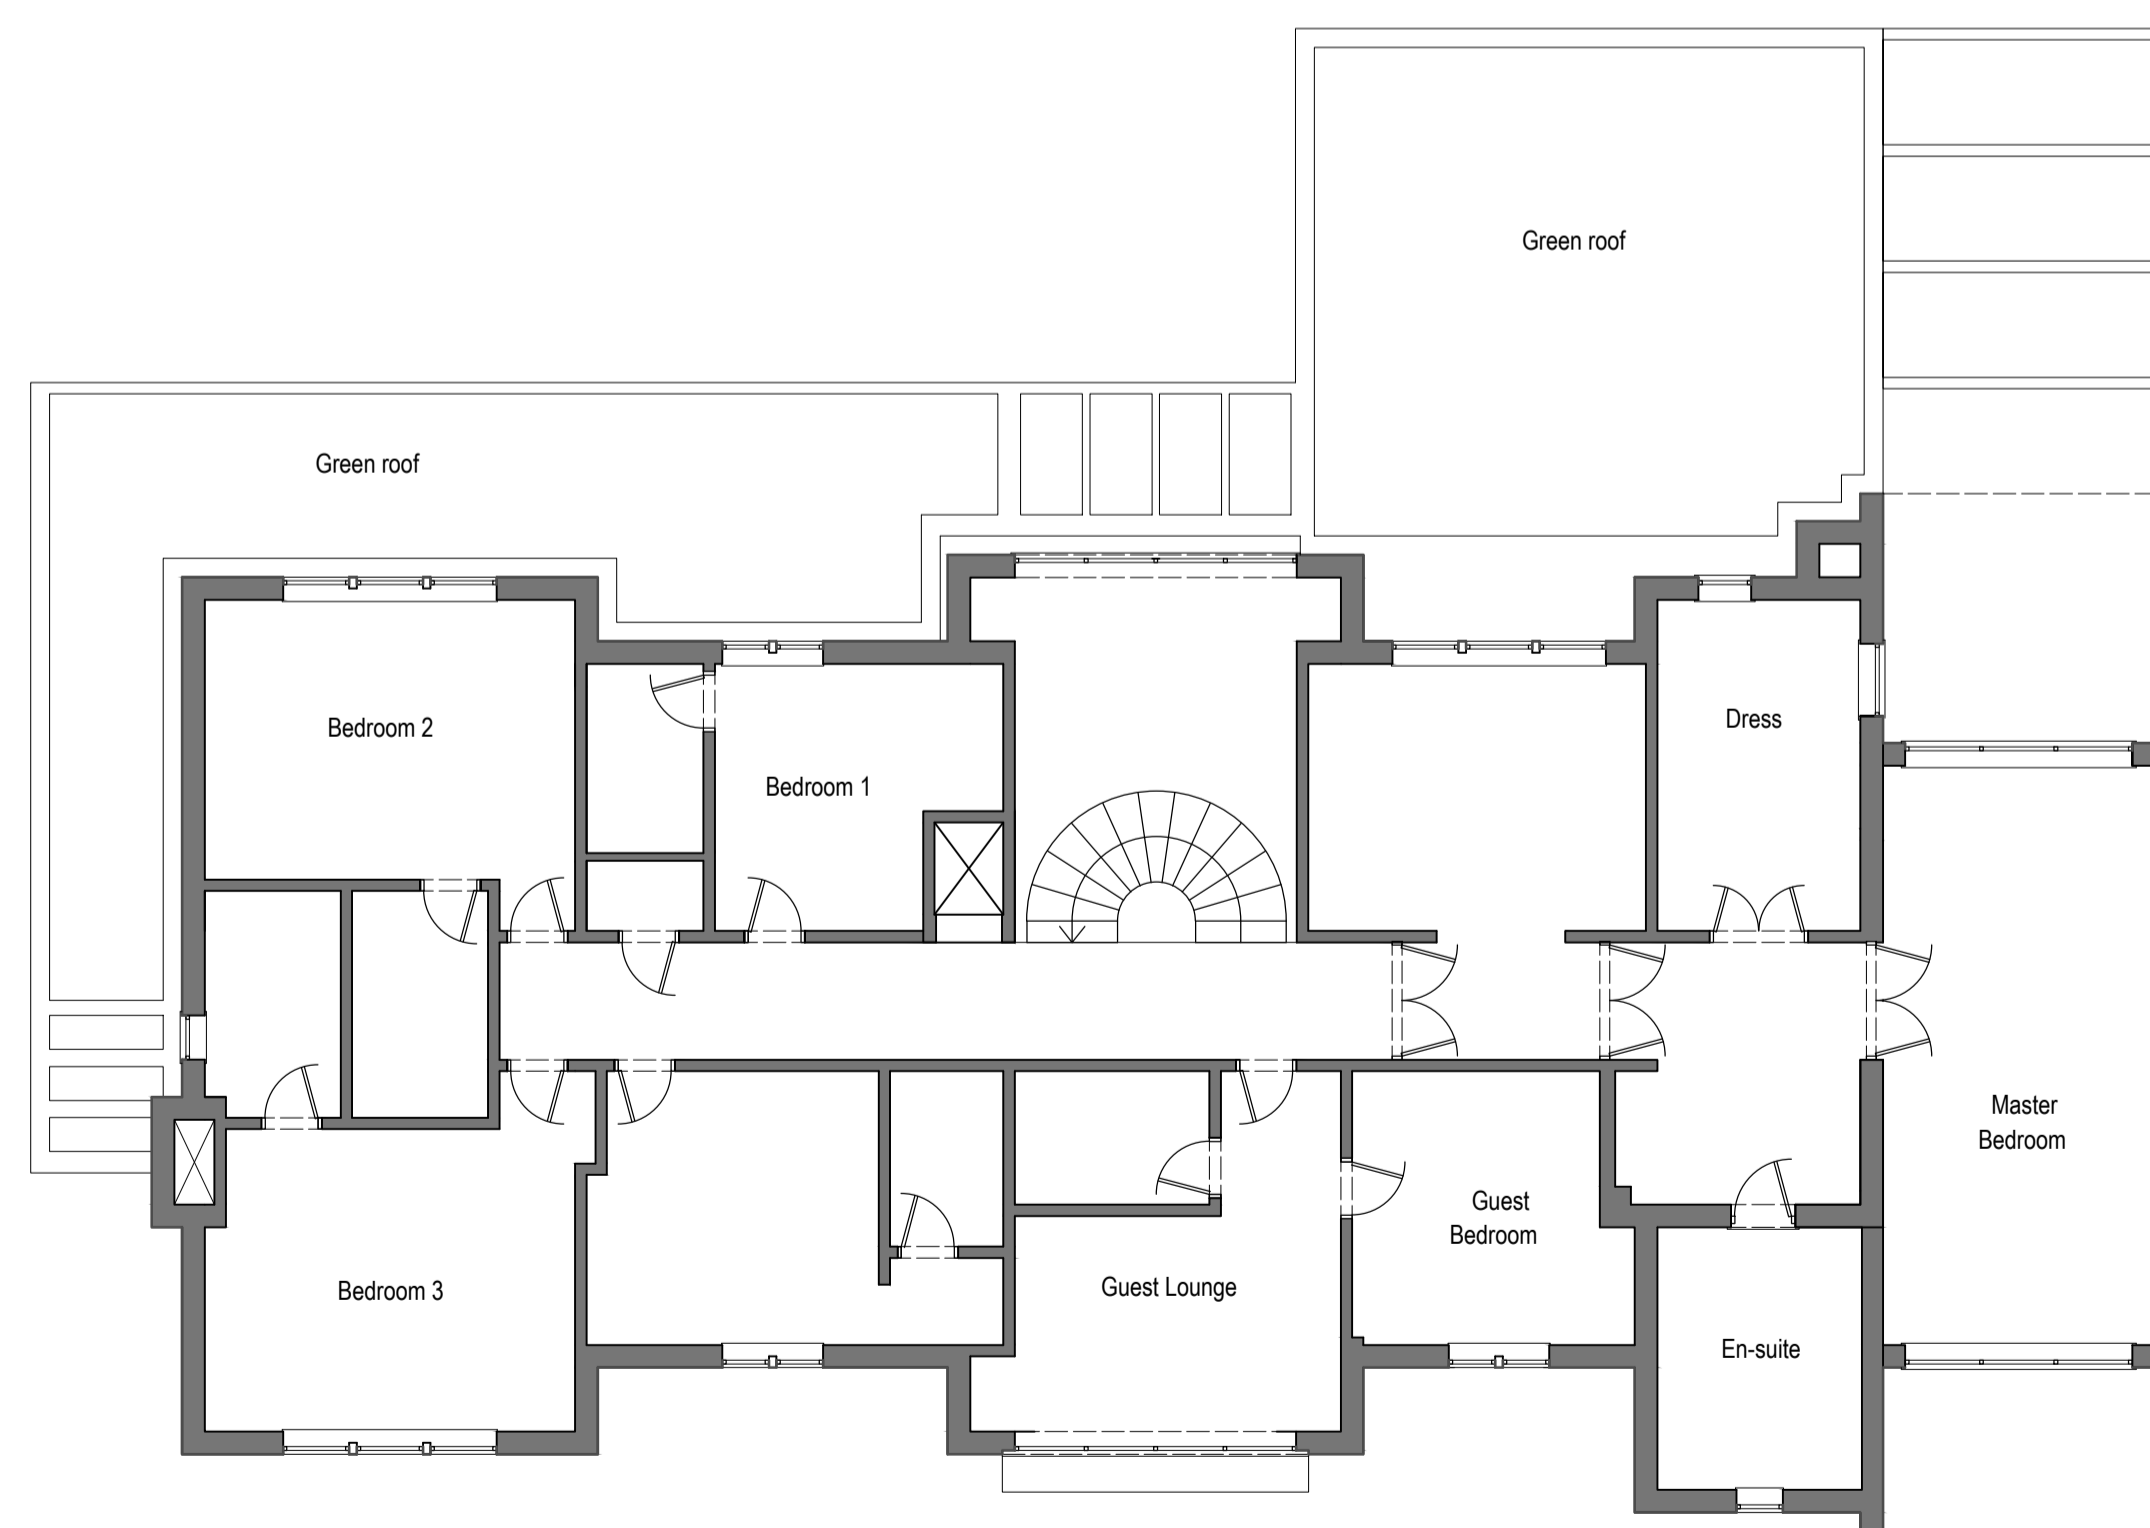

Proposed first floor plan



**GUY TAYLOR ASSOCIATES**  
 NEWARK / MANCHESTER / DERBY  
 Newark Studio  
 T: 01636 605100  
 Derby Studio  
 T: 01332 477925  
 Manchester Studio  
 T: 0161 8261042  
 www.guytaylorassociates.co.uk

Client  
 Private

Project Title  
 Proposed Replacement Dwelling  
 Mount Charlotte, Newstead Abbey Park

Drawing Title  
 Proposed Floor Plans

Scale	1:100 at A1	Job No	812.1359.3
Date	MAY 2023	Dwg No	(20) 101
Drawn	SP	Rev	--

This design and drawing is the copyright of Guy St John Taylor Associates Limited and may not be reproduced in any form whatsoever without prior written consent. Issue of the drawing does not impart any real ownership or rights over the content.