

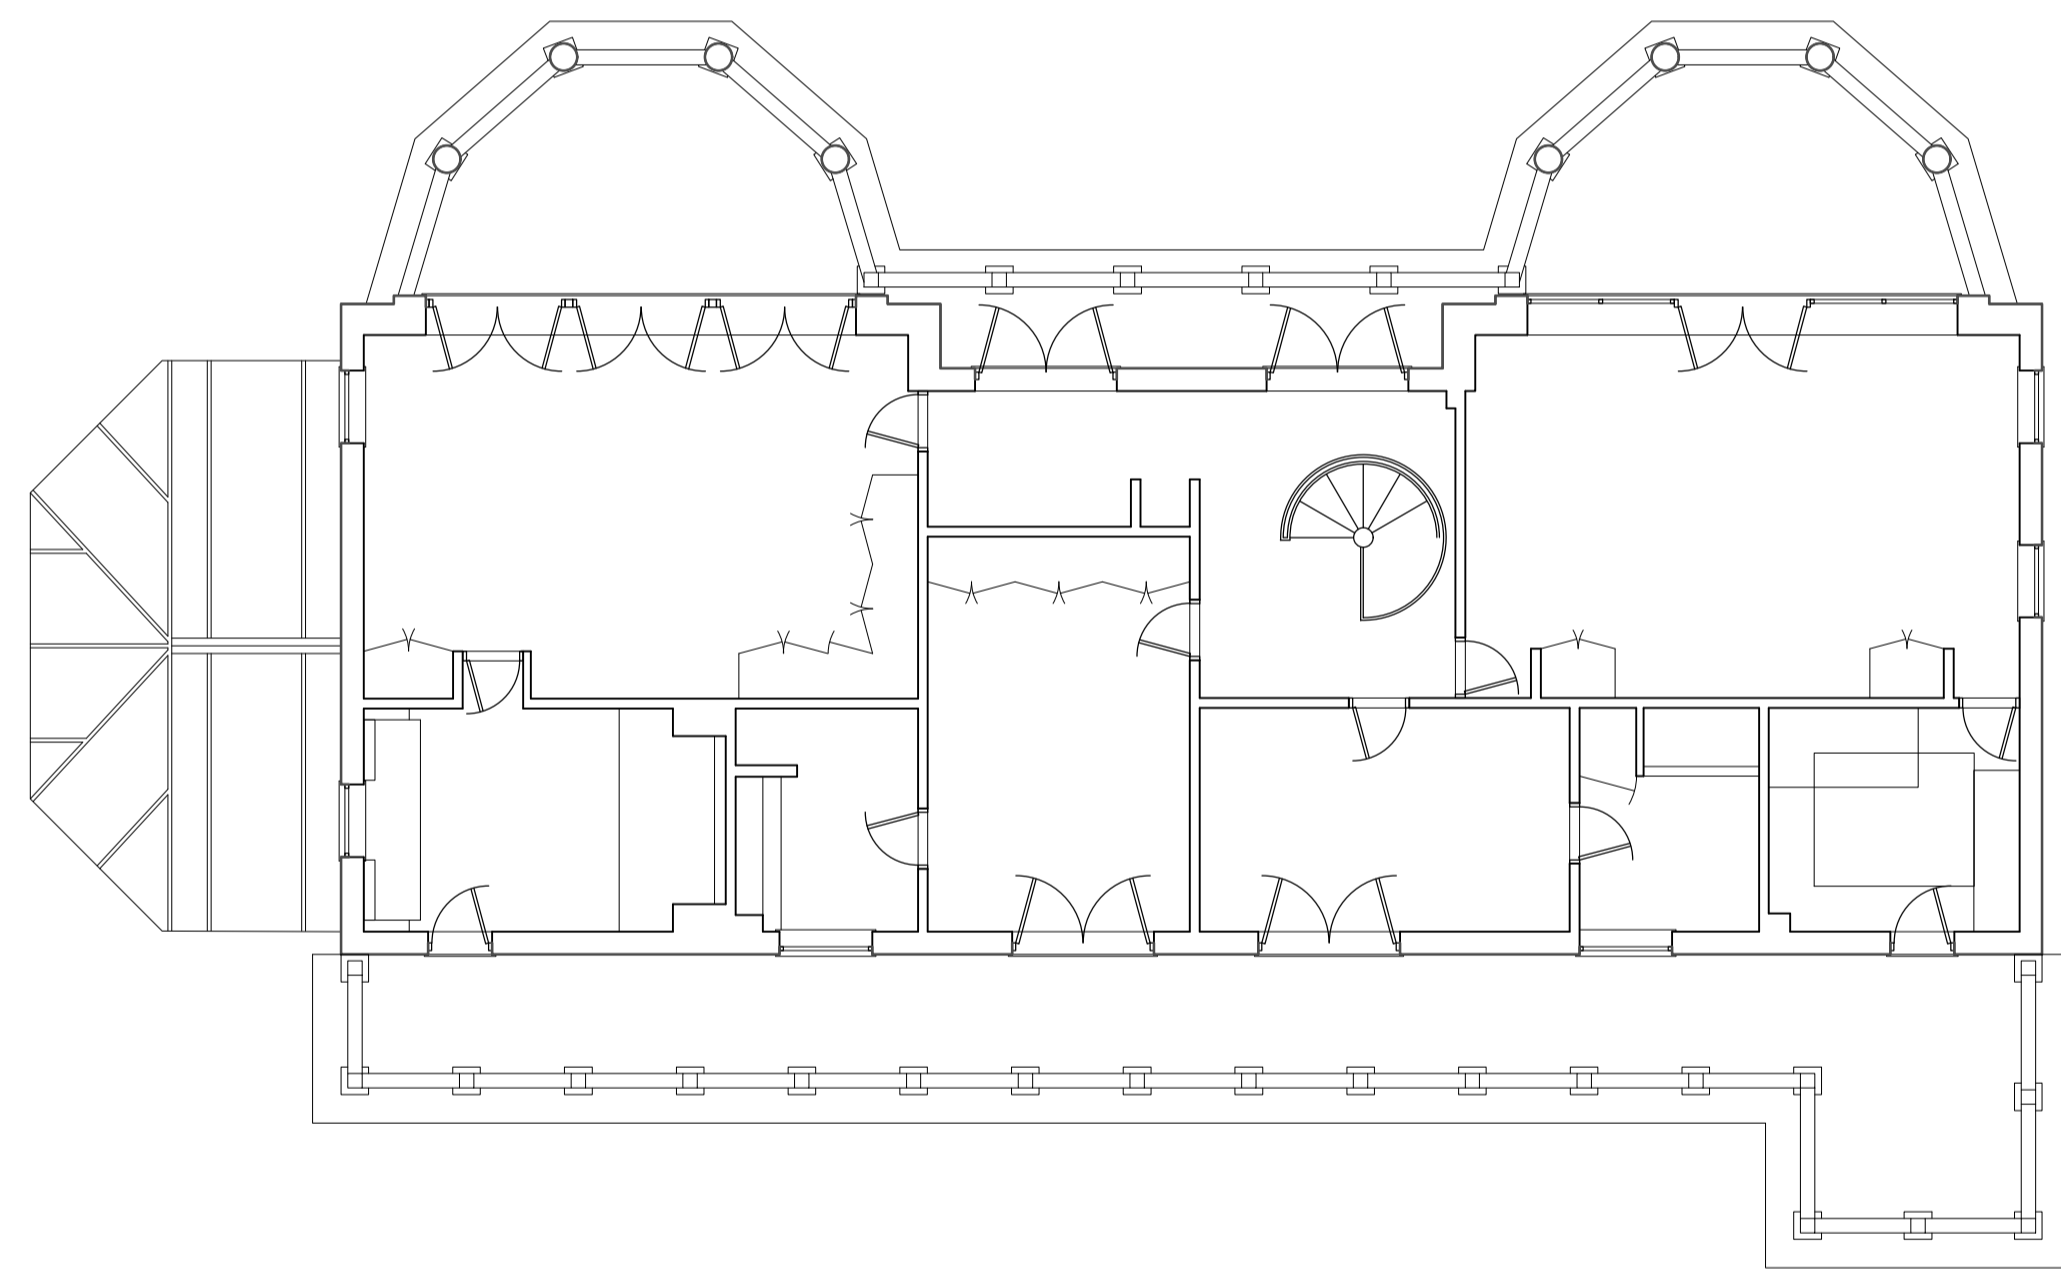


Existing Ground Floor Plan

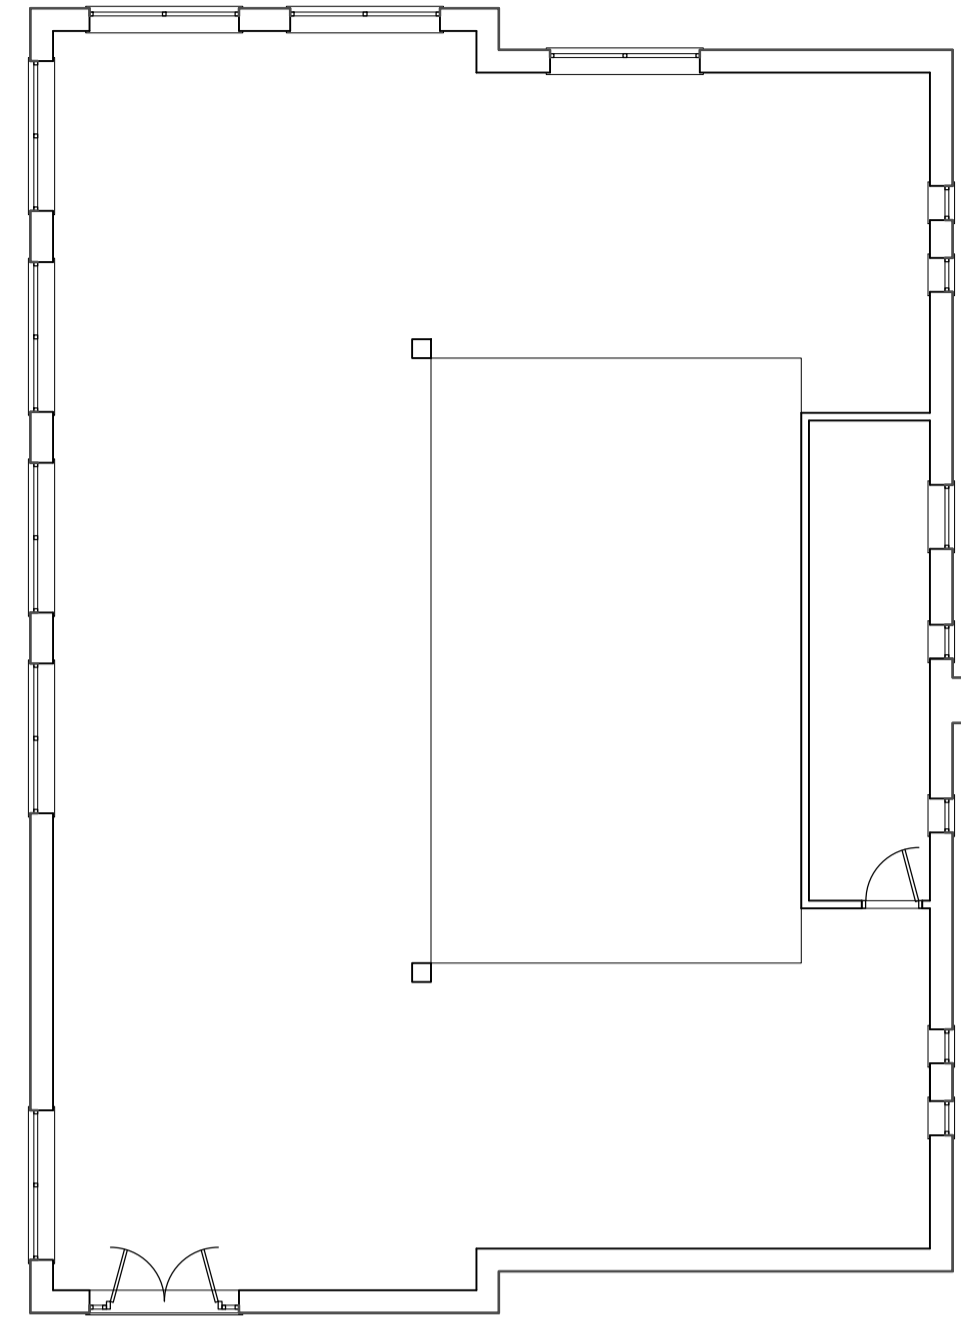


Existing First Floor Plan

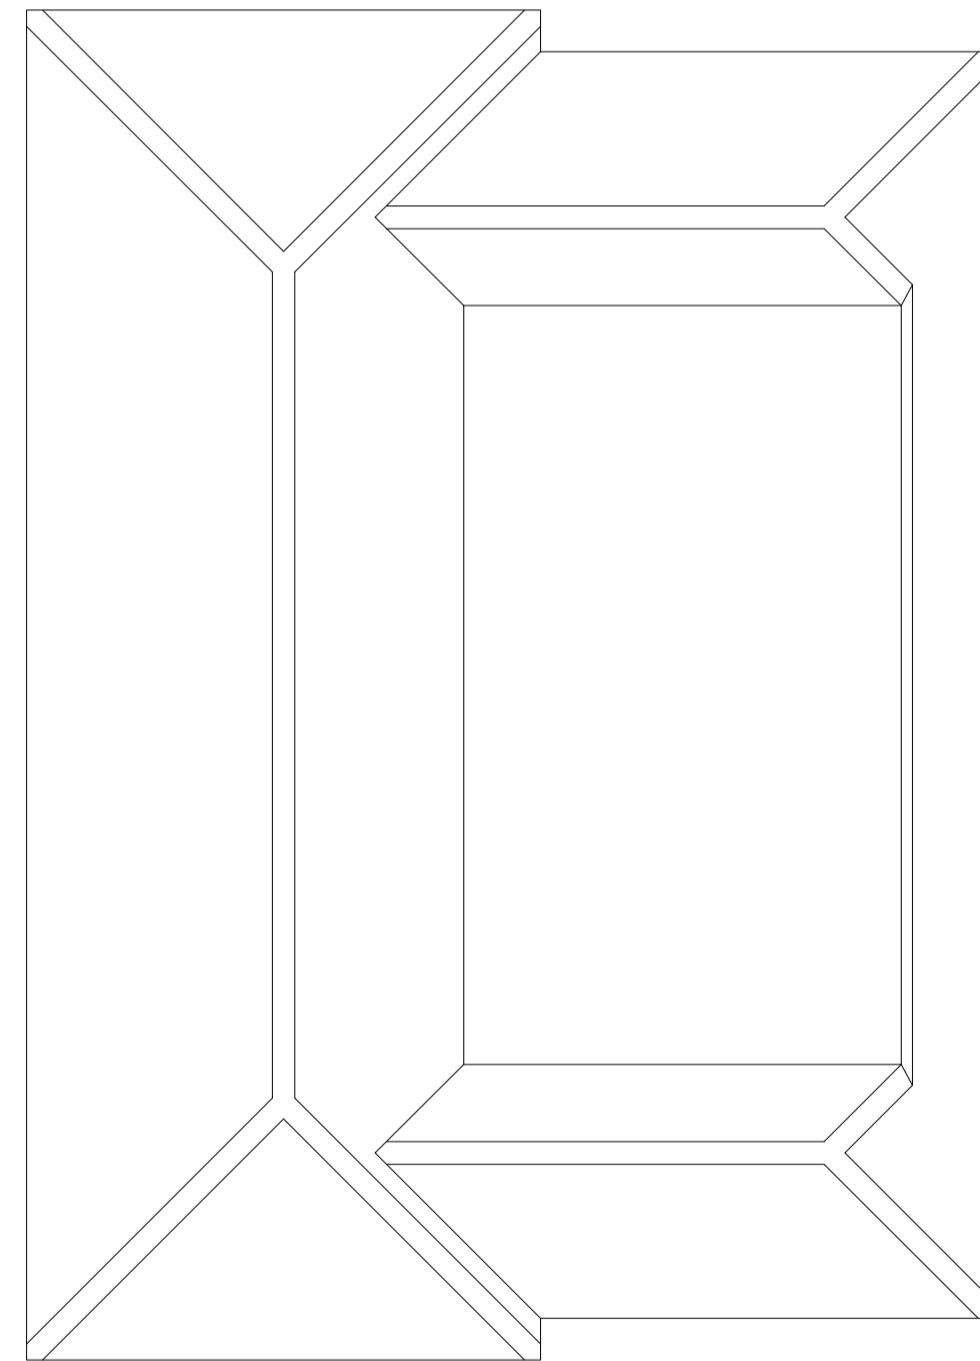

NOTE

1. Refer to figured dimensions, do not scale
2. The contractor must report any discrepancies to the Architect
3. All dimensions must be checked on site before proceeding
4. The Architects disclaim responsibility for variations made from this drawing without their written consent
5. Please ensure that there have been no additional revisions to this drawing before starting work
6. All products are to be used strictly in accordance with the manufacturer's instructions

Revisions

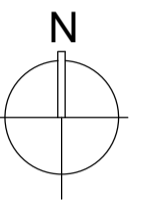

GUY TAYLOR
ASSOCIATES
NEWARK / MANCHESTER / DERBY
www.guytaylorassociates.co.uk

Newark Studio
t: 01636 605100
Derby Studio
t: 01332 477325
Manchester Studio
t: 0161 8261042

Client
Private

Project Title
Mount Charlotte, Newstead Abbey Park, Nottingham.
NG15 8GE

Drawing Title
Floor plan - as existing

Scale	1:100 at A1	Job No	812. 1359.3
Date	DEC 2022	Dwg No	(20) 100
Drawn	P A	Rev	--

This design and drawing is the copyright of Guy St John Taylor Associates Limited and may not be reproduced in any form whatsoever without prior written consent. Issue of the drawing does not impart any real ownership or rights over the content.